


# EXISTING ELEVATION 01

scale 1:200

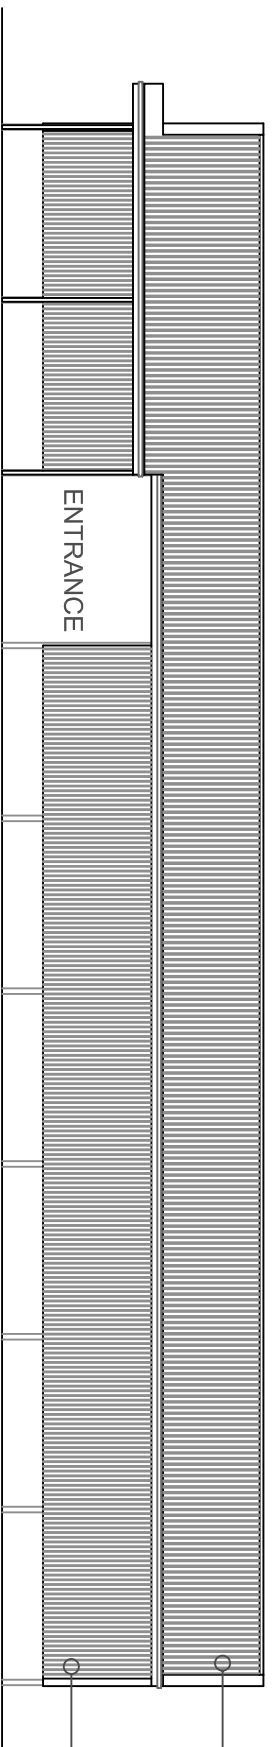


ROOF FINISHED WITH CORRIGATED FIBRE CEMENT SHEETS & CLEAR SHEET ROOF LIGHTS.

ELEVATION CLAD WITH BROWN CORRIGATED METAL.

# EXISTING ELEVATION 02

scale 1:200

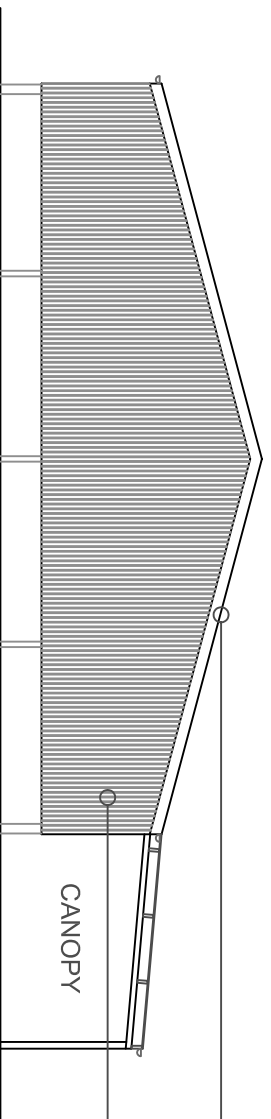


BROWN METAL FASCIA.

GABLE CLAD IN TIMBER BOARDS.

# EXISTING ELEVATION 03

scale 1:200

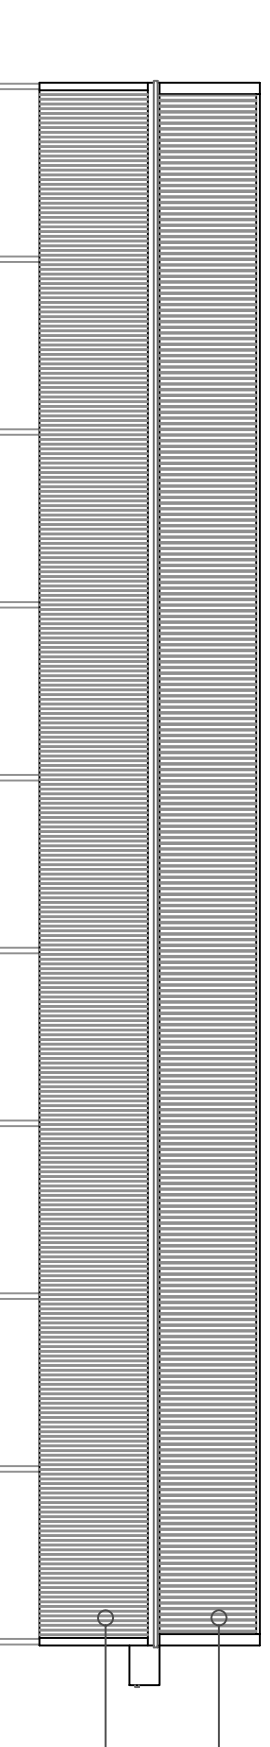


ROOF FINISHED WITH CORRIGATED FIBRE CEMENT SHEETS & CLEAR SHEET ROOF LIGHTS.

ELEVATION CLAD WITH BROWN CORRIGATED METAL.

# EXISTING ELEVATION 04

scale 1:200

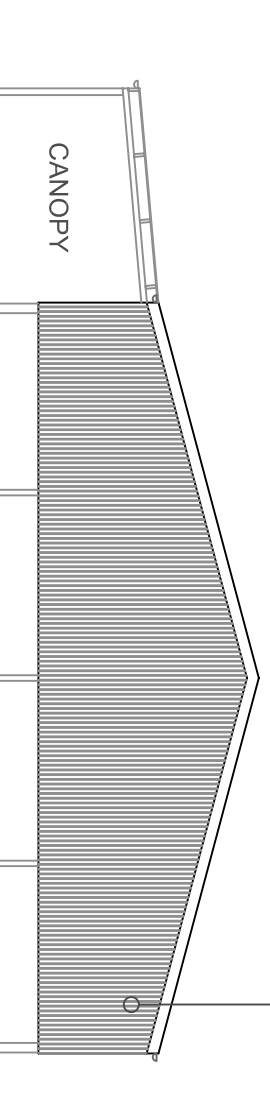

GABLE CLAD IN TIMBER BOARDS.

PLANNING

NOTE:  
THIS DRAWING IS FOR  
PLANNING PURPOSES ONLY.

**FAR BROAD OAK FARM,  
BROAD OAK LANE, S36 7GE  
EXISTING ARENA ELEVATIONS**

DRAWING No H187 / PL / 111 SCALE 1:200@A3 DATE JULY 2011 DRAWN JMW

25 Queens Square Business Park  
Huddersfield Road  
Horley Holmfirth  
West Yorkshire HD9 6QZ  
Tel 01484 303 800  
Fax 01484 664 133

**J + J BOLCHOVER**  
ARCHITECTS