




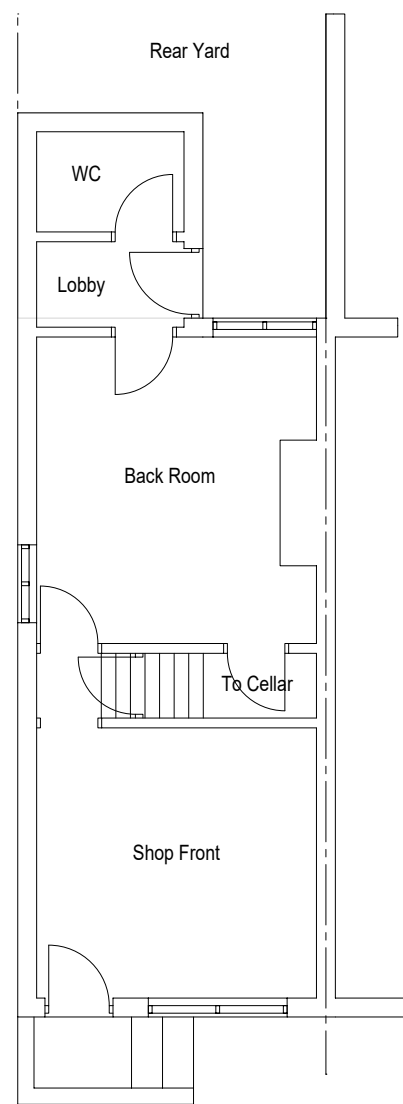


Existing Ground Floor Layout

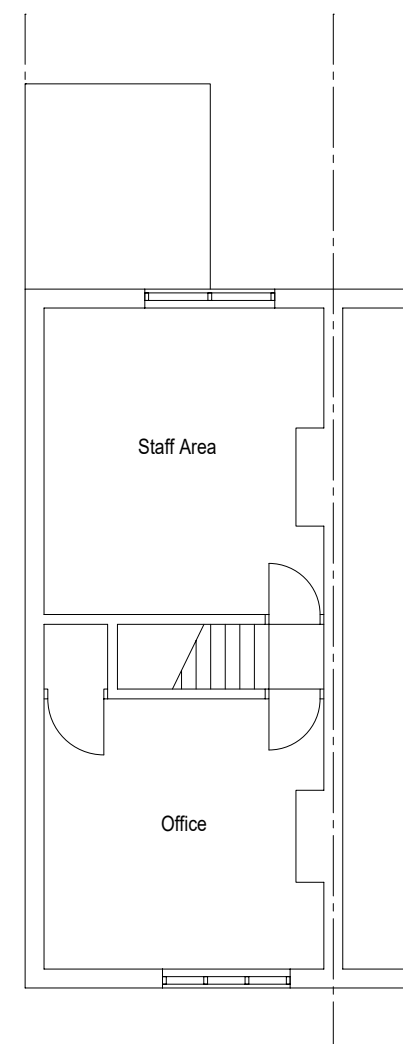


Existing First Floor Layout

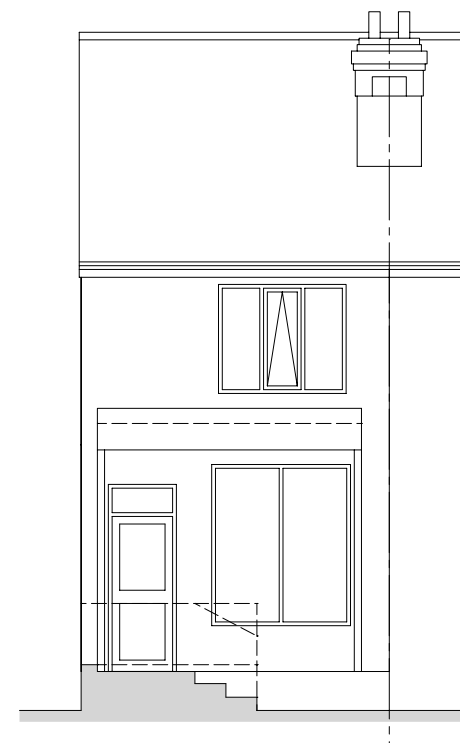


Existing Front Elevation

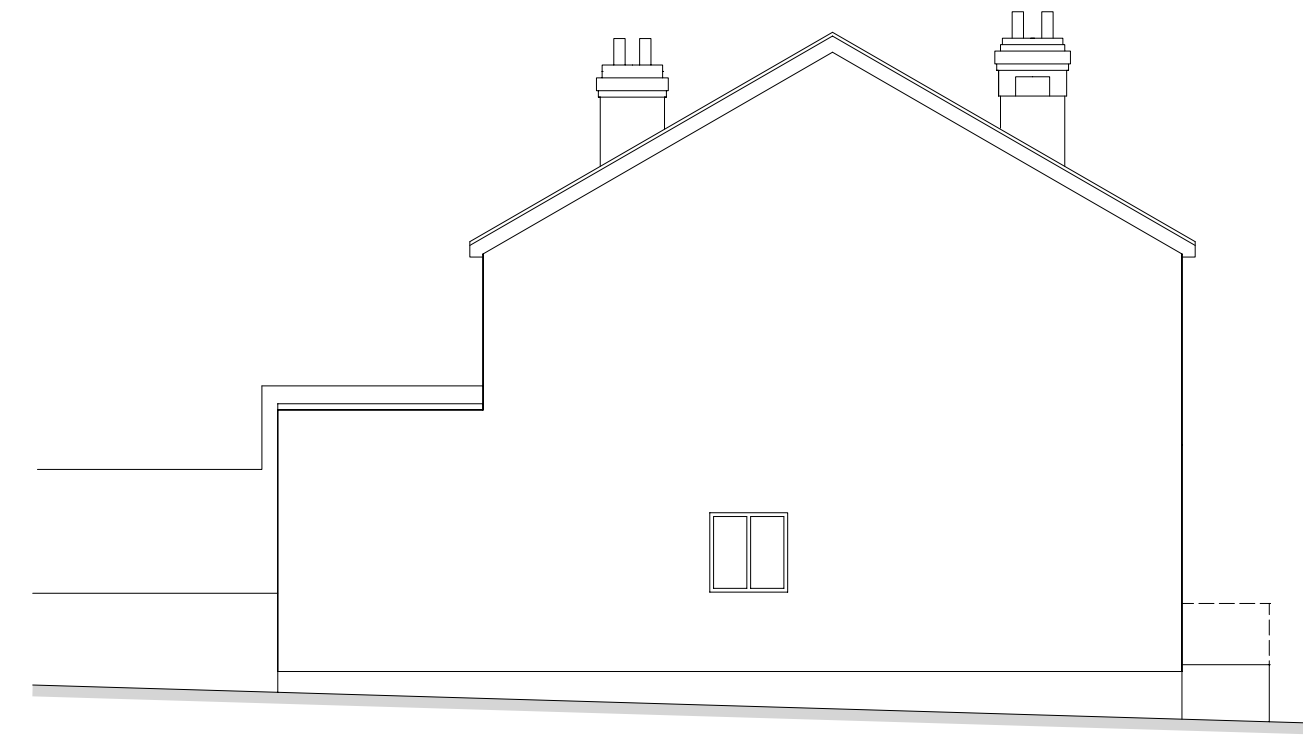


Existing Side Elevation

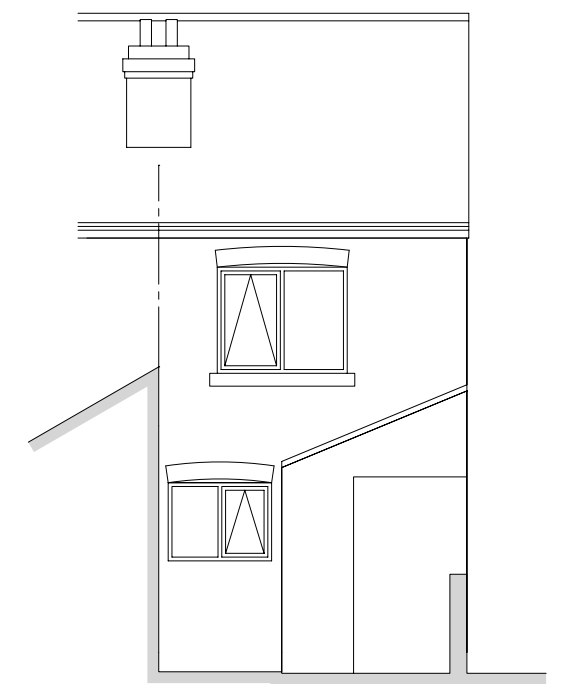


Existing Side Elevation

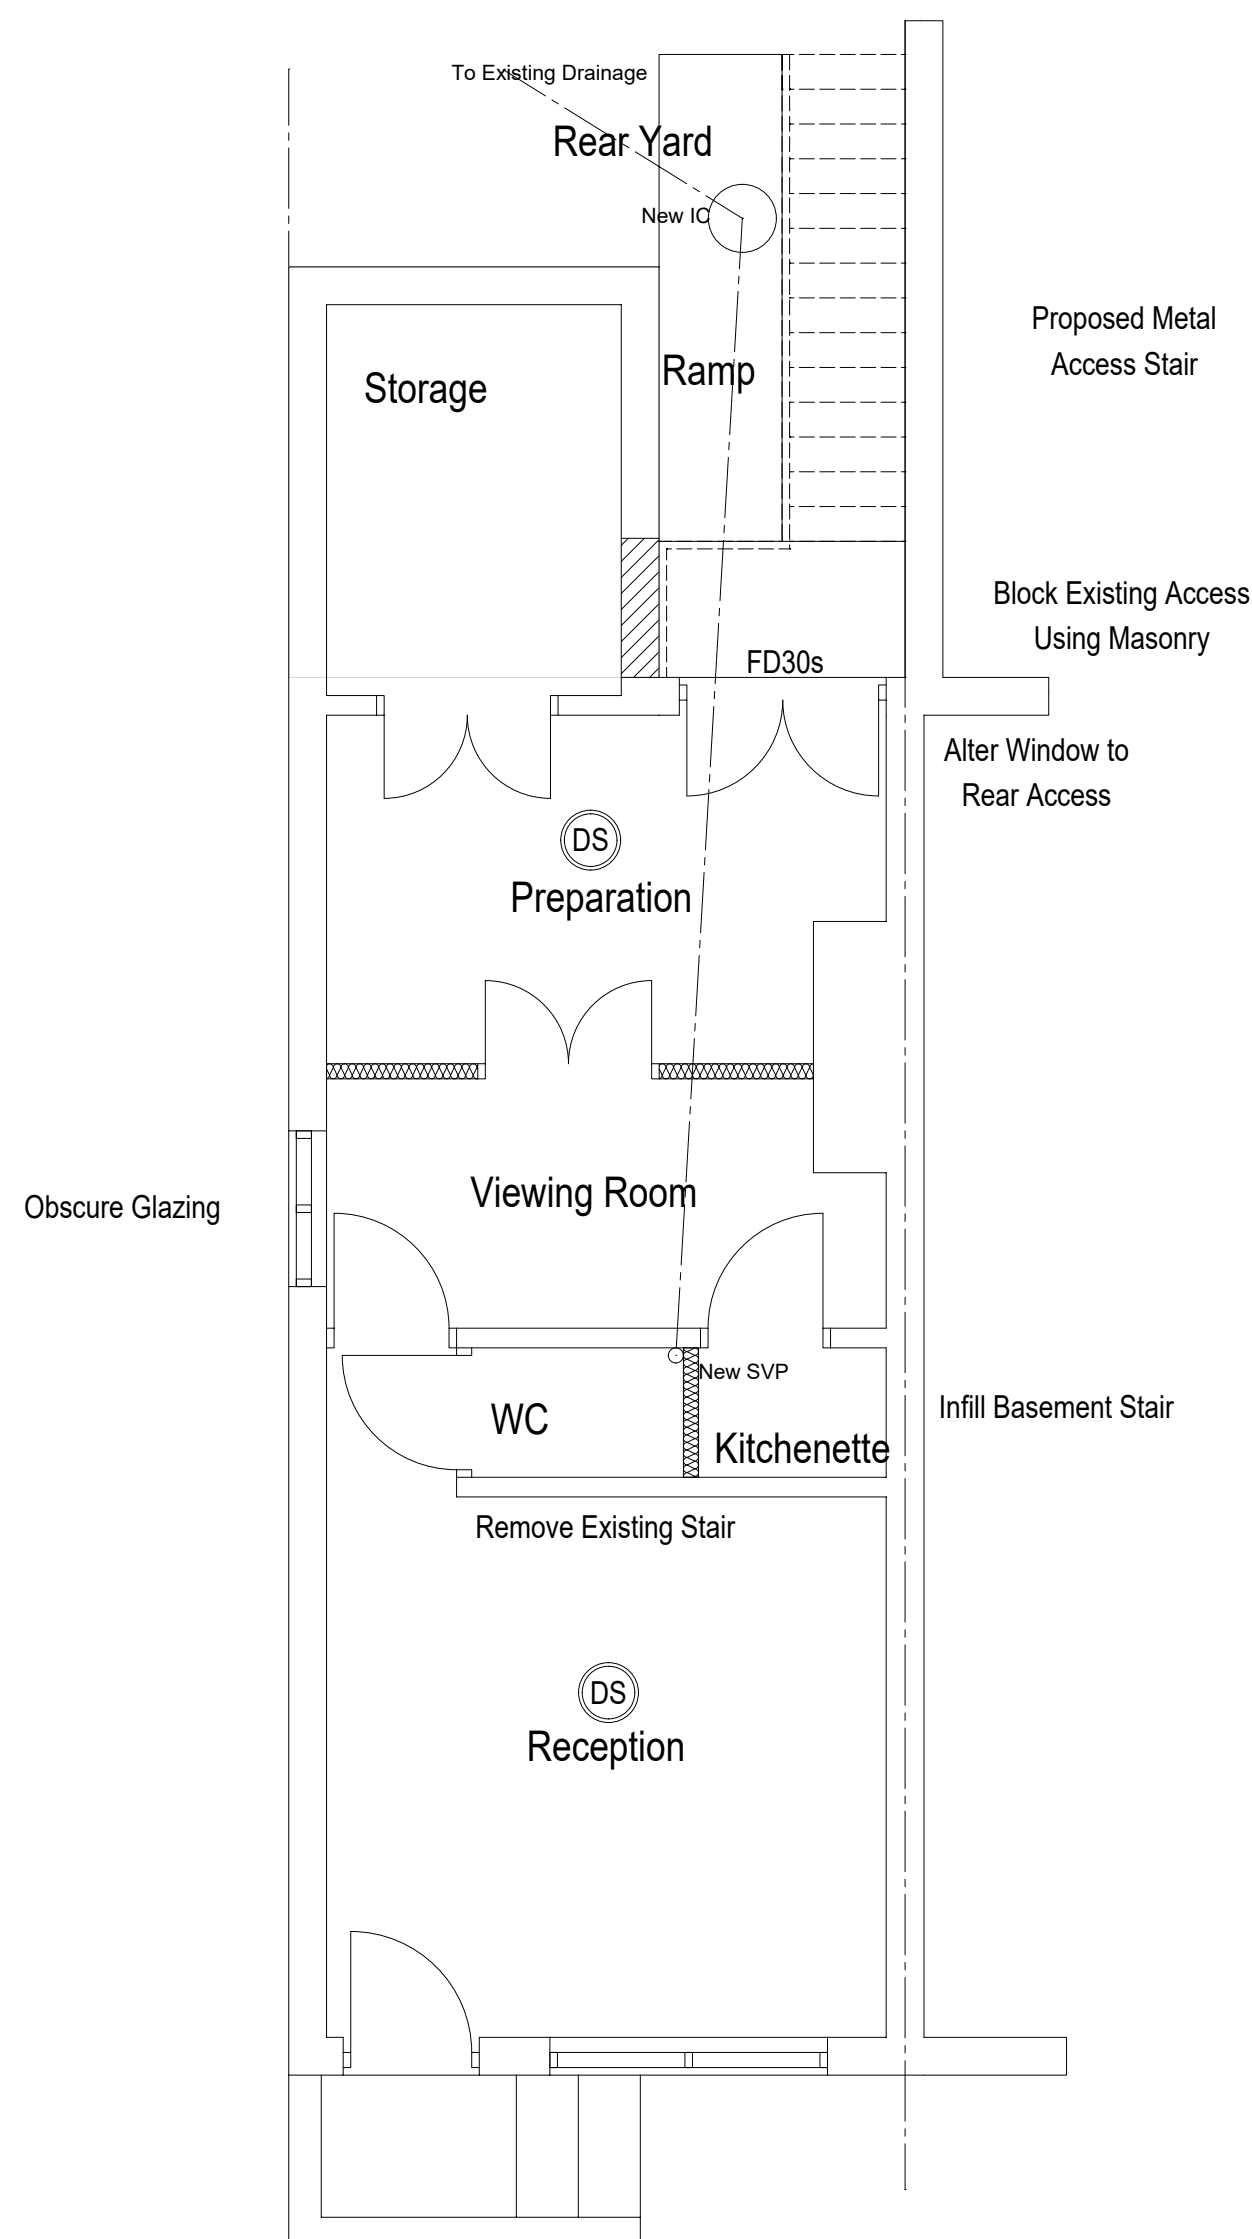


Proposed Ground Floor Layout

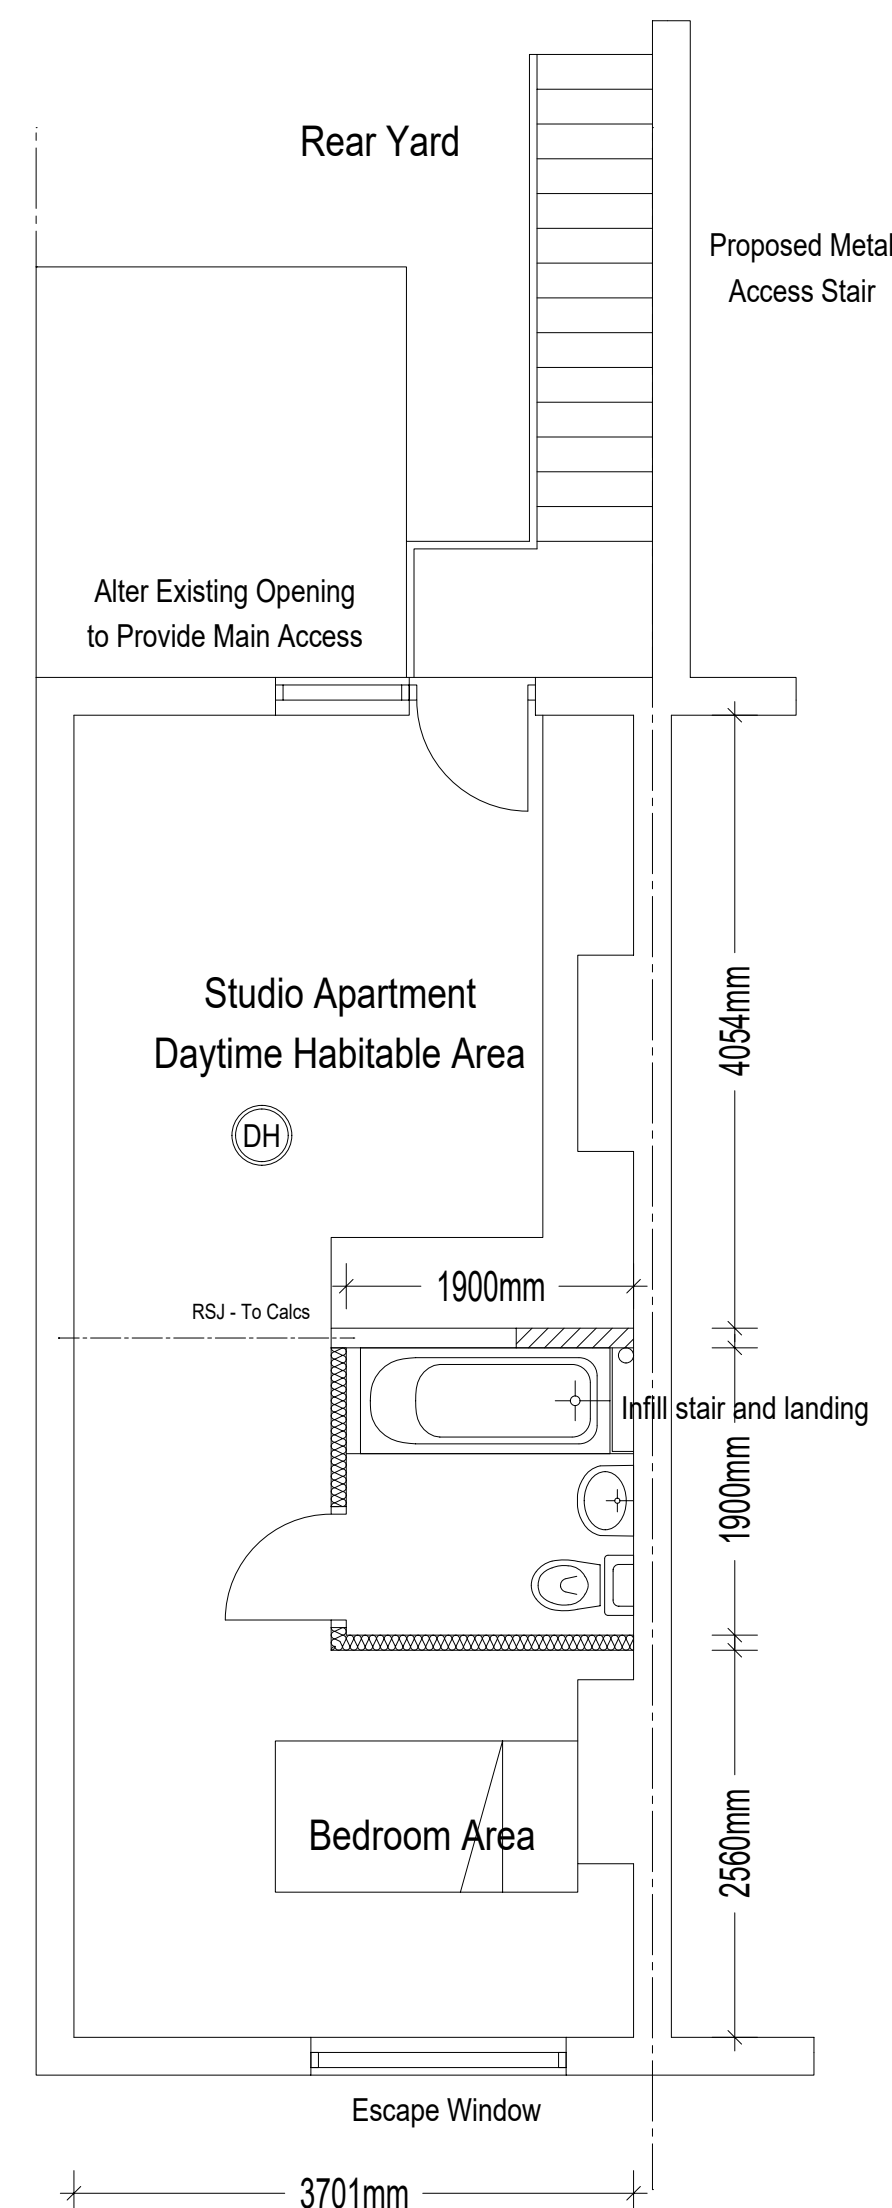


Proposed First Floor Layout

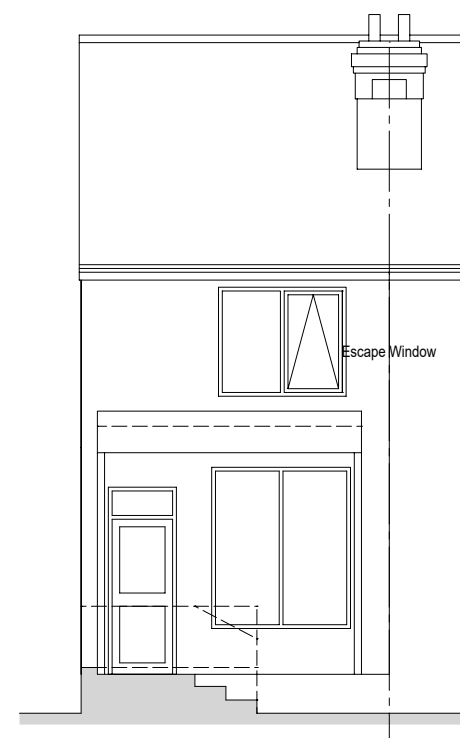


Proposed Front Elevation

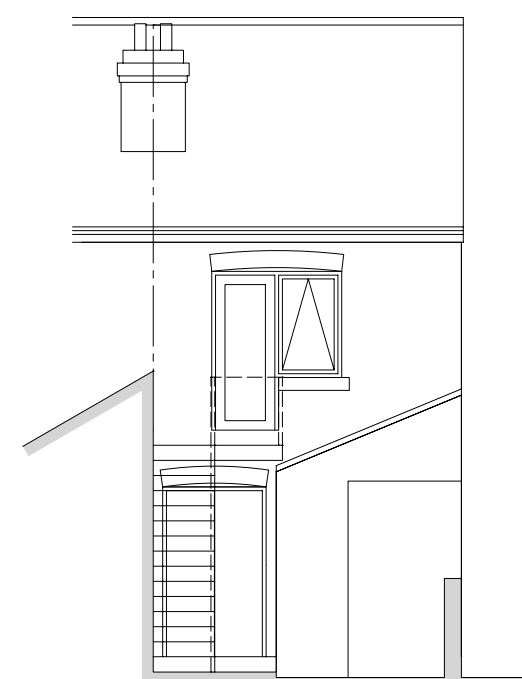

Proposed Rear Elevation

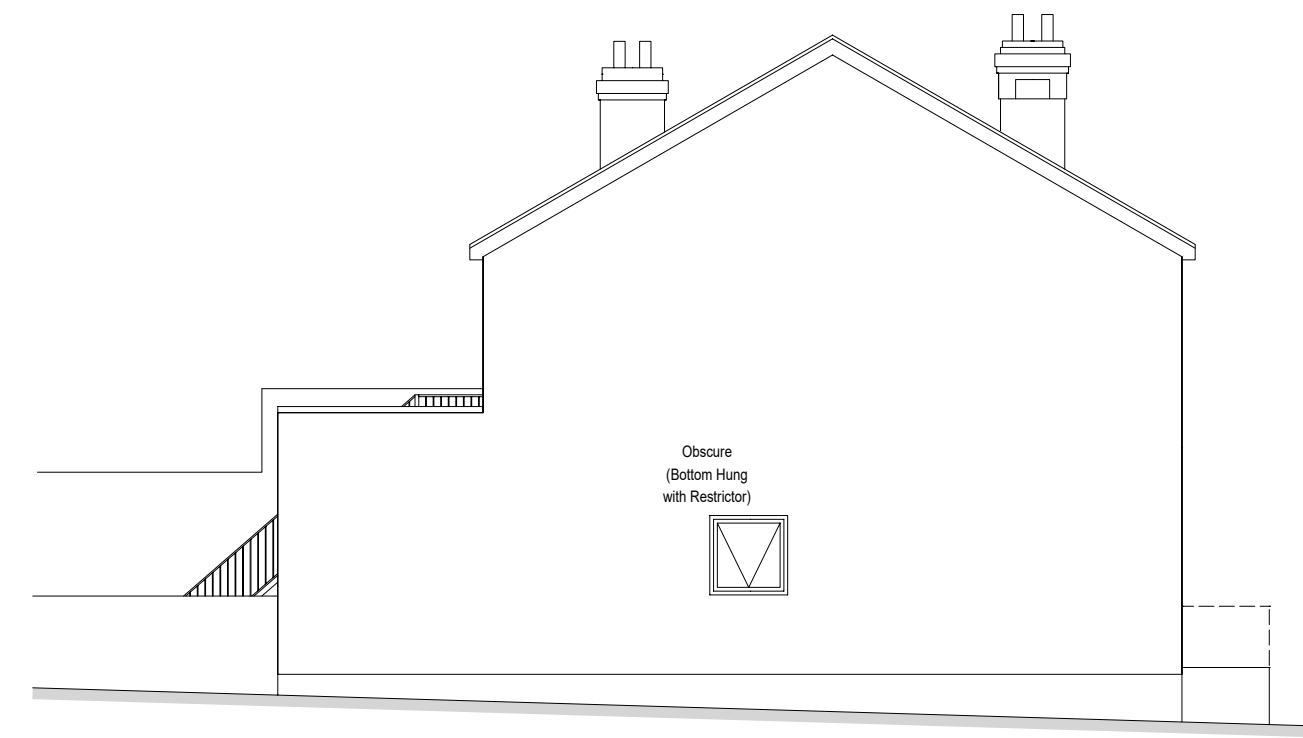

Proposed Side Elevation

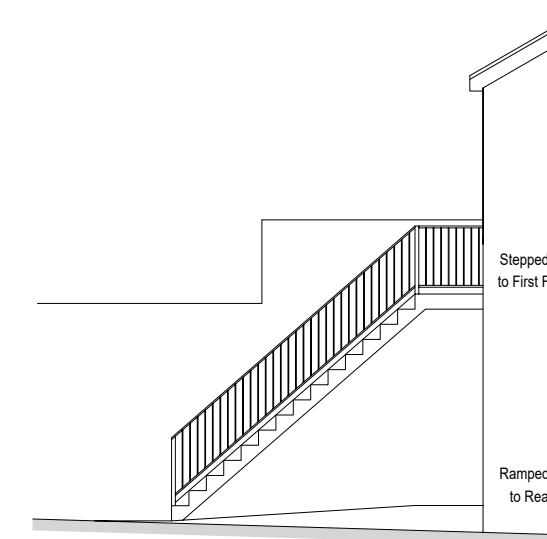


Proposed Side Elevation (Stair Elevation)

The Copyright of the detail contained within this drawing belongs to John Box Associates and shall not be reproduced nor used for any purpose other than that which forms part of the contract with John Box Associates as per the Copyright Act. Other use of these details will only be valid if written permission or assignment is obtained from John Box Associates.

This Drawing must be read in conjunction with all other related drawings and documentation.

Do not scale from this drawing, use figured dimensions only. If there is any doubt, please contact the author of this drawing.

All dimensions to be checked on site prior to ordering of materials.

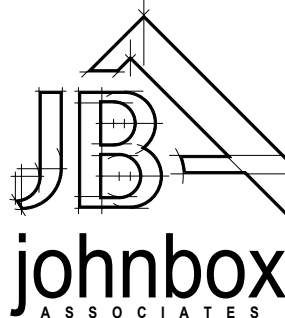A	FFL Altered to Studio Apartment	Aug 2026
REV	CHANGES	DATE
CLIENT:	Mr P Ferrie and Mr A Watts Shire Funeral Services	
PROJECT:	Conversion of Existing Veterinary Center to Funeral Parlour at GFL and Apartment Above Accessed by Proposed Metal Access Stair, at 24 High Street Goldthorpe, Barnsley, S63 9LR	
 John Box Associates Architectural and Planning Consultants and Chartered Building Surveyors The Annexe Beverley Road 166 Moorgrange House Rotherham South Yorkshire S60 3BE Tel: 01709 364911 Email: john.box@btconnect.com		
DRAWING REF:	JBA.4510.101.A	
DATE:	May 2026	
SCALE:	1:100 and 1:50 @ A1	
DRAWING BY:	WH	