


STONE FILLED GRIP DETAIL 1:10

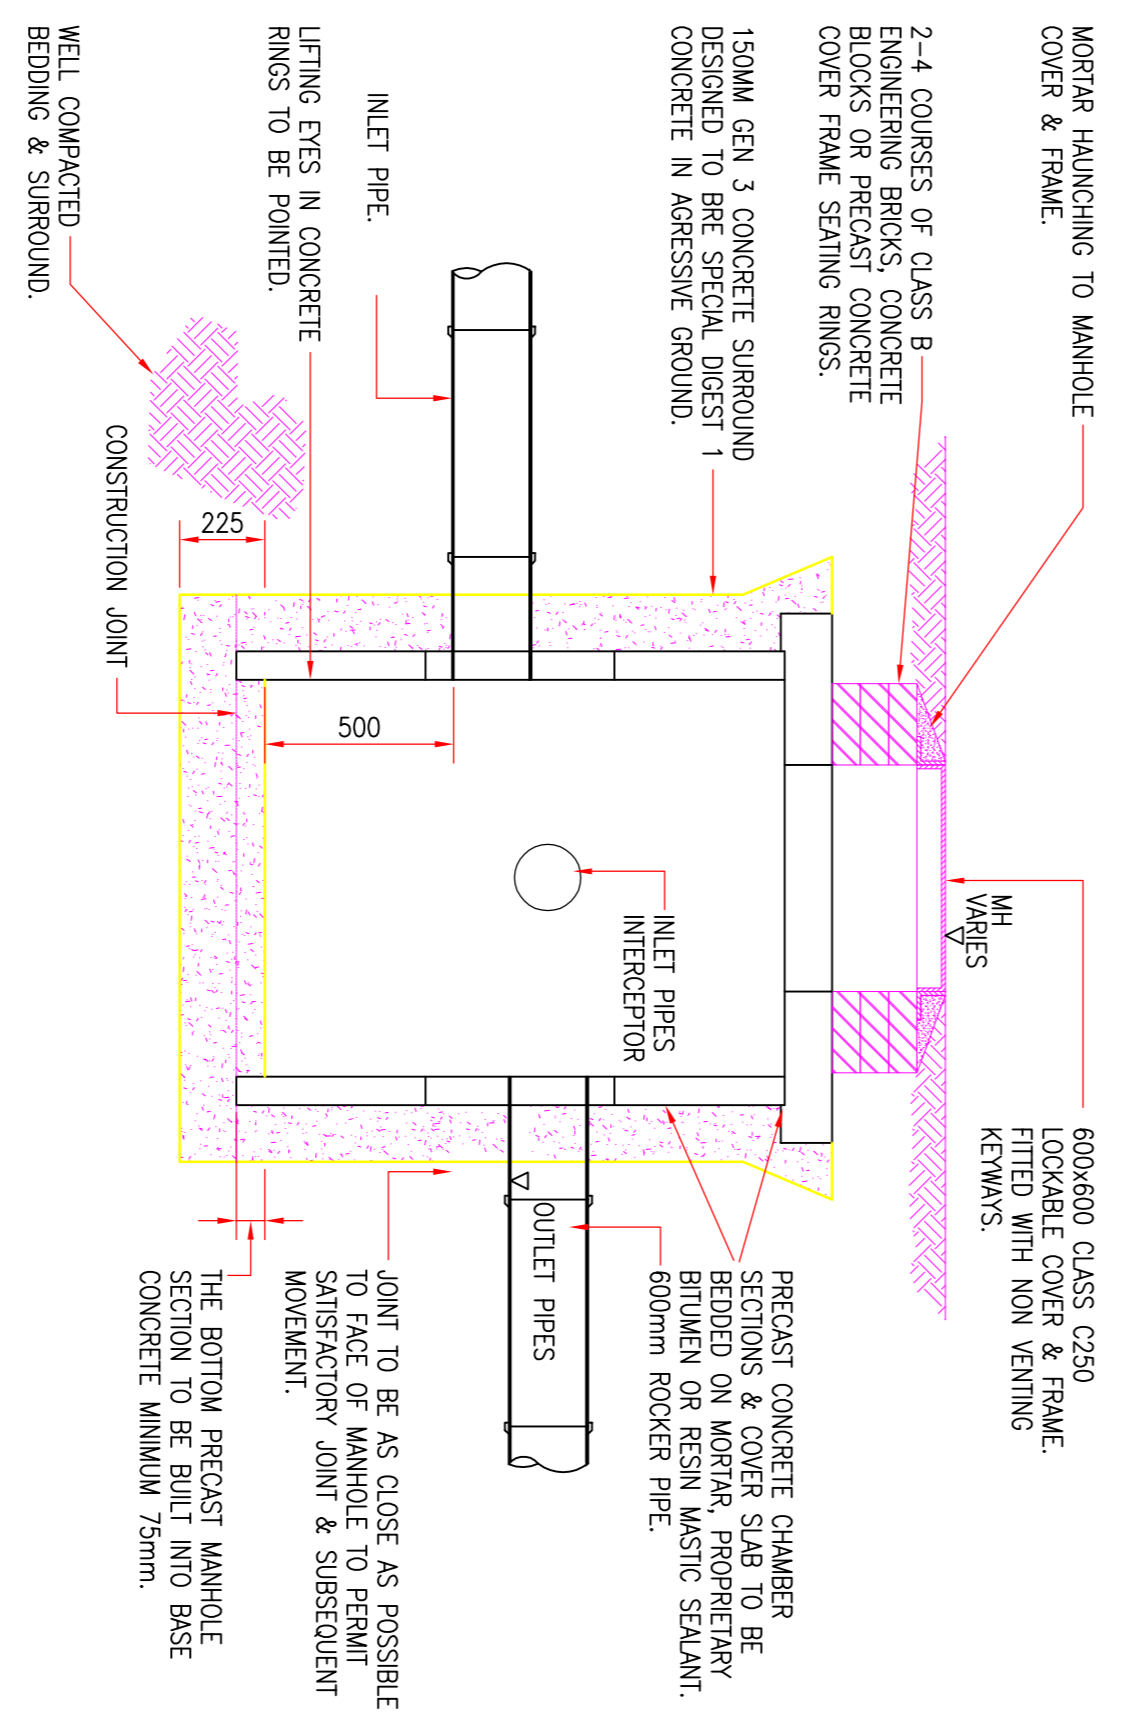


SILT CATCHMENT/SUMP ARRANGEMENT 1:20

SAFETY HEALTH AND ENVIRONMENTAL INFORMATION

RISKS LISTED HERE ARE NOT EXHAUSTIVE.

DEMOLITION
CONSTRUCTION
DEPTH OF DRAINAGE, EXISTING DRAINAGE DITCH, SERVICES

ALL WORKS WILL BE CARRIED OUT BY A COMPETENT CONTRACTOR WORKING TO AN APPROVED METHOD STATEMENT.

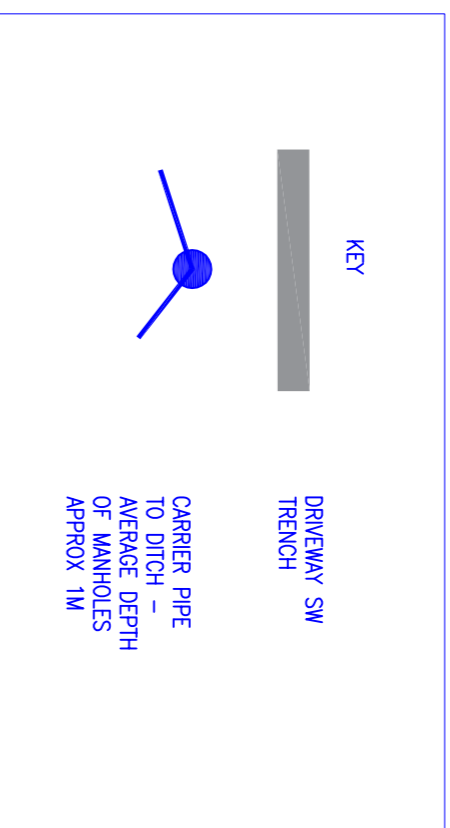

3D INFRASTRUCT

D Noble Limited	
Proposed Housing Development Park Avenue, Royston, Barnsley, S71 4AD	
DRAINAGE TRENCH DETAILS - DRIVEWAY	
1:200	22/01/2017
1000	08 REV -