




Front


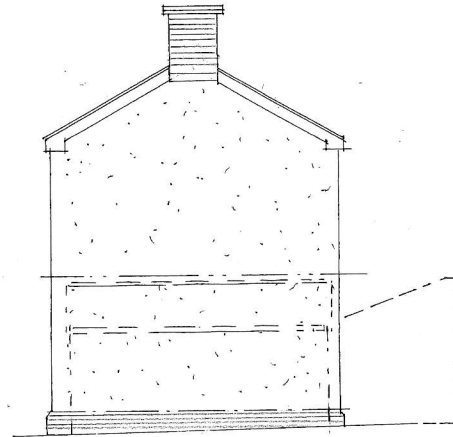


Side



Rear

<p>Garry Greetham Associates Residential Design Consultant Westwood House 18 Carr Lane Tankersley Barnsley S75 3BE Tel 07786062364</p>	
Project	Extensions & Alterations
Client	Mr & Mrs Chris Whitton
Title	Elevations as Existing
Address	19 Carr Lane, Tankersley, Barnsley. S75 3BE
Drawn By	GGG
Scale	1:100 @ A3 Date Apr 26
Drawing No	530-02 Rev
<p>Member of the Chartered Institute Of Architectural Technologists</p>	

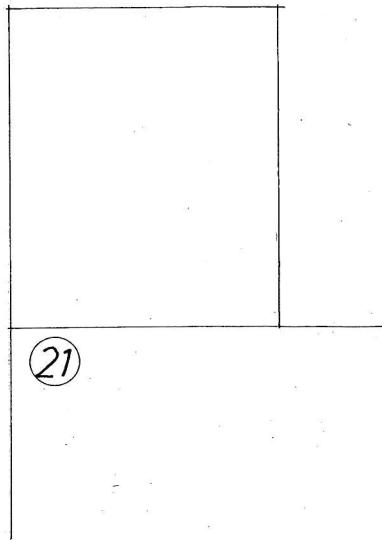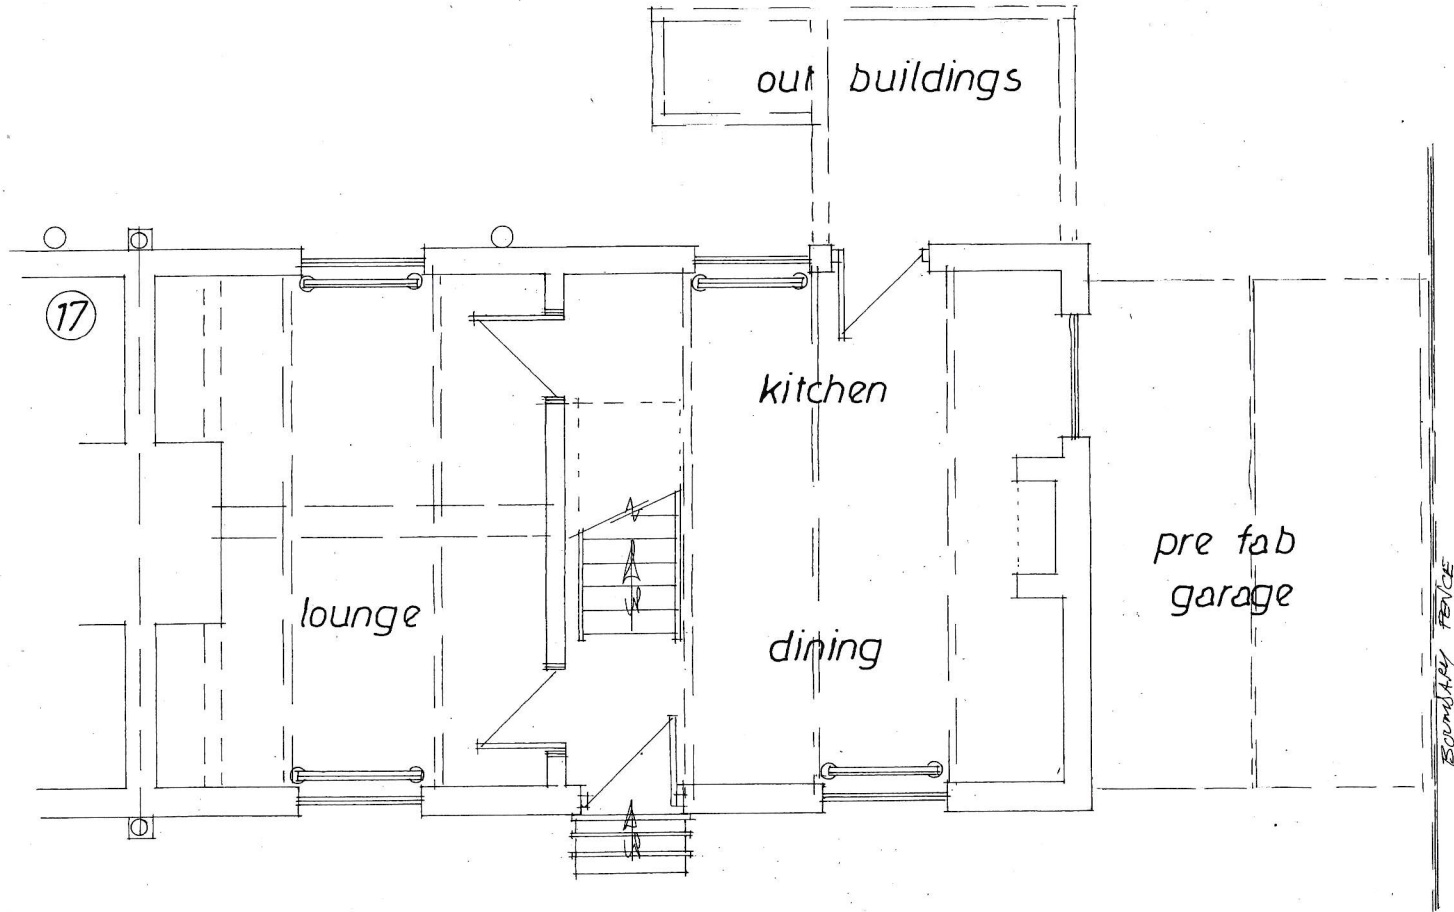


Garry Greetham Associates Residential Design Consultant
 Westwood House
 18 Carr Lane
 Tankersley
 Barnsley S75 3BE
 Tel 07786062364

Project	Extensions & Alterations
Client	Mr & Mrs Chris Whitton
Title	G. F. Layout as Existing
Address	19 Carr Lane, Tankersley, Barnsley. S75 3BE
Drawn By	GGG
Scale	1:50 @ A3 Date Apr 26
Drawing No	530-03 Rev


Member of the Chartered Institute
 Of Architectural Technologists



Front

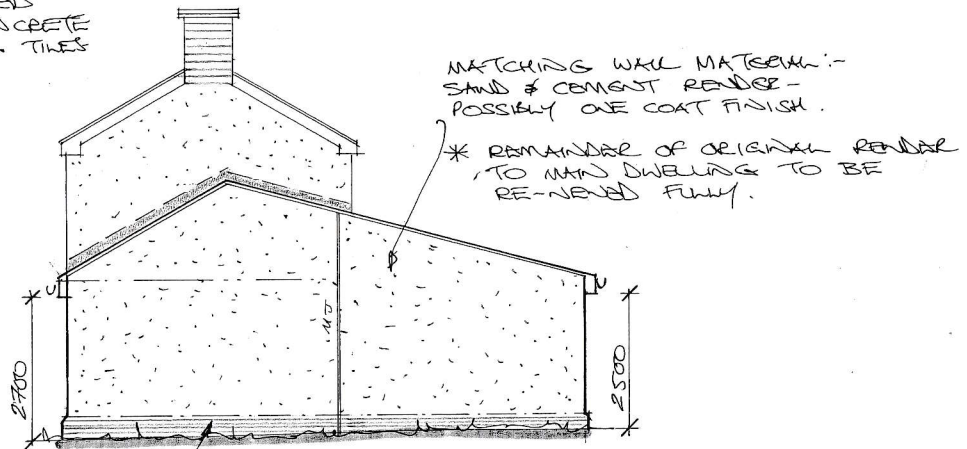

Side

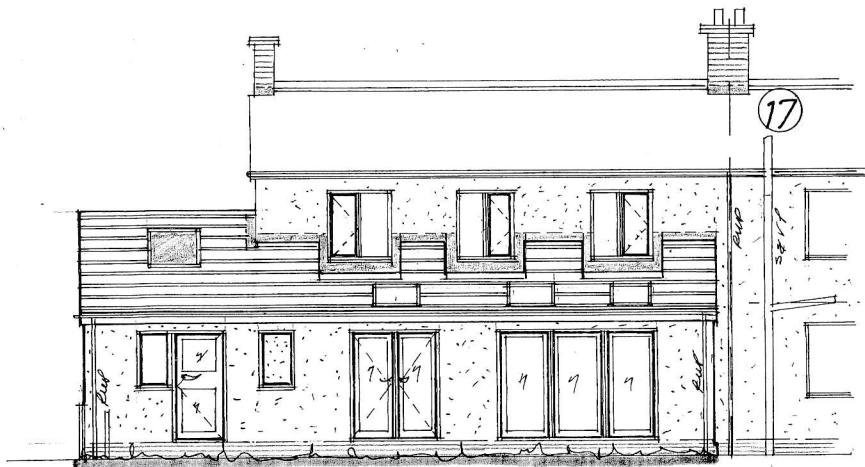

Rear

Garry Greetham Associates Residential Design Consultant
 Westwood House
 18 Carr Lane
 Tankersley
 Barnsley S75 3BE
 Tel 07786062364

Project	Extensions & Alterations
Client	Mr & Mrs Chris Whitton
Title	Elevations as Proposed
Address	19 Carr Lane, Tankersley, Barnsley, S75 3BE
Drawn By	GGG
Scale	1:100 @ A3 Date Apr 26
Drawing No	530-04 Rev

Member of the Chartered Institute
 Of Architectural Technologists

