


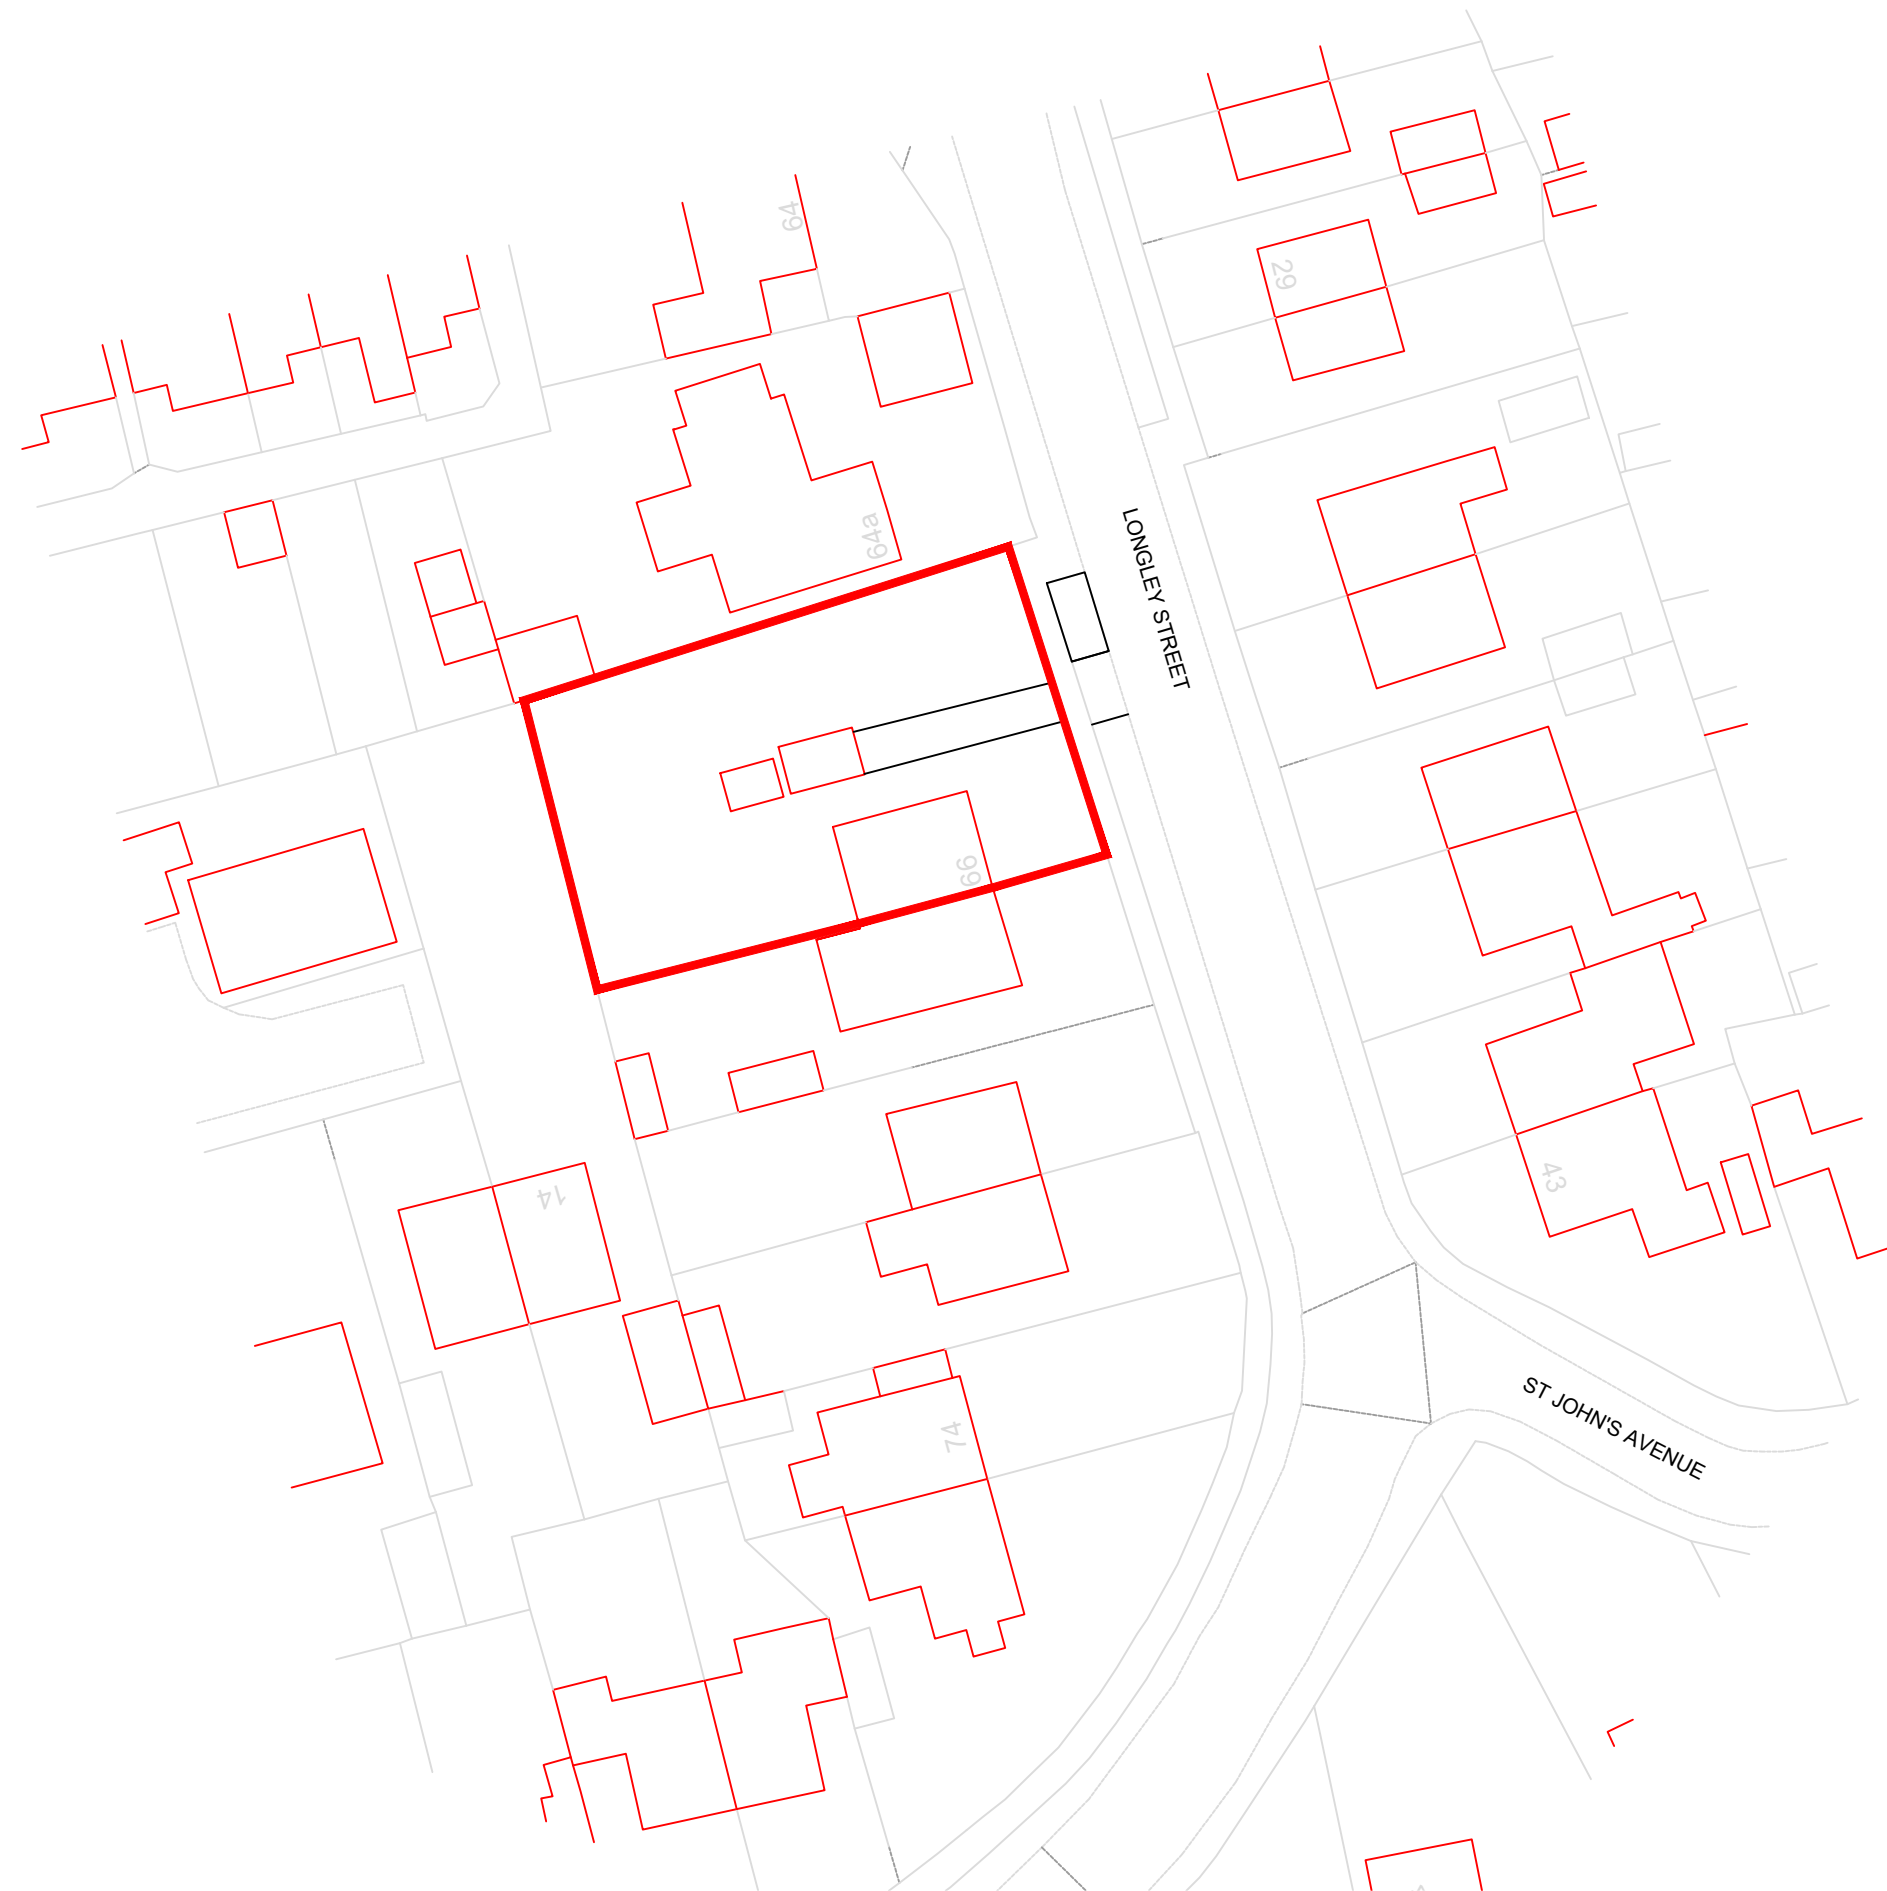

LAYOUT KEY:

— RED LINE BOUNDARY



REV	DESCRIPTION	DATE
DEVELOPMENT		
LAND ADJACENT TO 66 LONGLEY STREET, BARUGH GREEN		
DRAWING TITLE		
LOCATION PLAN		
DATE	SCALE	DRAWN
25.04.26	1:500@A3	WS
DRAWING REF	REV	
LS-NB-LOP-01	-	