


REVISED 2/14/26

20 MOORLAND AVE S75 6NJ

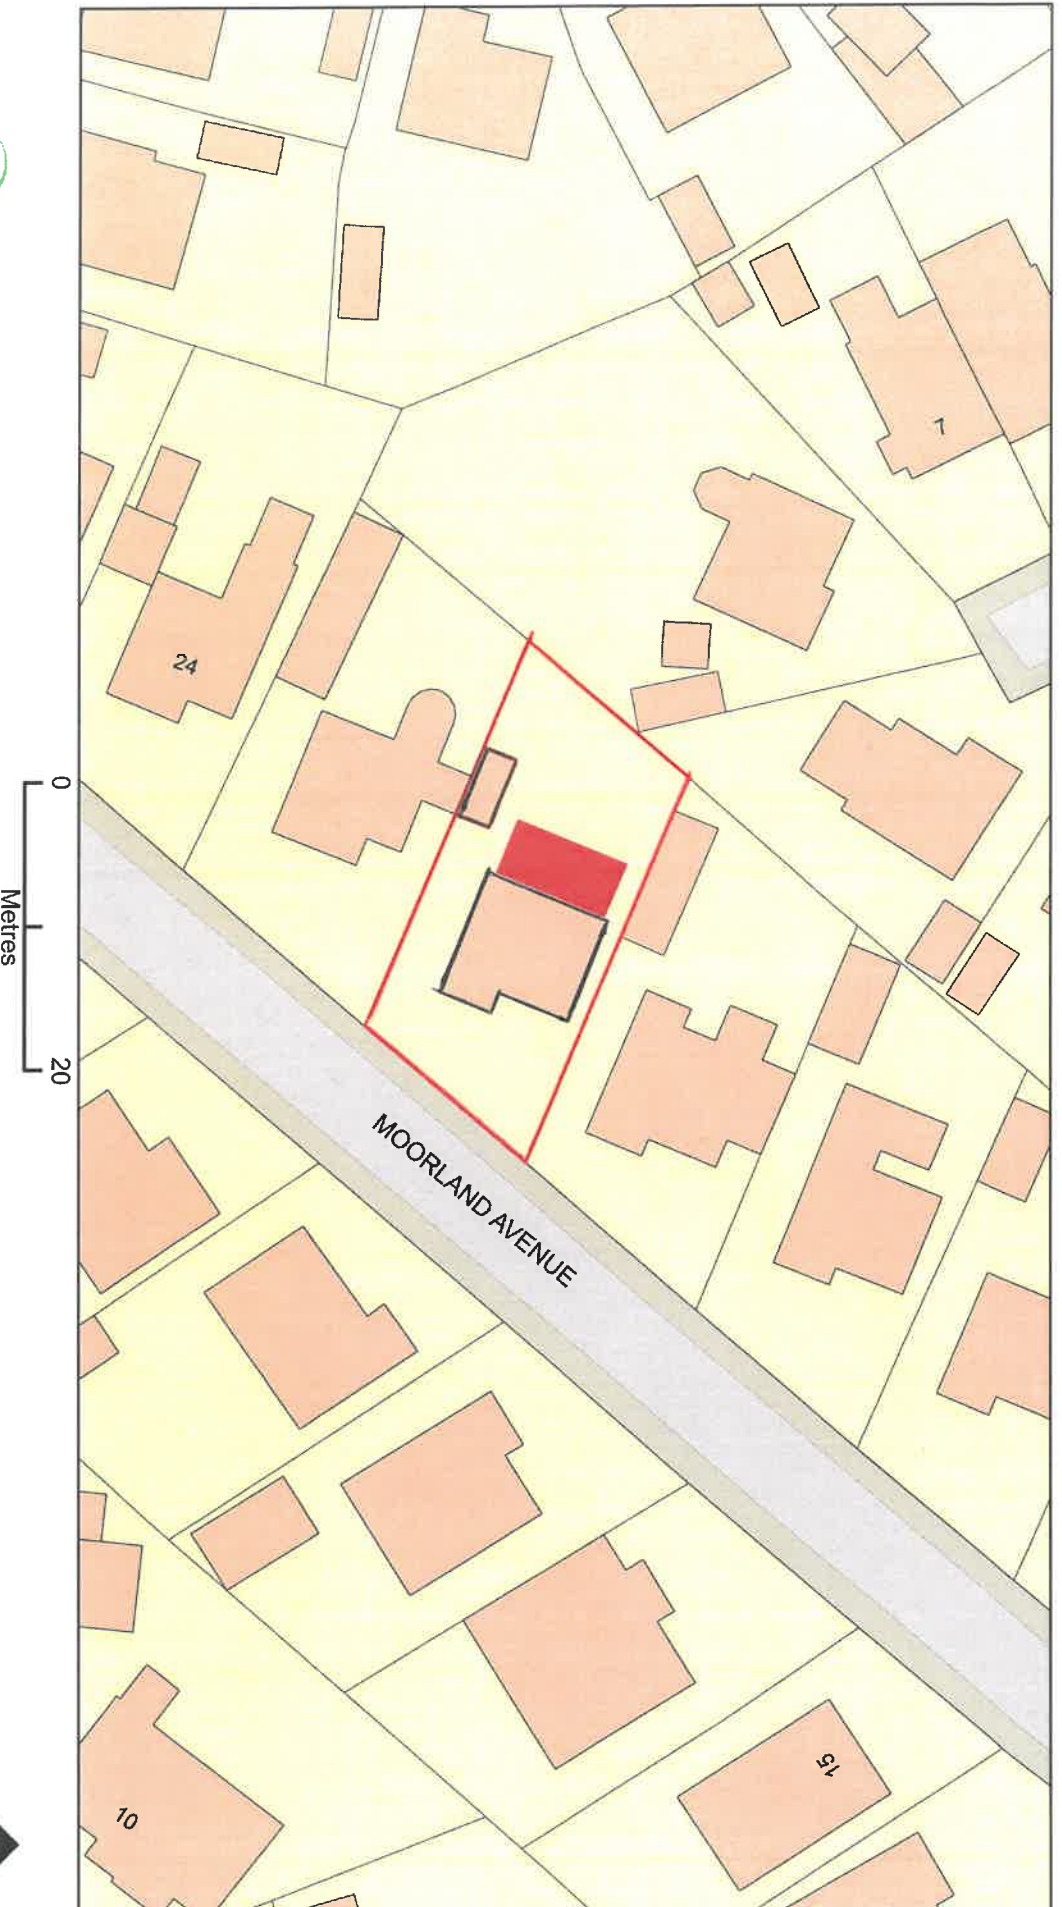

Plan Produced for: **SHAUN BOWLER**

Date Produced: 21 Mar 2026

Plan Reference Number: TORQM2608084759376

Scale: 1:500 @ A4

© Crown copyright and database rights 2025 OS 100042766