



The Harris Group Ltd does not accept liability for any deviation to our drawings or specification. This Drawing is copyright and may not be reproduced in whole or part without written authority. Do not scale off this drawing.

**PLANNING DRAWING**


This drawing has been prepared for submission to the relevant Local Authority as part of a Planning Application. It is not intended to assist with the pricing of any elements.

For Structural details refer to the Structural & Civil Engineers detailed design drawings & specifications.


For M&E information, refer to the M&E Engineers and sub contractor's design drawings & specifications.

For Health & Safety information, refer to the Designers Risk Assessments. This drawing is copyright and may not be reproduced in whole or part without written authority.

| Rev | Date | Description | Drawn | Chk'd |
|-----|------|-------------|-------|-------|
|     |      |             |       |       |

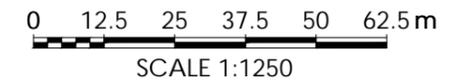

Site Boundary (Red Line)  
 Site Boundary Area - 8,020 sqm / 1.99 acre / 0.802 hectare

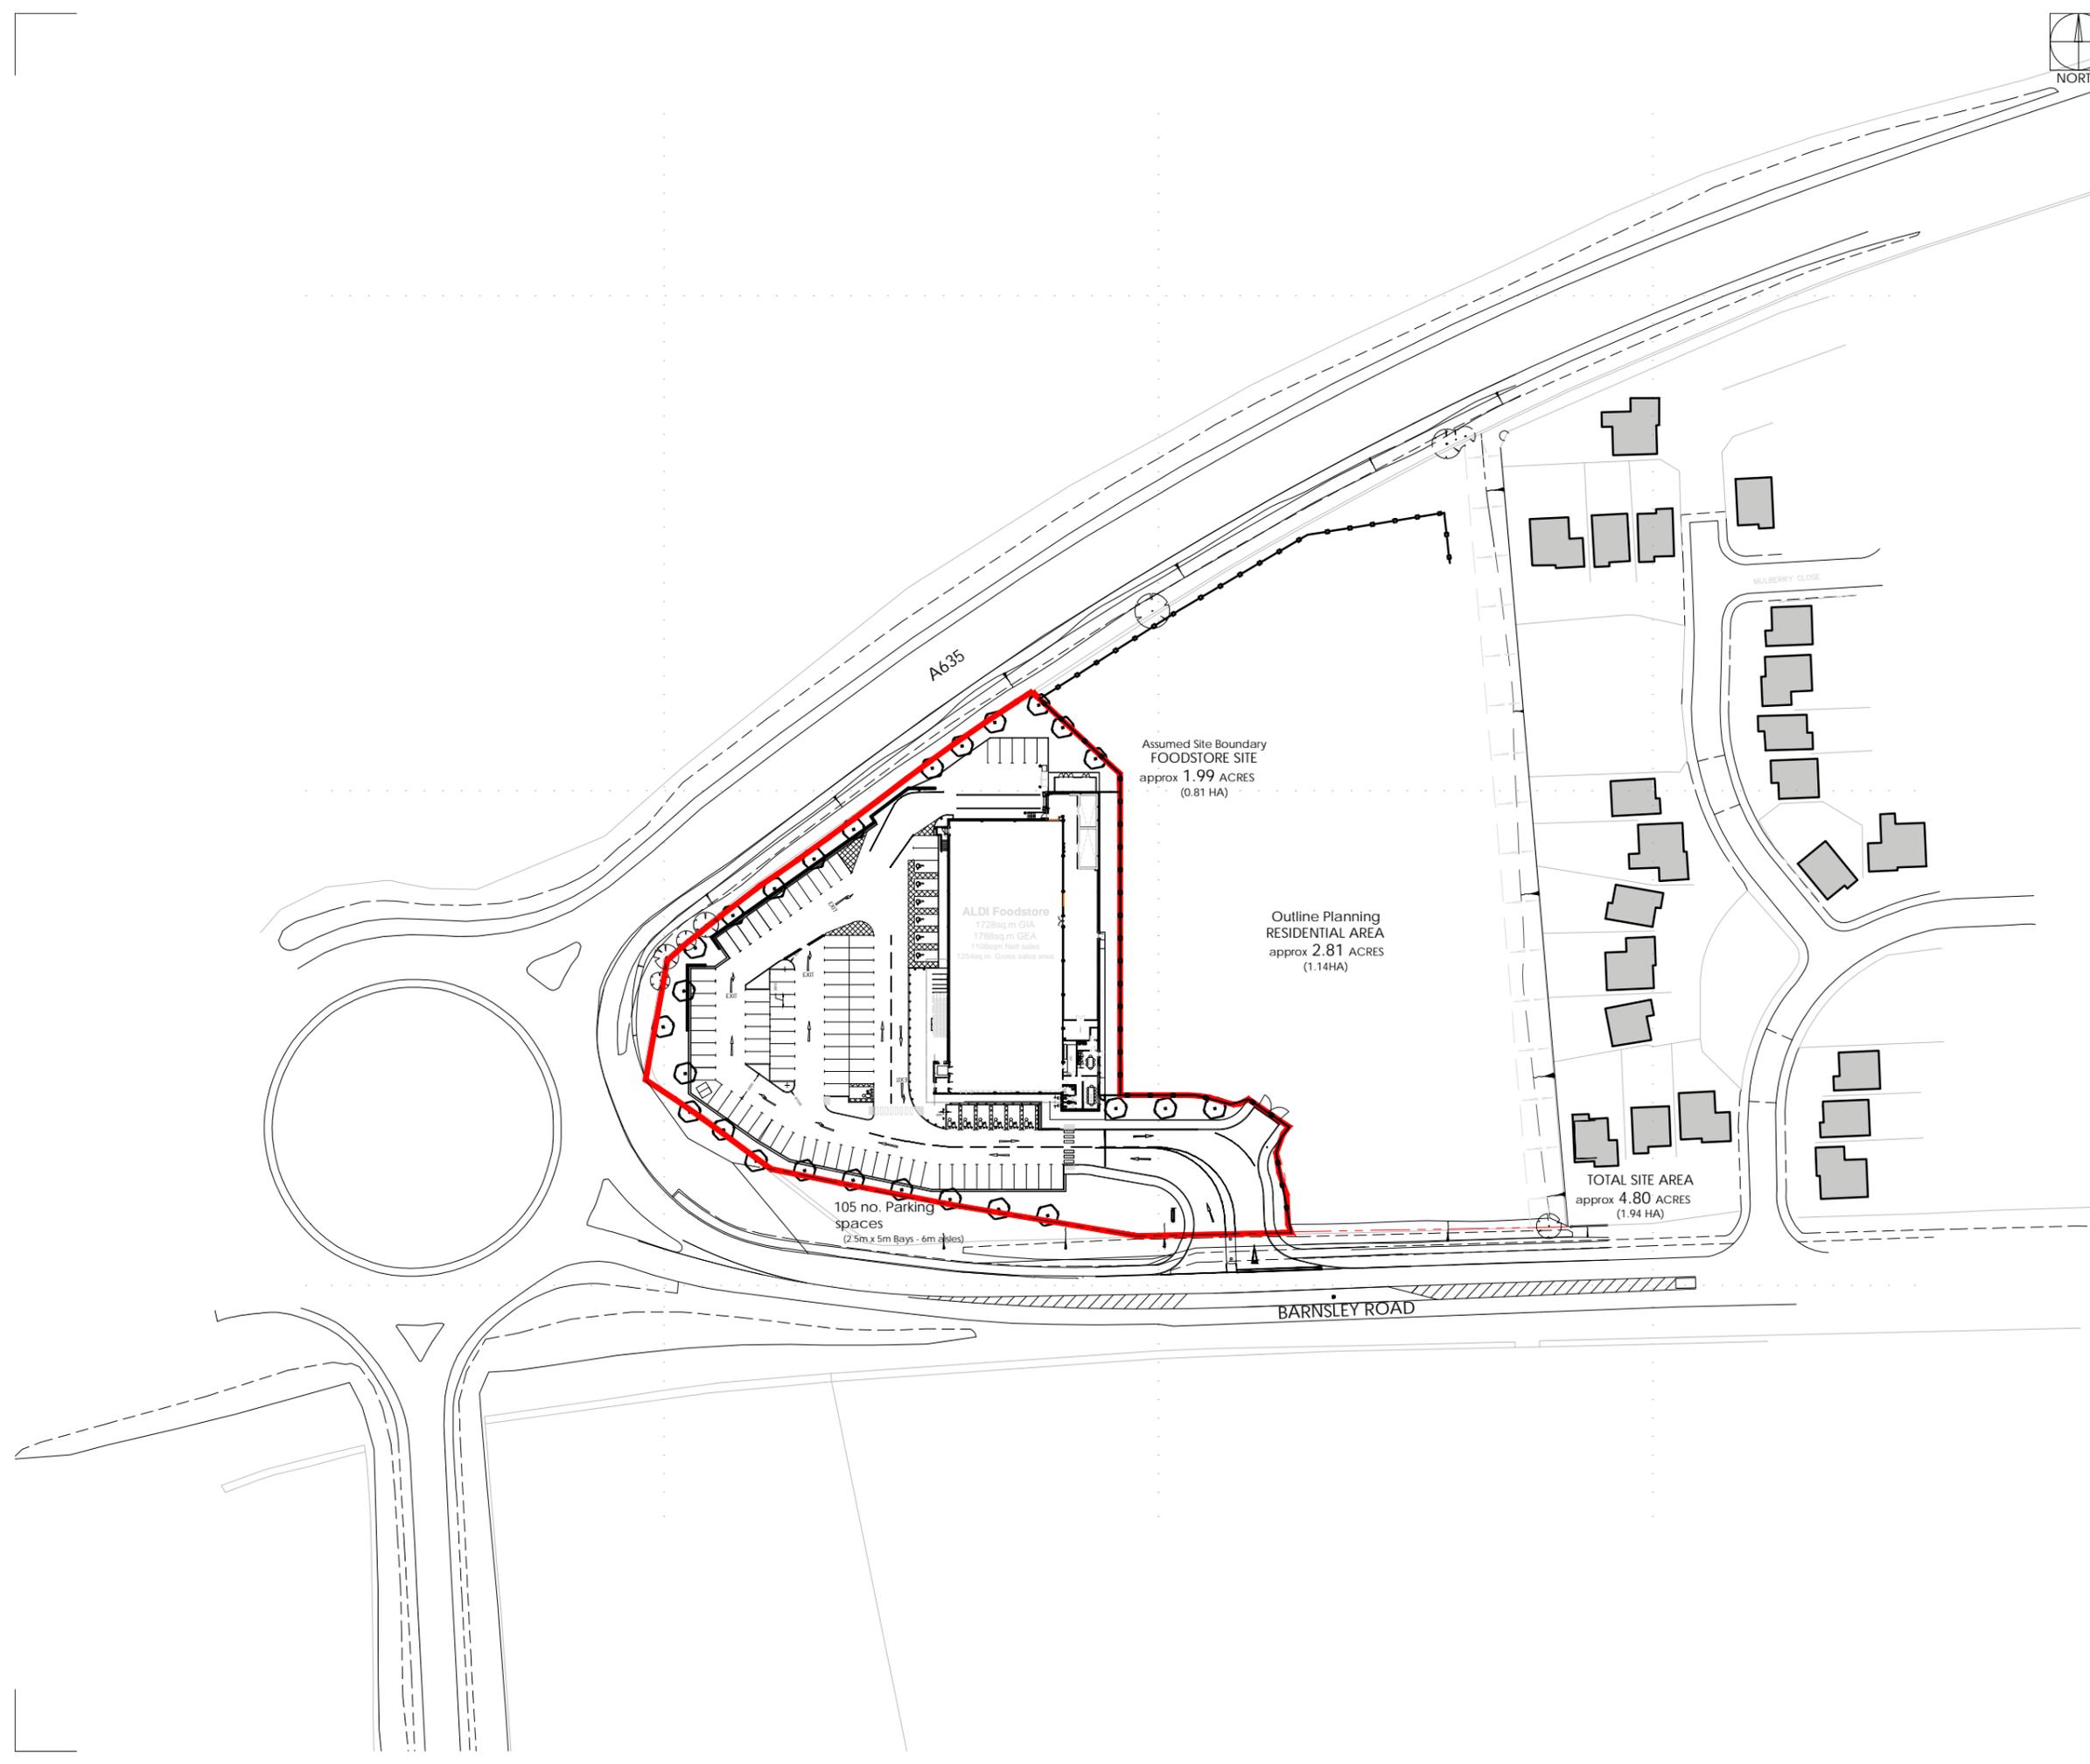

A635

Assumed Site Boundary  
FOODSTORE SITE  
approx 1.99 ACRES  
(0.81 HA)

Outline Planning  
RESIDENTIAL AREA  
approx 2.81 ACRES  
(1.14HA)

105 no. Parking  
spaces  
(2.5m x 5m Bays - 6m aisles)

ALDI Foodstore  
1725sqm GFA  
1725sqm m GEA  
150sqm Flat sales  
120sqm m Gross sales area

TOTAL SITE AREA  
approx 4.80 ACRES  
(1.94 HA)

BARNSELY ROAD

MULBERRY CLOSE



Architecture  
Masterplanning  
Interior Design

Wakefield Manchester Milton Keynes Reading London Harrogate Edinburgh

Client

Aldi Stores Ltd.



Project Title  
**Aldi PV Rollout**  
 Store no. 059 Goldthorpe, Barnsley Road  
 Barnsley Rd,  
 Goldthorpe, Rotherham  
 S63 9PJ

Drawing Title  
**Location Plan**

| Drawn | Checked | Scale @A3 | BIM Status | Date  |
|-------|---------|-----------|------------|-------|
| TG    | JPG     | 1:1250    | NA         | 12/24 |

| Drawing Status | Rev. | THP Project No |
|----------------|------|----------------|
| Planning       | -    | 20984          |

| Project No. | Originator | Volume | Level | Type | Role | Number |
|-------------|------------|--------|-------|------|------|--------|
| 20984       | THPK       | 059    | XX    | DR   | A    | 101    |