


Elevations




Front

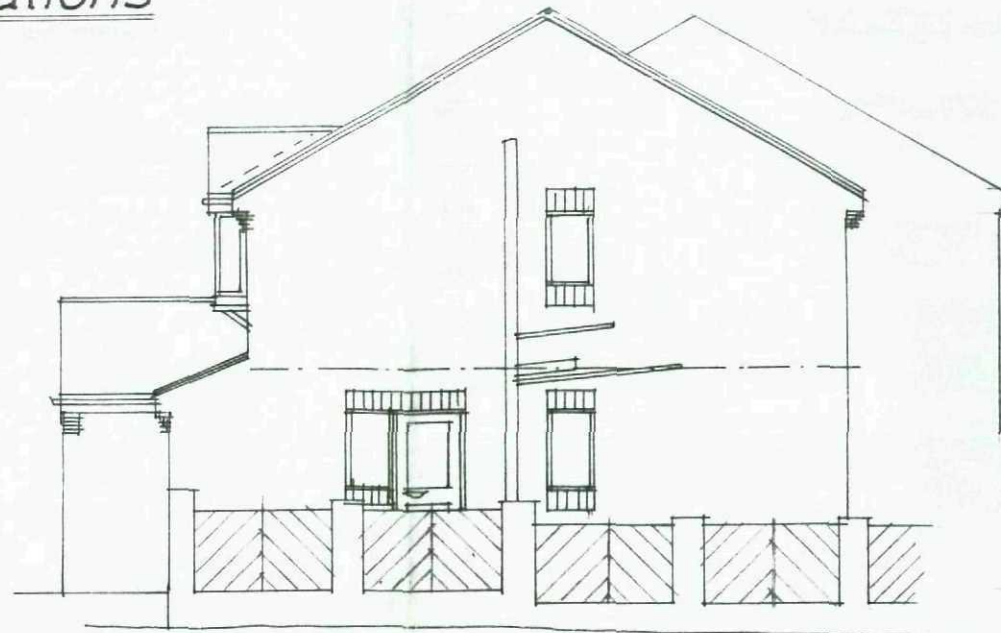

Side





Side

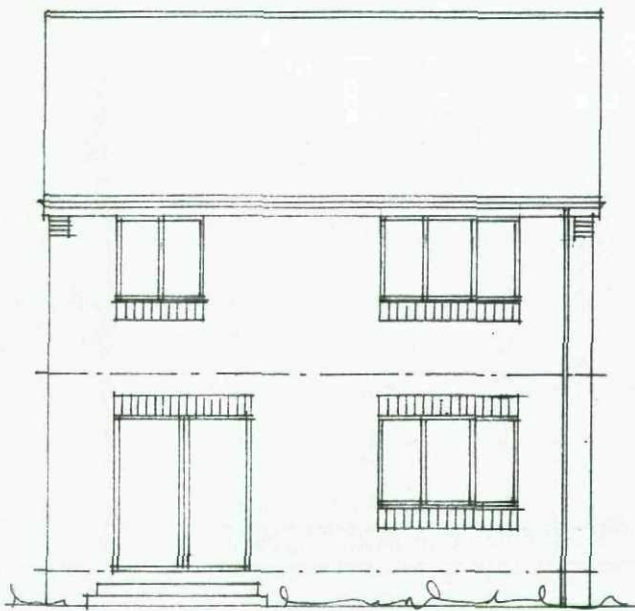

Rear

Site Layout
1:500

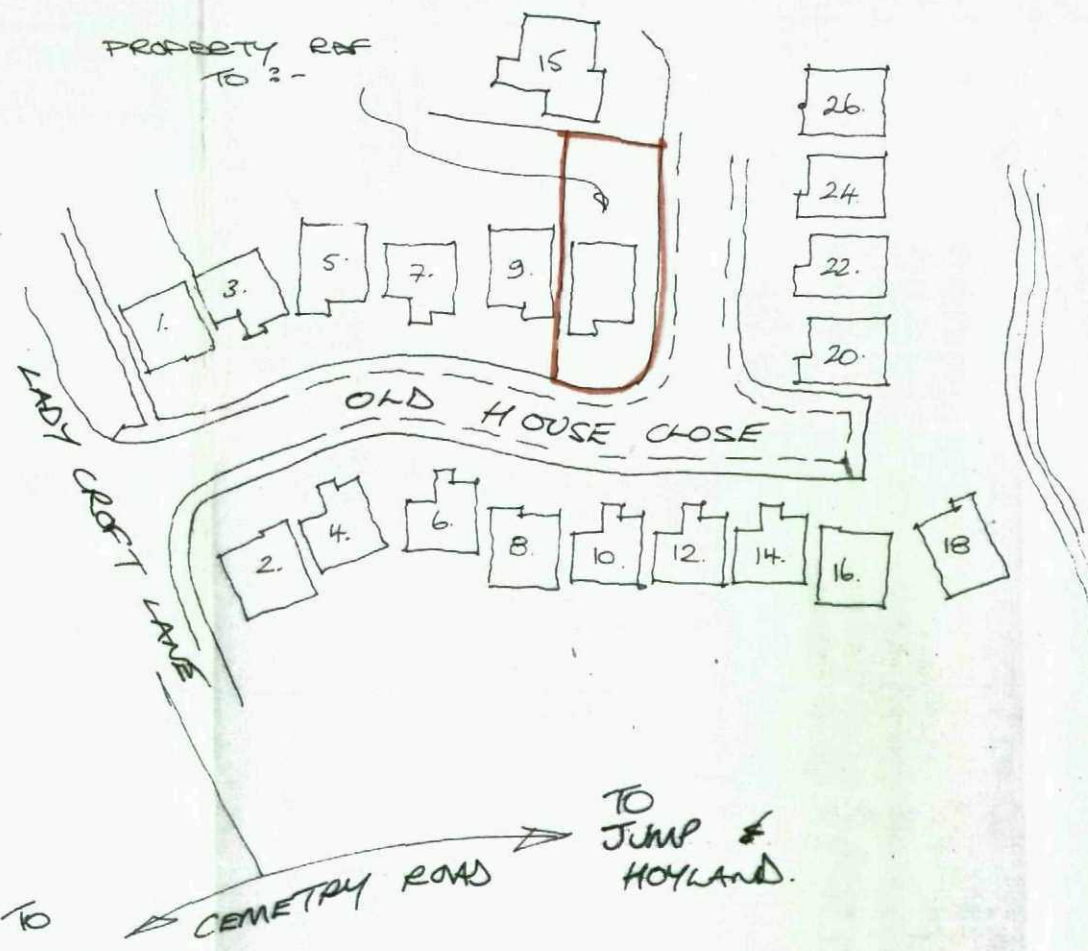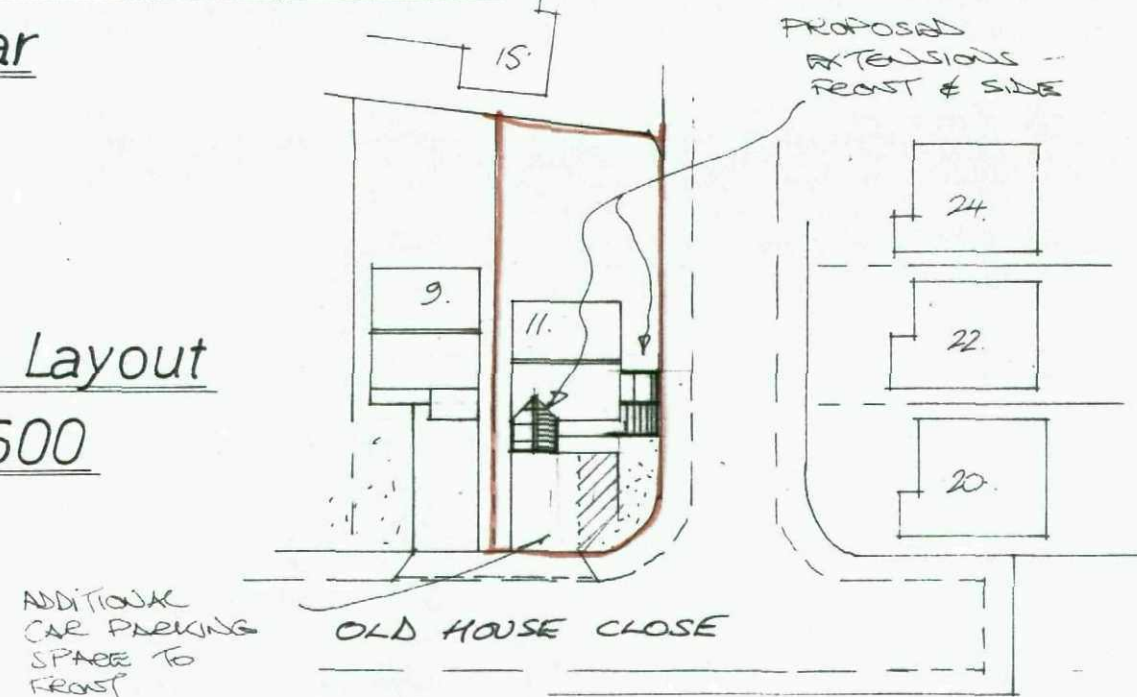

Location Layout 1:838

Rev	Notes	Date

Garry Greetham Associates Ltd
Residential Design Consultant
Westwood House
18 Carr Lane
Tankersley
Barnsley S75 3BE
Tel(01226)746573

PROJECT	Various Extensions
CLIENT	Mr. & Mrs. D. Hayes
TITLE	Elevations/Location Plans
ADDRESS	11 Old House Close, Hemingfield, Barnsley. S73 0QS
DRAWN BY	ggg
SCALE	as shown
DATE	Sept12
DRAWING No	761-01
REV	

Member of the Chartered Institute of Architectural Technologists

Garry Associates Ltd
 Residential Design Consultant
 Westwood House
 18 Carr Lane
 Tonkersley
 Barnsley S75 3BE
 Tel(01226)746573

PROJECT Various Extensions
 CLIENT Mr. & Mrs. D. Hayes
 TITLE Layouts as Existing
 ADDRESS 11 Old House Close,
 Hemmingfield,
 Barnsley, S73 0QS
 DRAWN BY 999
 SCALE 1:50 DATE Sept 12
 DRAWING No 761-02
 Member of the Chartered Institute
 of Architectural Technologists

Rev	Notes	Date

