
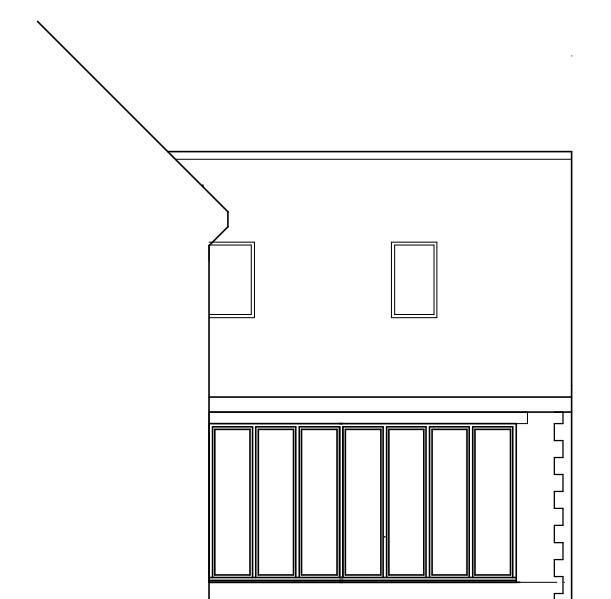
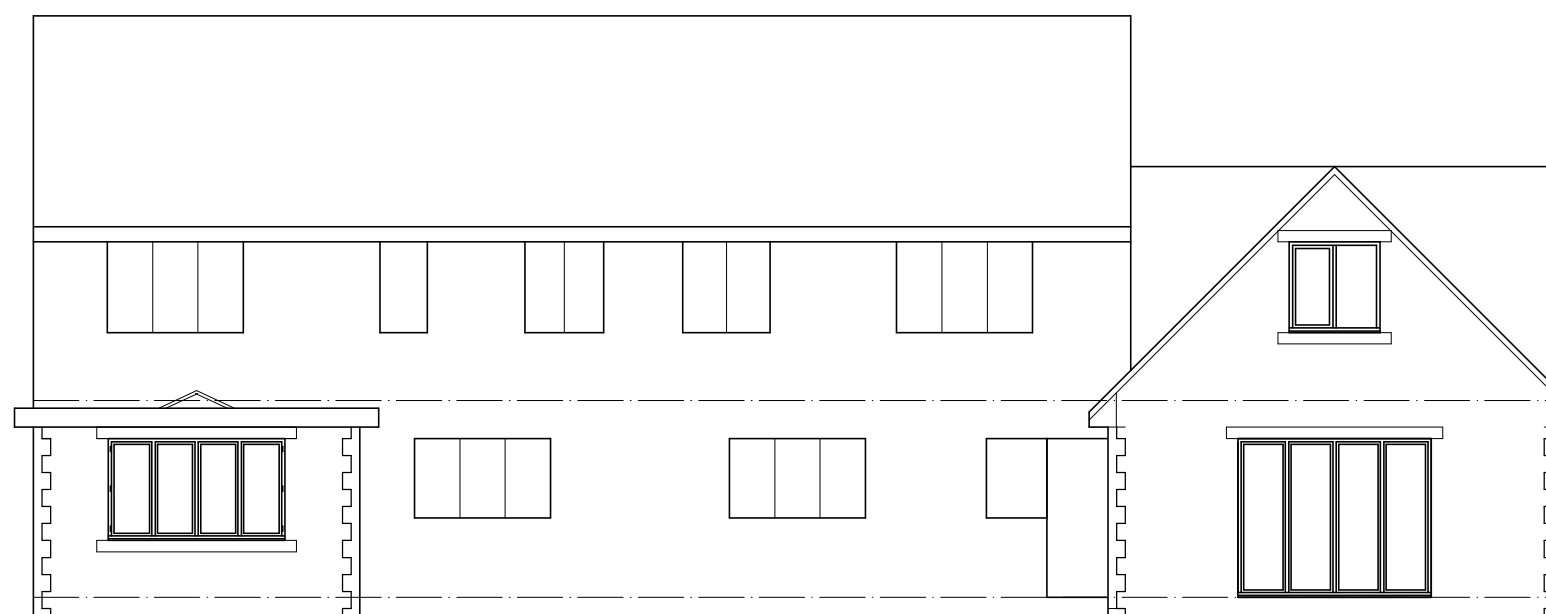
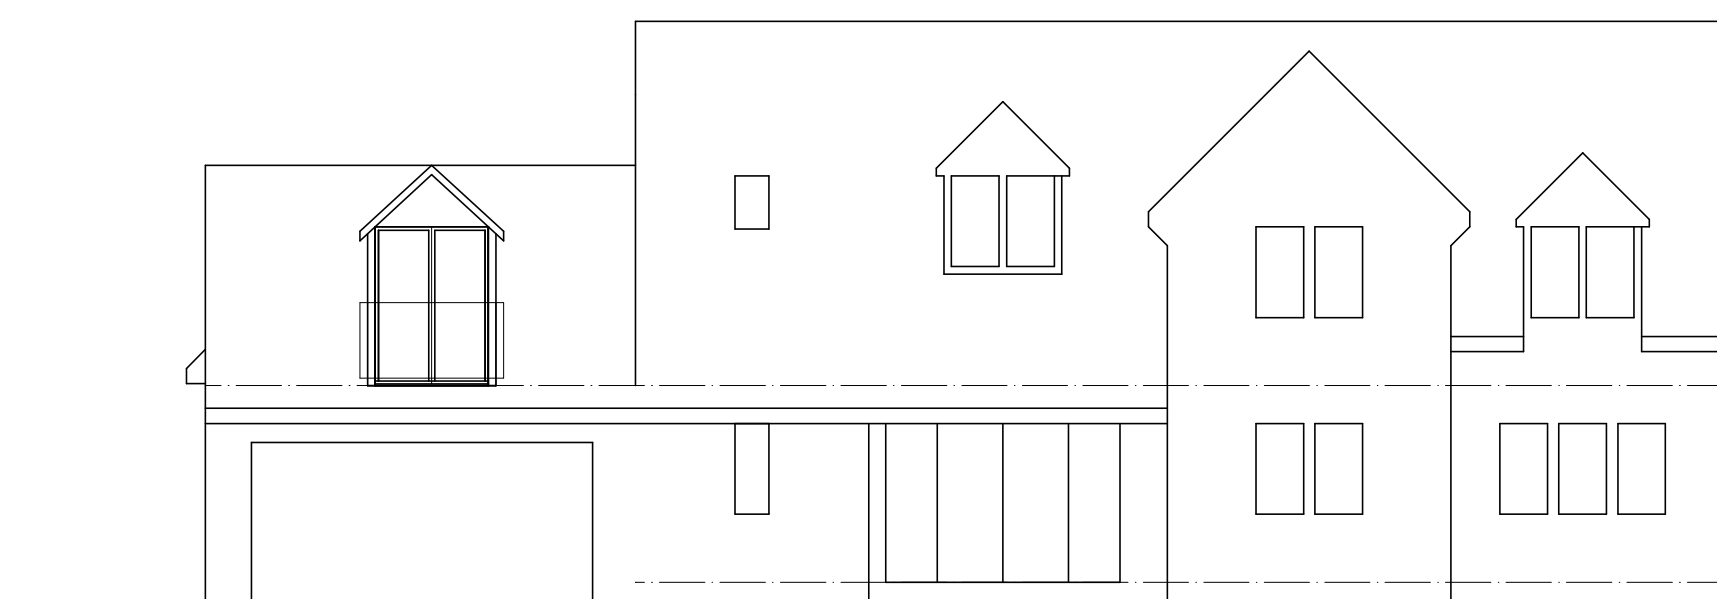
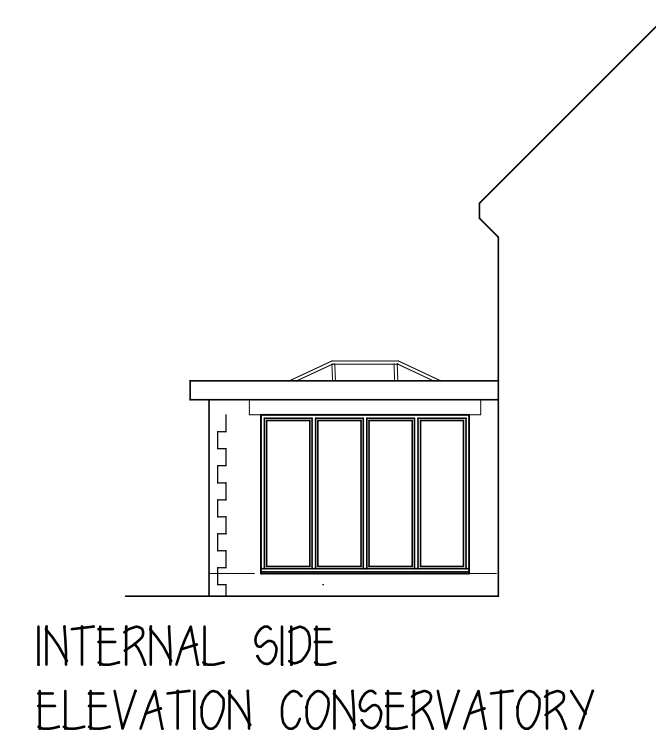
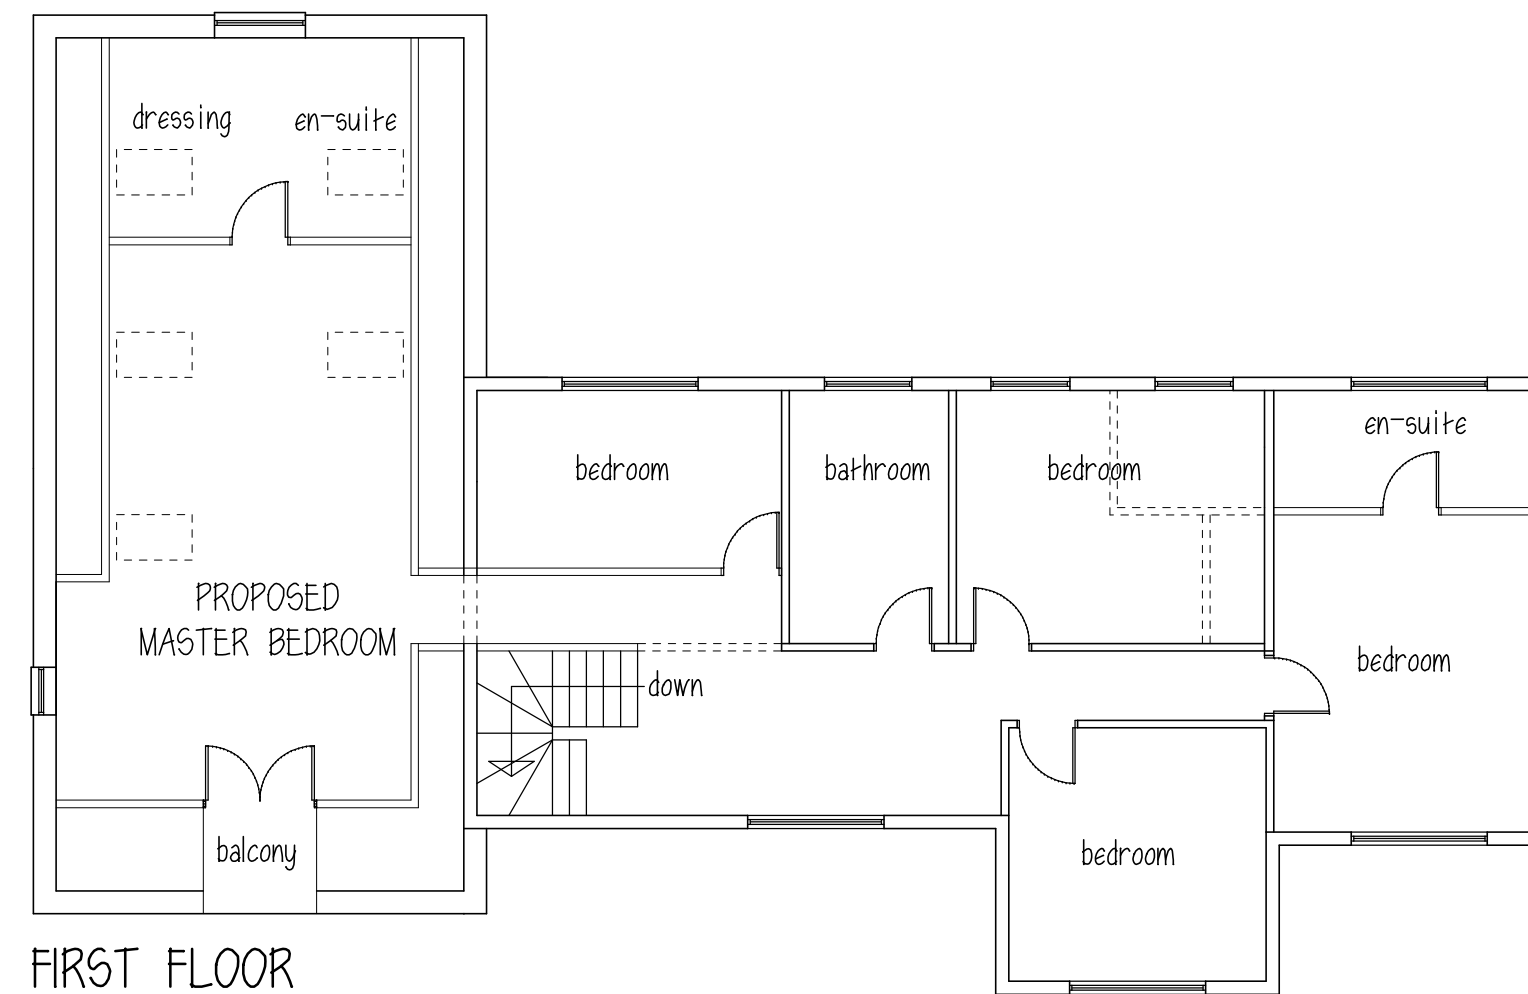


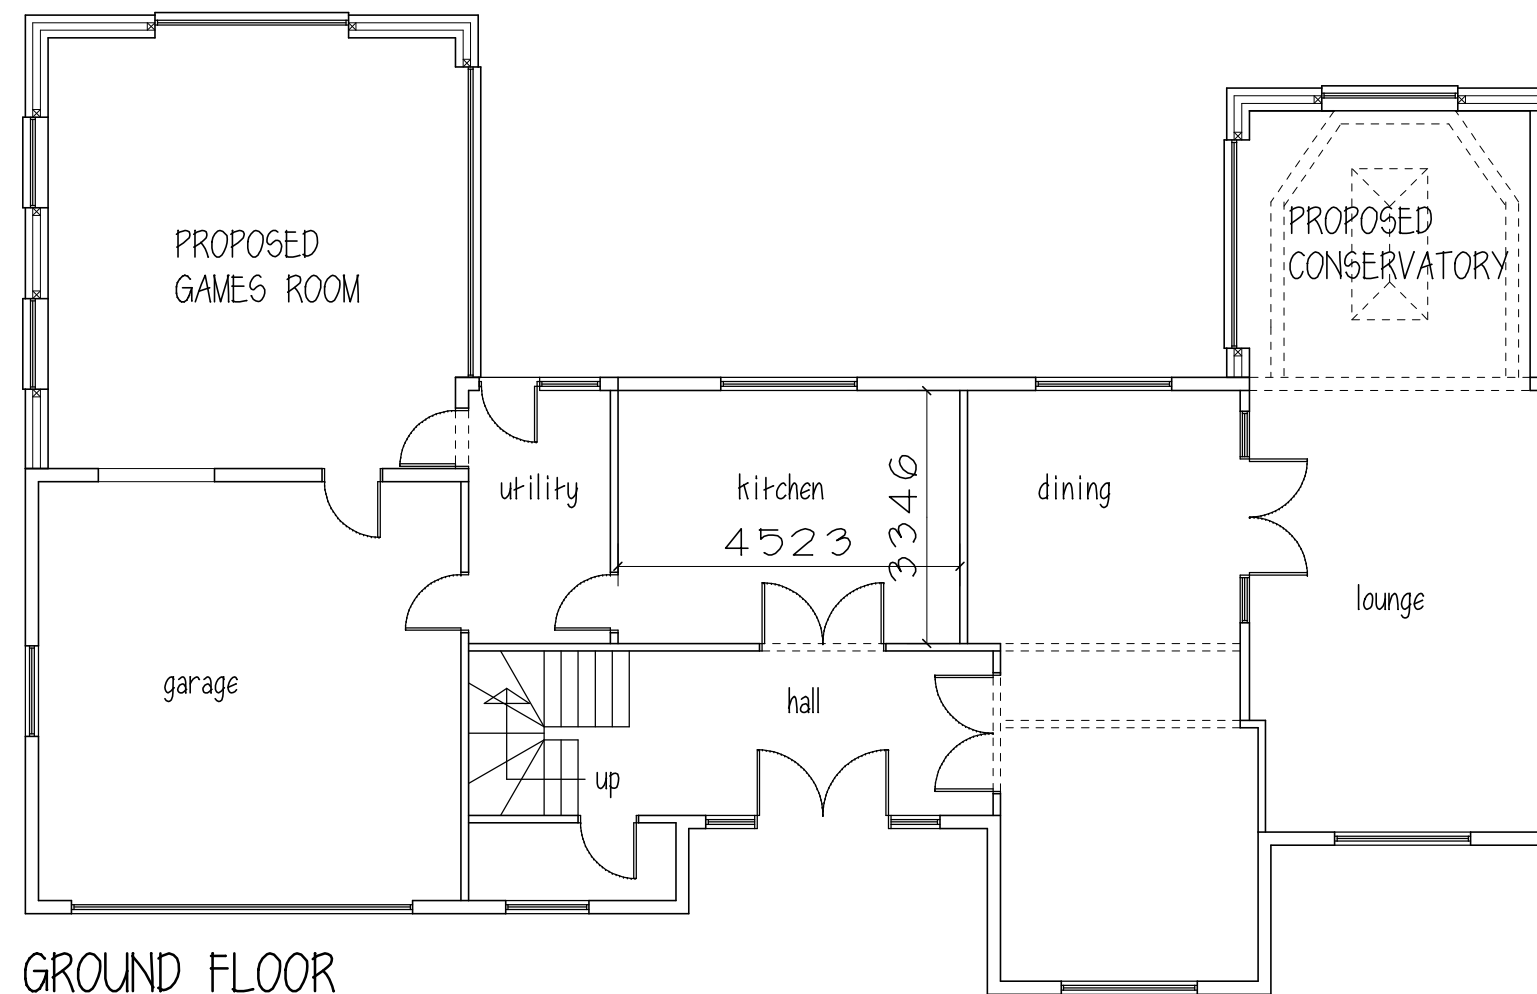

ROOF - slates to match
WALLS - stone to match
WINDOWS & DOORS - brown timber to match

Mr & Mrs D EVANS
CROFT HOUSE
22 BACK LANE
BILLINGLEY

EXISTING PLANS & ELEVATIONS

1:100@A2 JULY18 Rev C

Peter Thompson
"Linwood"
Barnsley Road
Dodworth
Barnsley S75 3JR
e-mail peter-thompson@hotmail.co.uk

01226 201391
m. 07973251730

M.C.I.A.T.

