



PROPOSED PLAN.

PROPOSED ELEVATIONS:

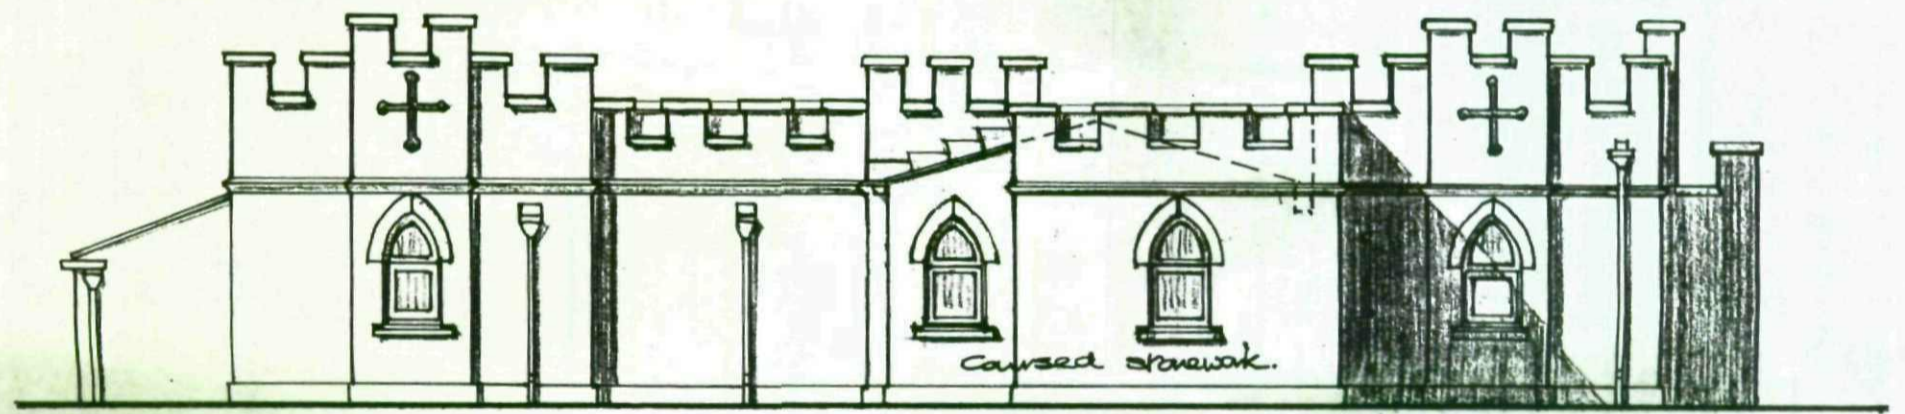

REAR ELEVATION.

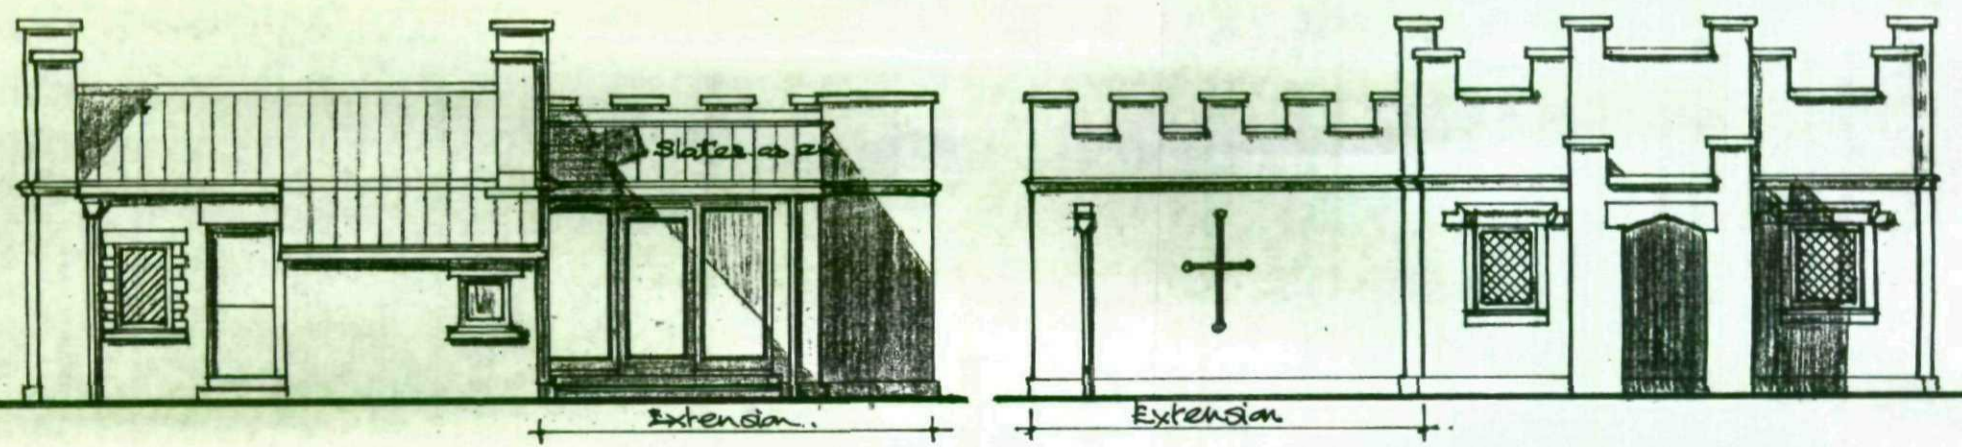

SIDE ELEVATION.

SIDE ELEVATION.

NEW EXTENSION TO THE REAR OF MIDDLEWOOD LODGE, DONCASTER ROAD, DARFIELD.

SCALE: 1/100.

DRWG No: JPD/D/2.