




Location plan 1:1250

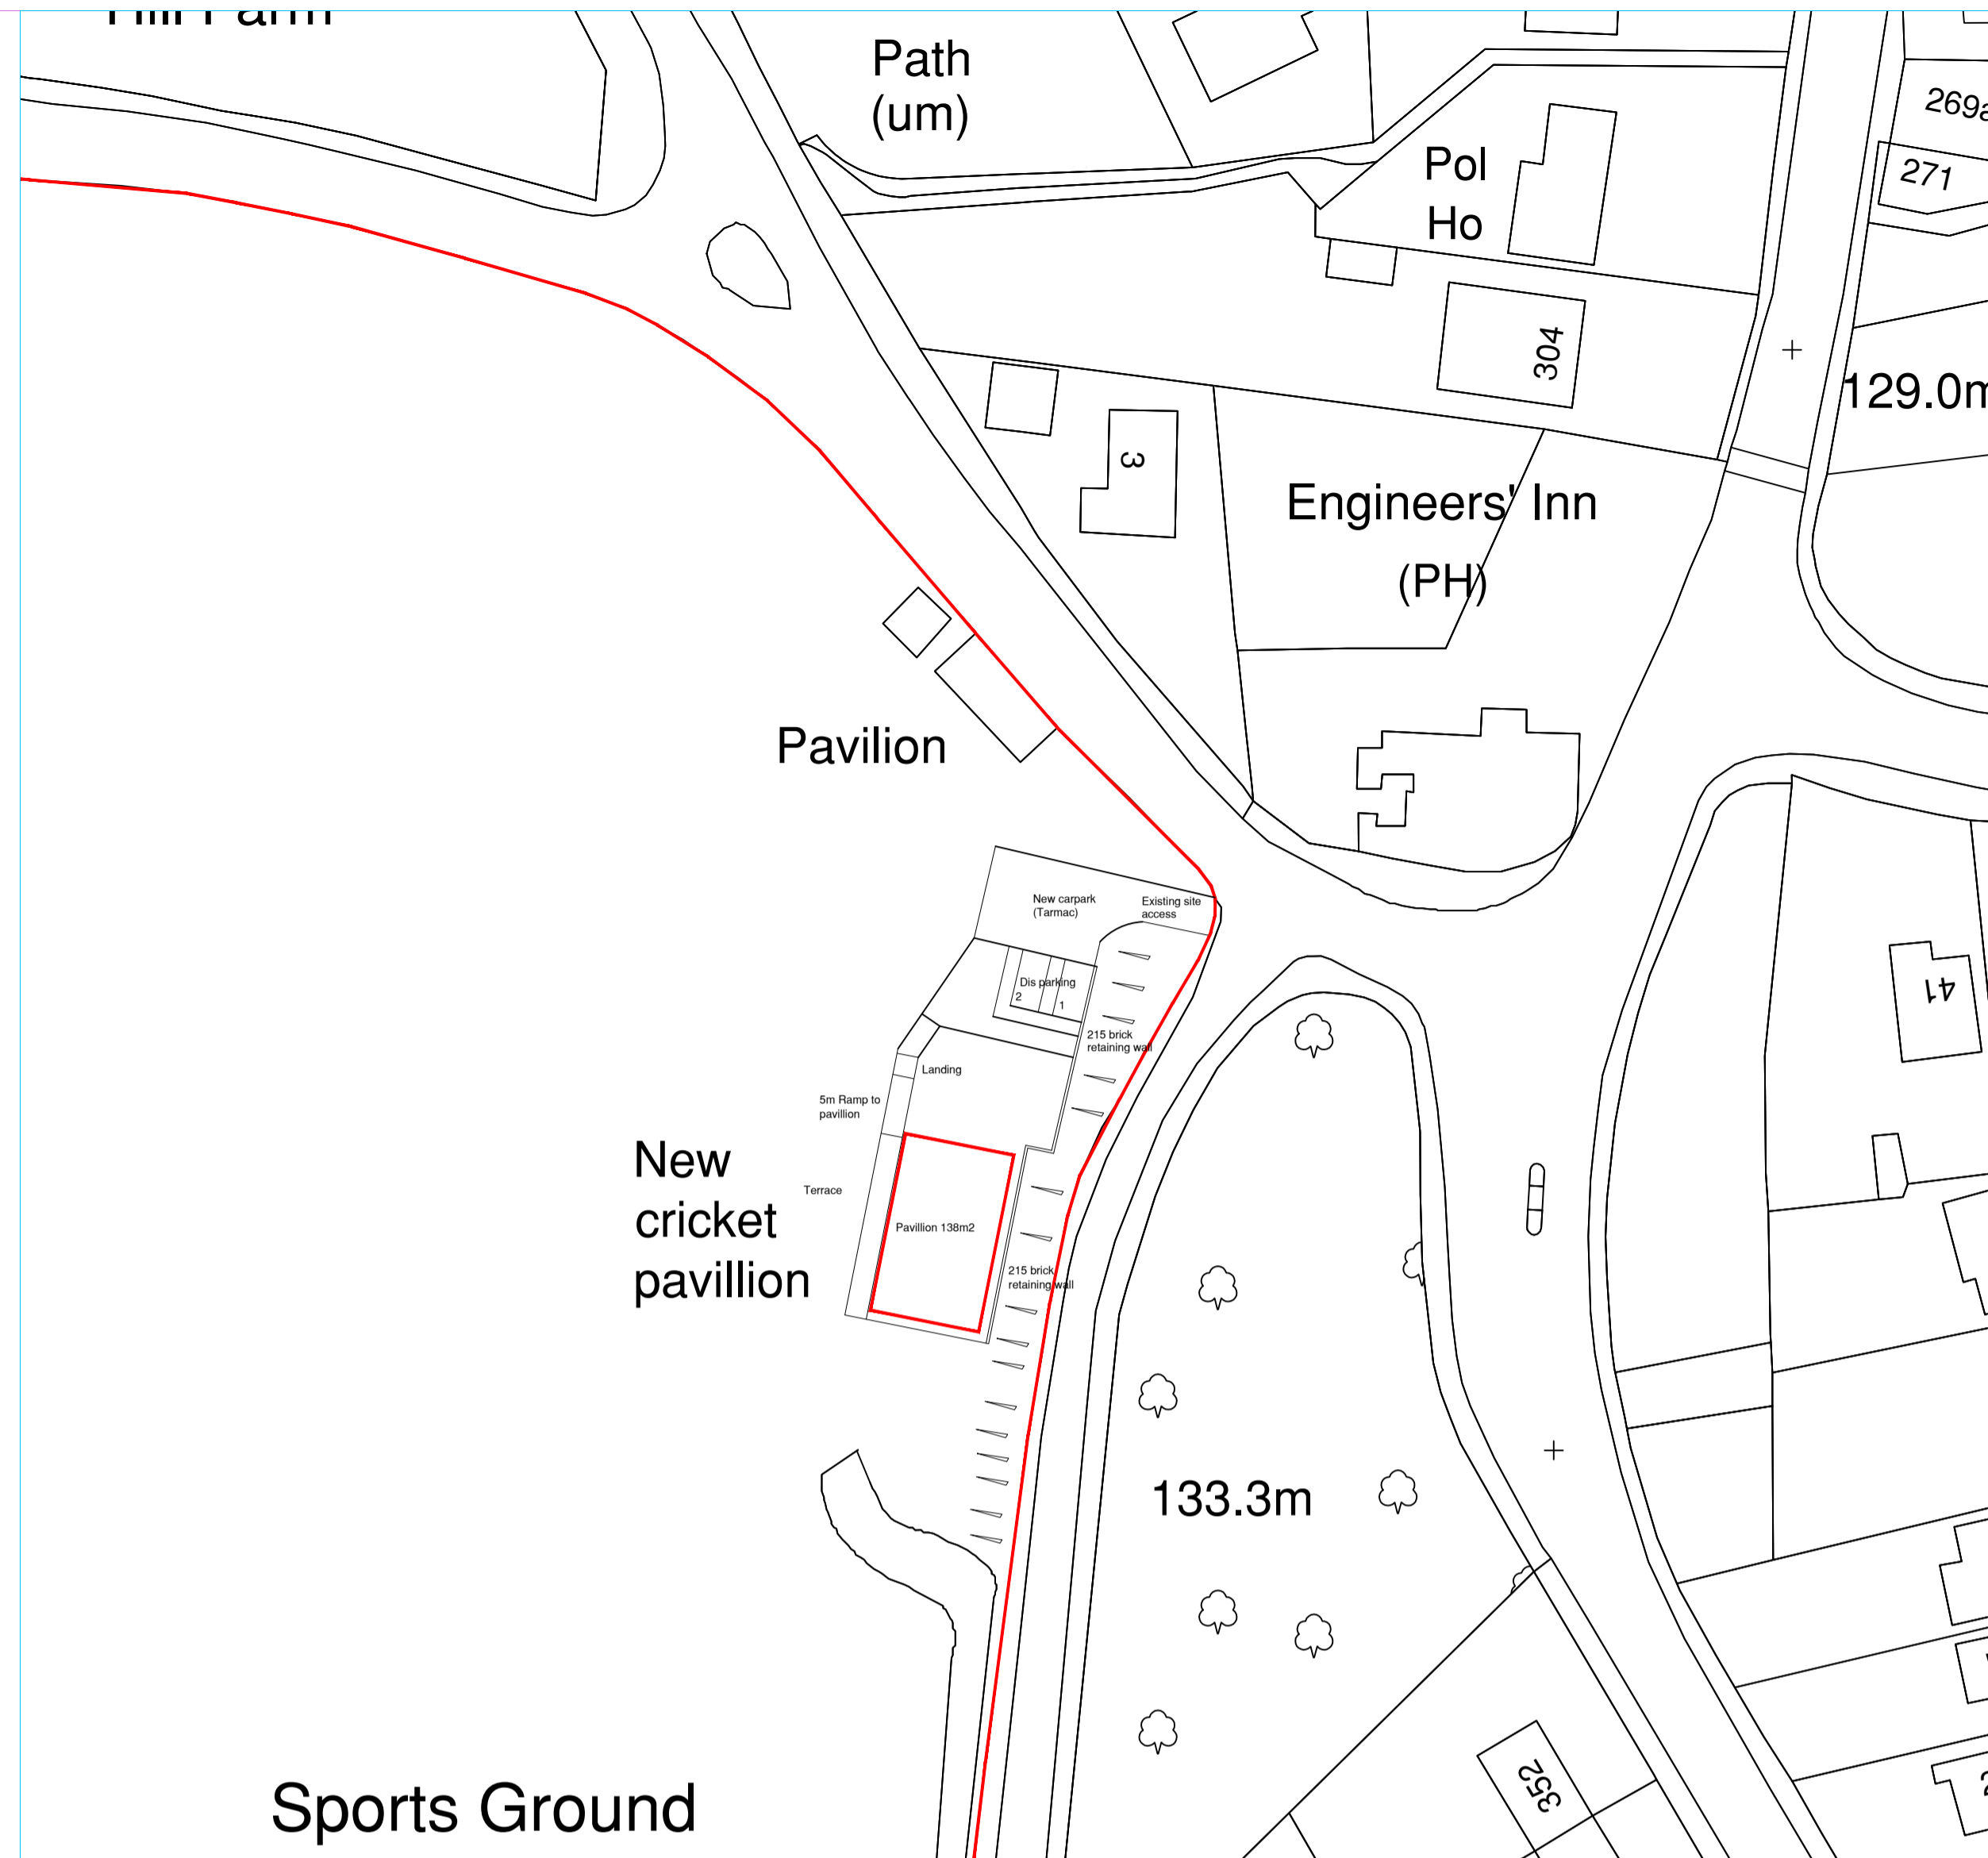

Block plan 1:500

Revision A 29-4-17- Pavilion relocated.	
A1	
HIGHAM CRICKET CLUB	
NEW CRICKET PAVILION	
Proposed elevations	
Scale: 1:50	
Drawing No PL/A/202 rev A	