
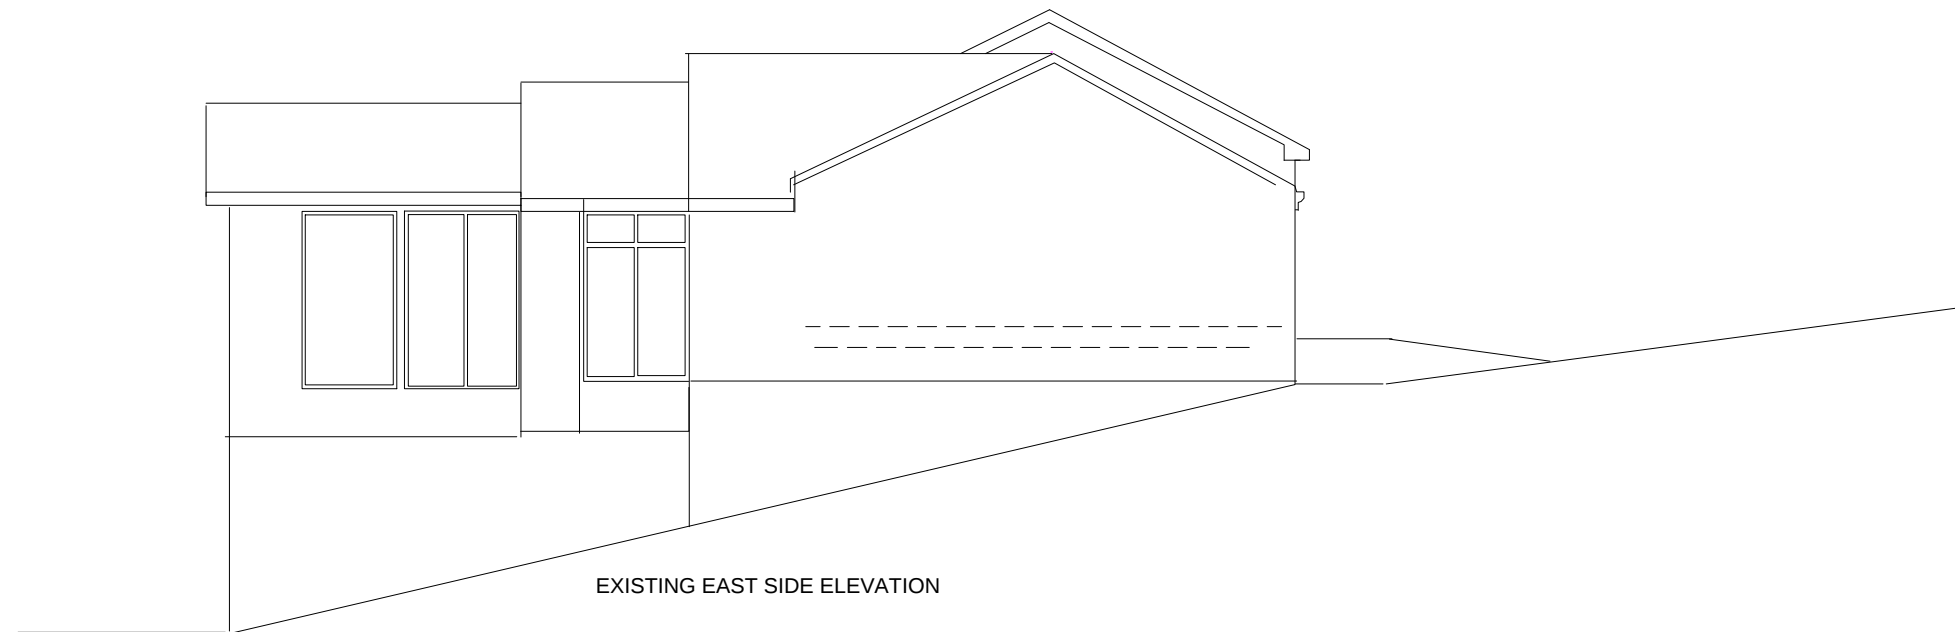


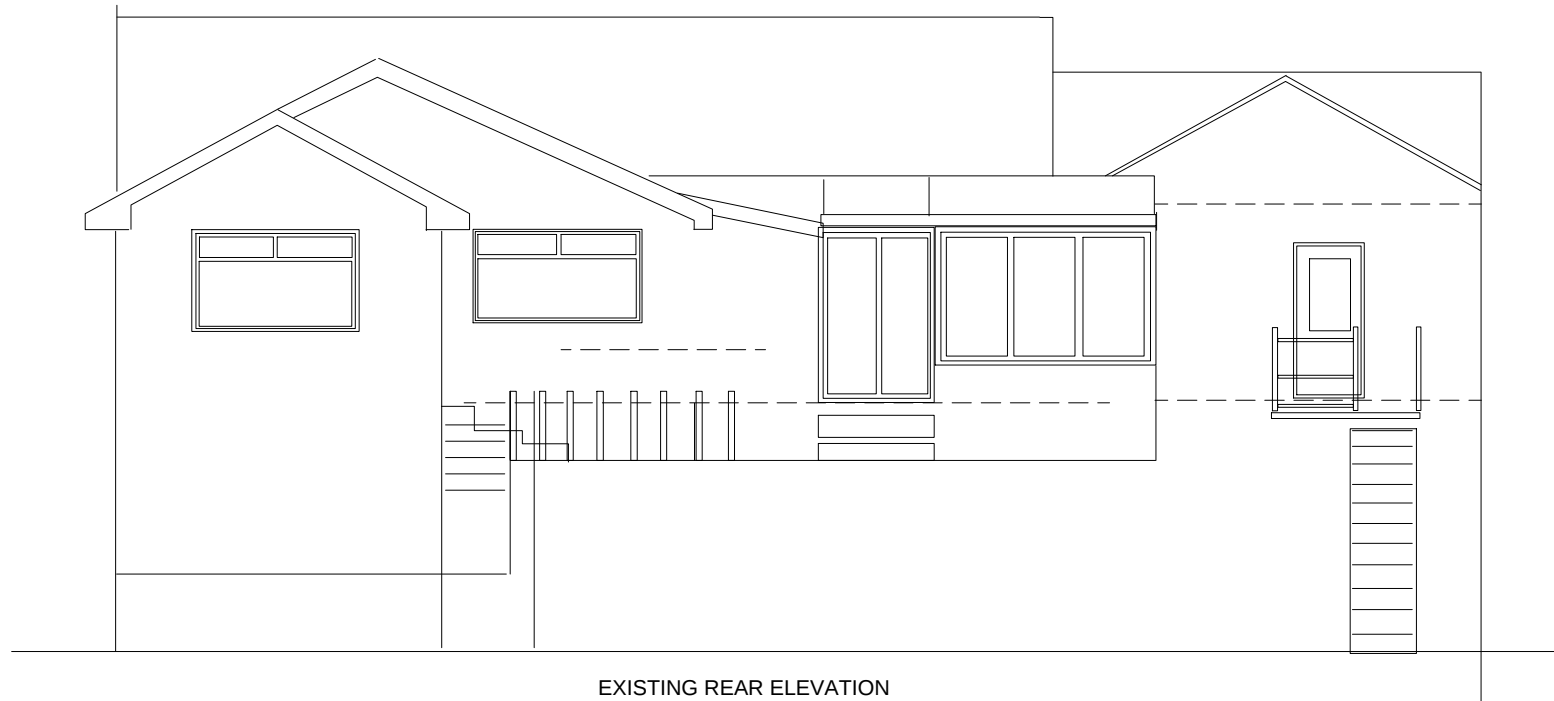

PROPOSED BEDROOM LOFT DORMER OVER EXISTING
GARAGE - RIDGE HEIGHT INCREASE PLUS FRONT CAR
PORT

APPLICANT:- MR IAN WILKINSON, 11
BEECH HOUSE ROAD, HEMINGFIELD,
BARNLEY S73OPF

A3 PAPER- EXISTING ELEVATIONS 1
1:100