

SITE
5 WOODBOURNE GARDENS, TANKERSLEY

CLIENT
Mr & Mrs BOTTOMLEY


DRAWING TITLE
EXISTING AND PROPOSED BLOCK PLAN

DRAWING NO.
42 .01


SCALE
1:200@A₃/100@A1

DATE
07.09.25

REVISION
/

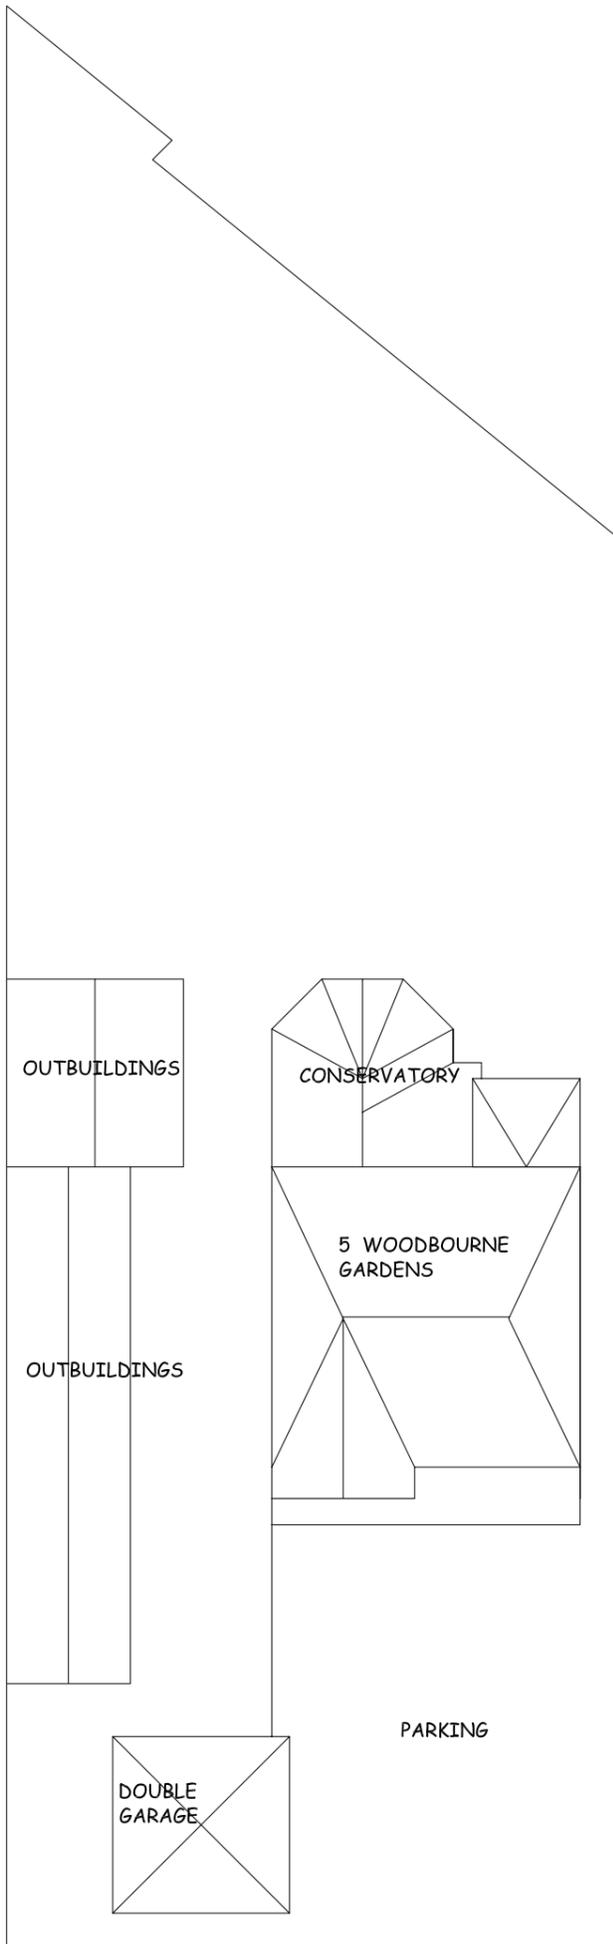

EXISTING BLOCK PLAN

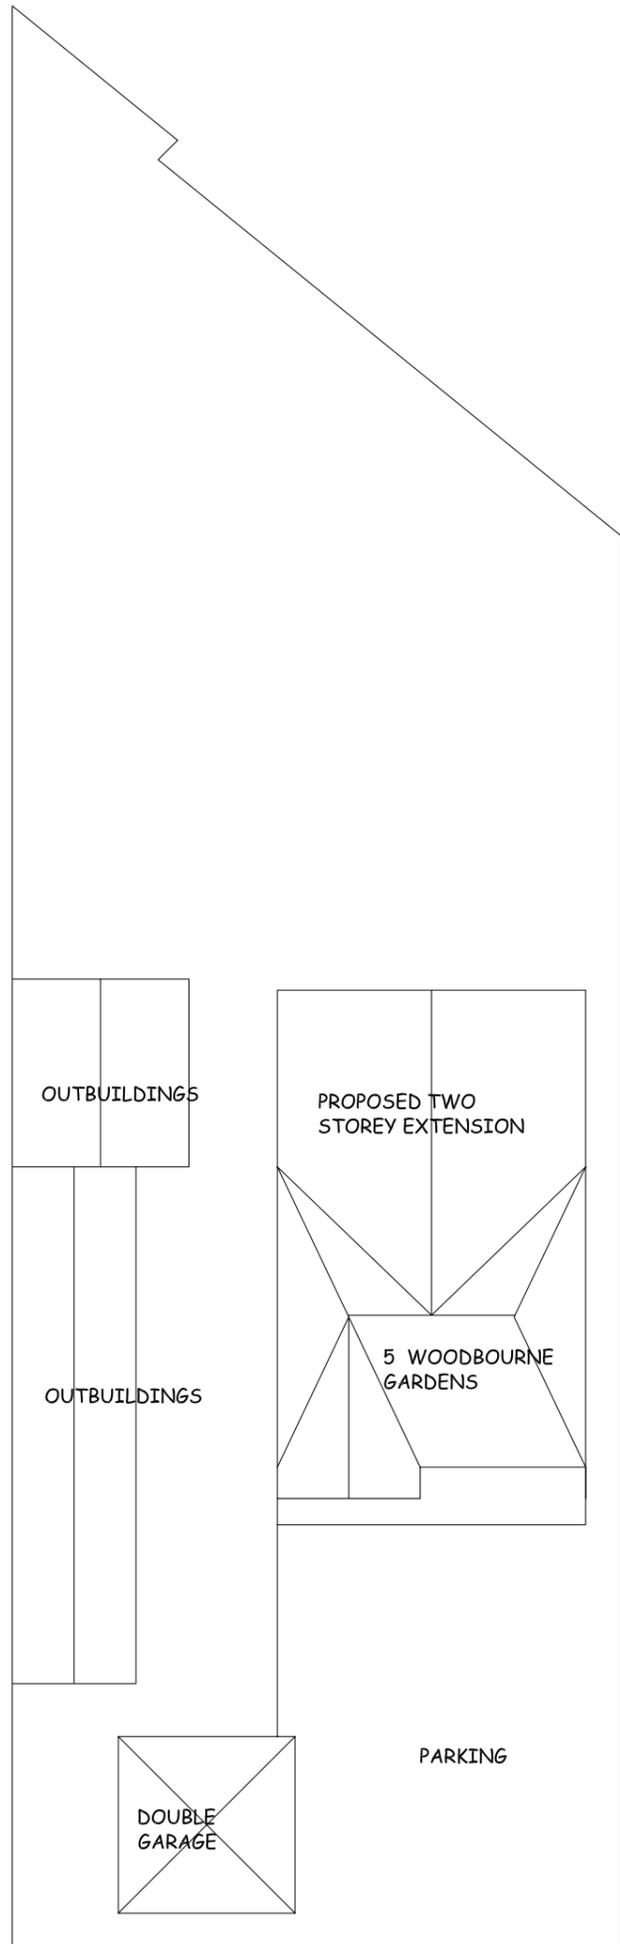

PROPOSED BLOCK PLAN