


HILLSIDE HAZELHEAD - PROPOSED EXTENSION DRG S2.R.  
 1:500 SITE LAYOUT (REVISED 3/2014)

PLANNING PERMISSION  
 No. 13/0148/A/14  
 13/0148/A/14  
 13/0148/A/14

**AMENDED PLANS**  
 13 MAR 2014  
 BARNSELY METROPOLITAN BOROUGH COUNCIL

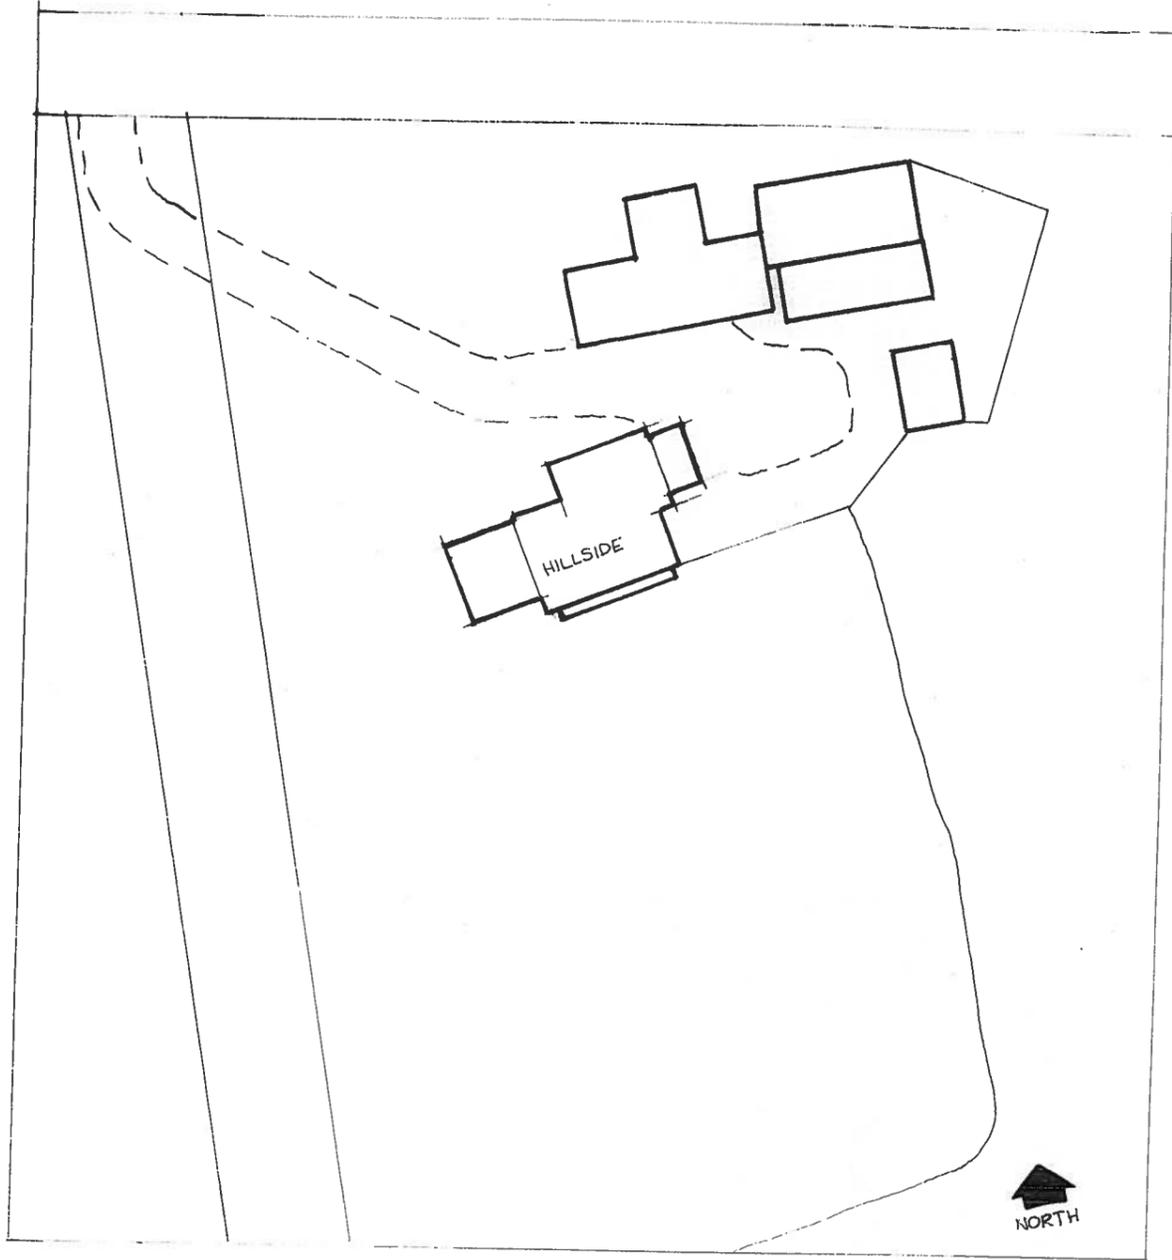

HILLSIDE HAZELHEAD - EXISTING BUILDINGS 10/2013  
1:500 SITE LAYOUT DRG 51 10/2013

**AMENDED PLANS**  
13 MAR 2014  
BARNSELY METROPOLITAN BOROUGH COUNCIL



WEST




EAST EXTENSION TO HILLSIDE, ELEVATIONS 1:100

DRG A3R AMENDED 2/2014  
 AMENDED 3/2014

**AMENDED PLANS**  
 13 MAR 2014  
 BARNSELY METROPOLITAN BOROUGH COUNCIL

**MICHAEL A CLYNE**  
 Dip. Arch, Dip. T. P. A.R.I.B.A.  
 Architect & Town Planner  
 14 Huddersfield Road, Ingbrichworth  
 Sheffield S36 7GF Tel: 01226 766301

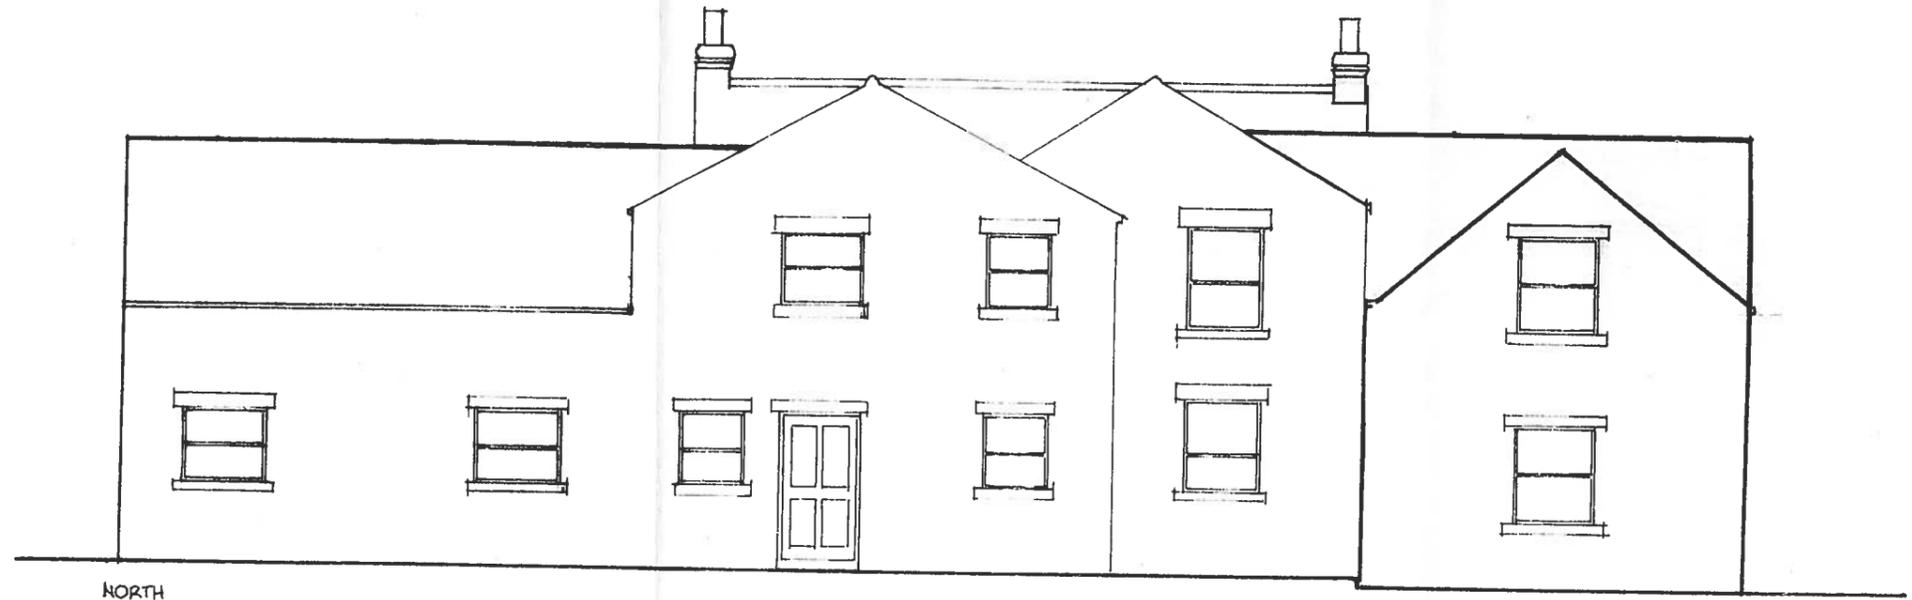

NORTH




SOUTH

EXTENSION TO HILLSIDE, HAZELHEAD DRG A4R AMENDED 2/2014 1:100  
 AMENDED 3/2014

**AMENDED PLANS**  
 13 MAR 2014  
 BARNSELY METROPOLITAN BOROUGH COUNCIL


**MICHAEL A CUNNINGHAM**  
 Dip. Arch. Dip. T.P. A.R.I.B.A.  
 Architect & Town Planner  
 14 Huddersfield Road, Ingbrichwort  
 Sheffield S36 7GF Tel: 01226 766307

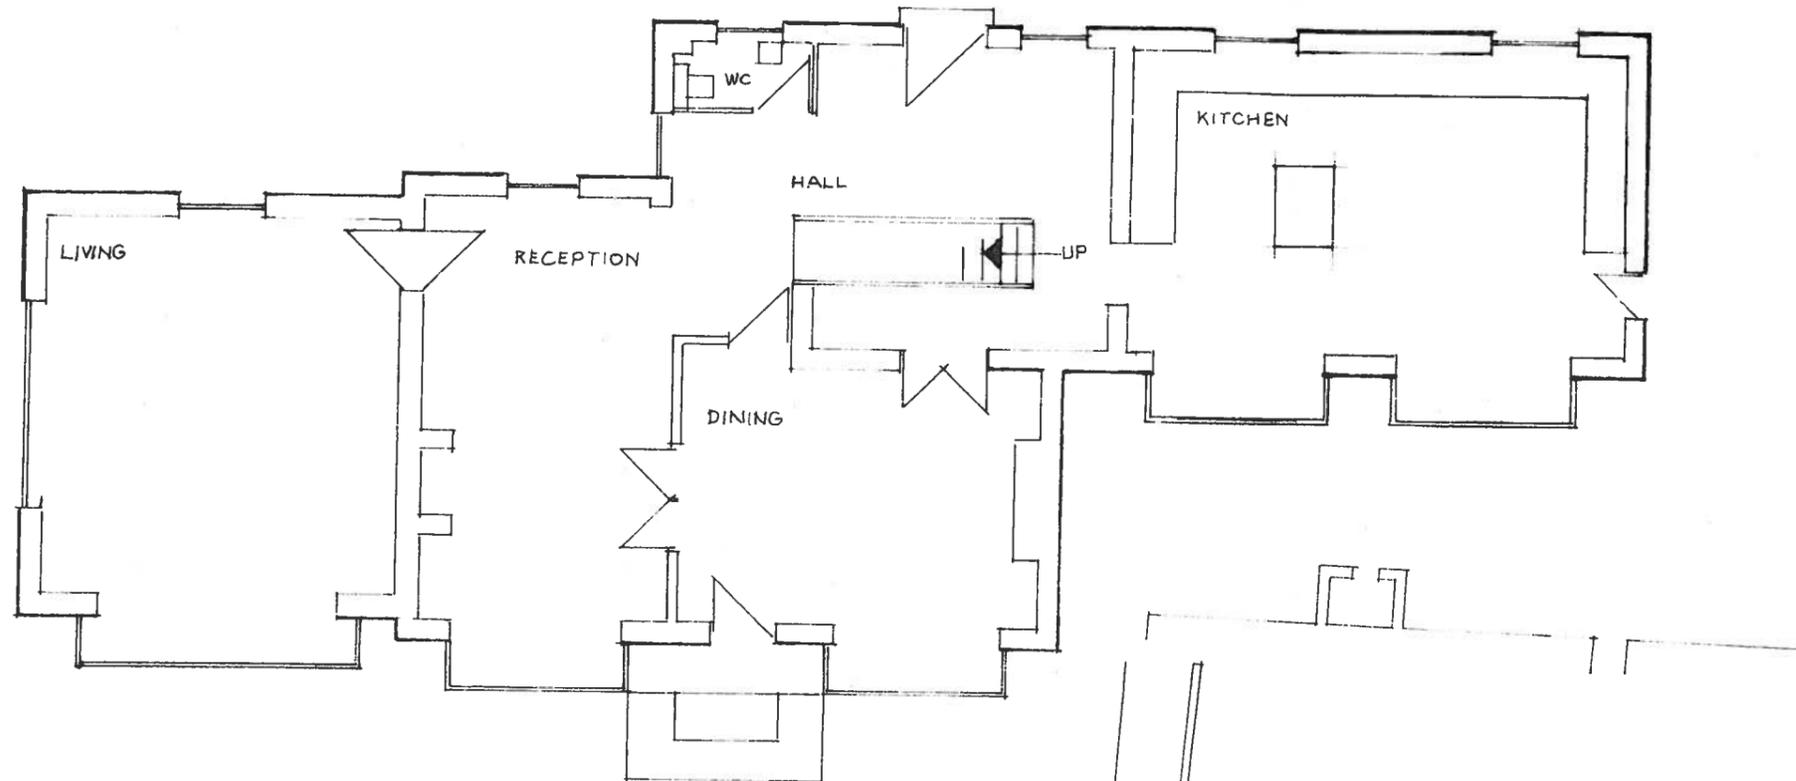

**AMENDED PLANS**  
 13 MAR 2014  
 BARNSELY METROPOLITAN BOROUGH COUNCIL

EXTENSIONS TO HILLSIDE, HAZELHEAD GROUND FLOOR PLAN DRG AIR REVISED 2/2014 1:100  
 REVISED 3/2014

**MICHAEL A CLYNCH**  
 Dip. Arch. Dip. T.P. A.R.I.B.A.  
 Architect & Town Planner  
 14 Huddersfield Road, Ingbirchworth  
 Wakefield WF3 7JF Tel: 01226 755107

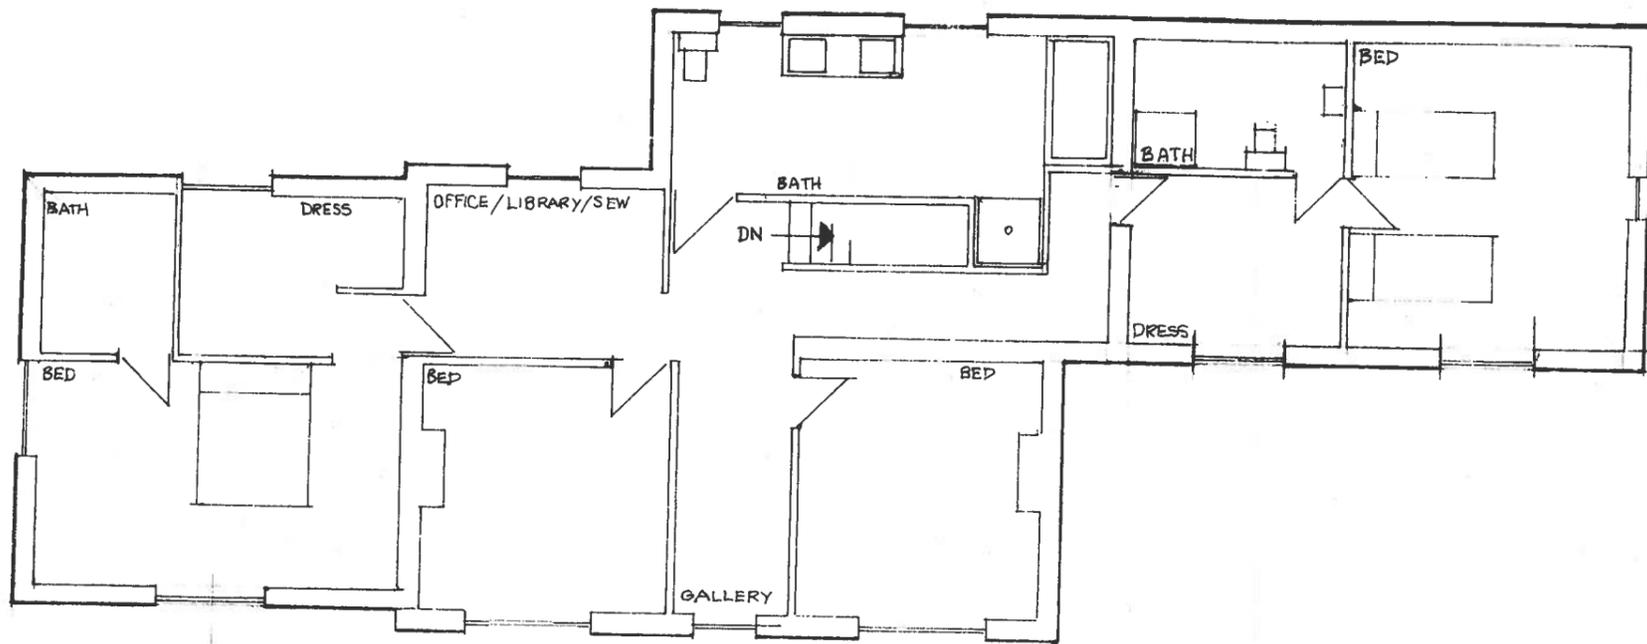

**AMENDED PLANS**  
 13 MAR 2014  
 BARNSELY METROPOLITAN BOROUGH COUNCIL

EXTENSIONS TO HILLSIDE HAZELHEAD FIRST FLOOR PLAN DRG A2R REVISED 2/2014 1:100  
 REVISED 3/2014

**MICHAEL A CLYNCH**  
 Dip. Arch. Dip. T. P. A.R.I.B.A.  
 Architect & Town Planner  
 16 Huddersfield Road, Ingbirchworth  
 Sheffield S36 7GF Tel: 01226 266300