


General Notes

- This drawing should not be scaled for setting out purposes.
- This drawing shows the provisional design only and is subject to Local Authority approval.
- This drawing is based upon a topographical / ordnance survey provided by others.

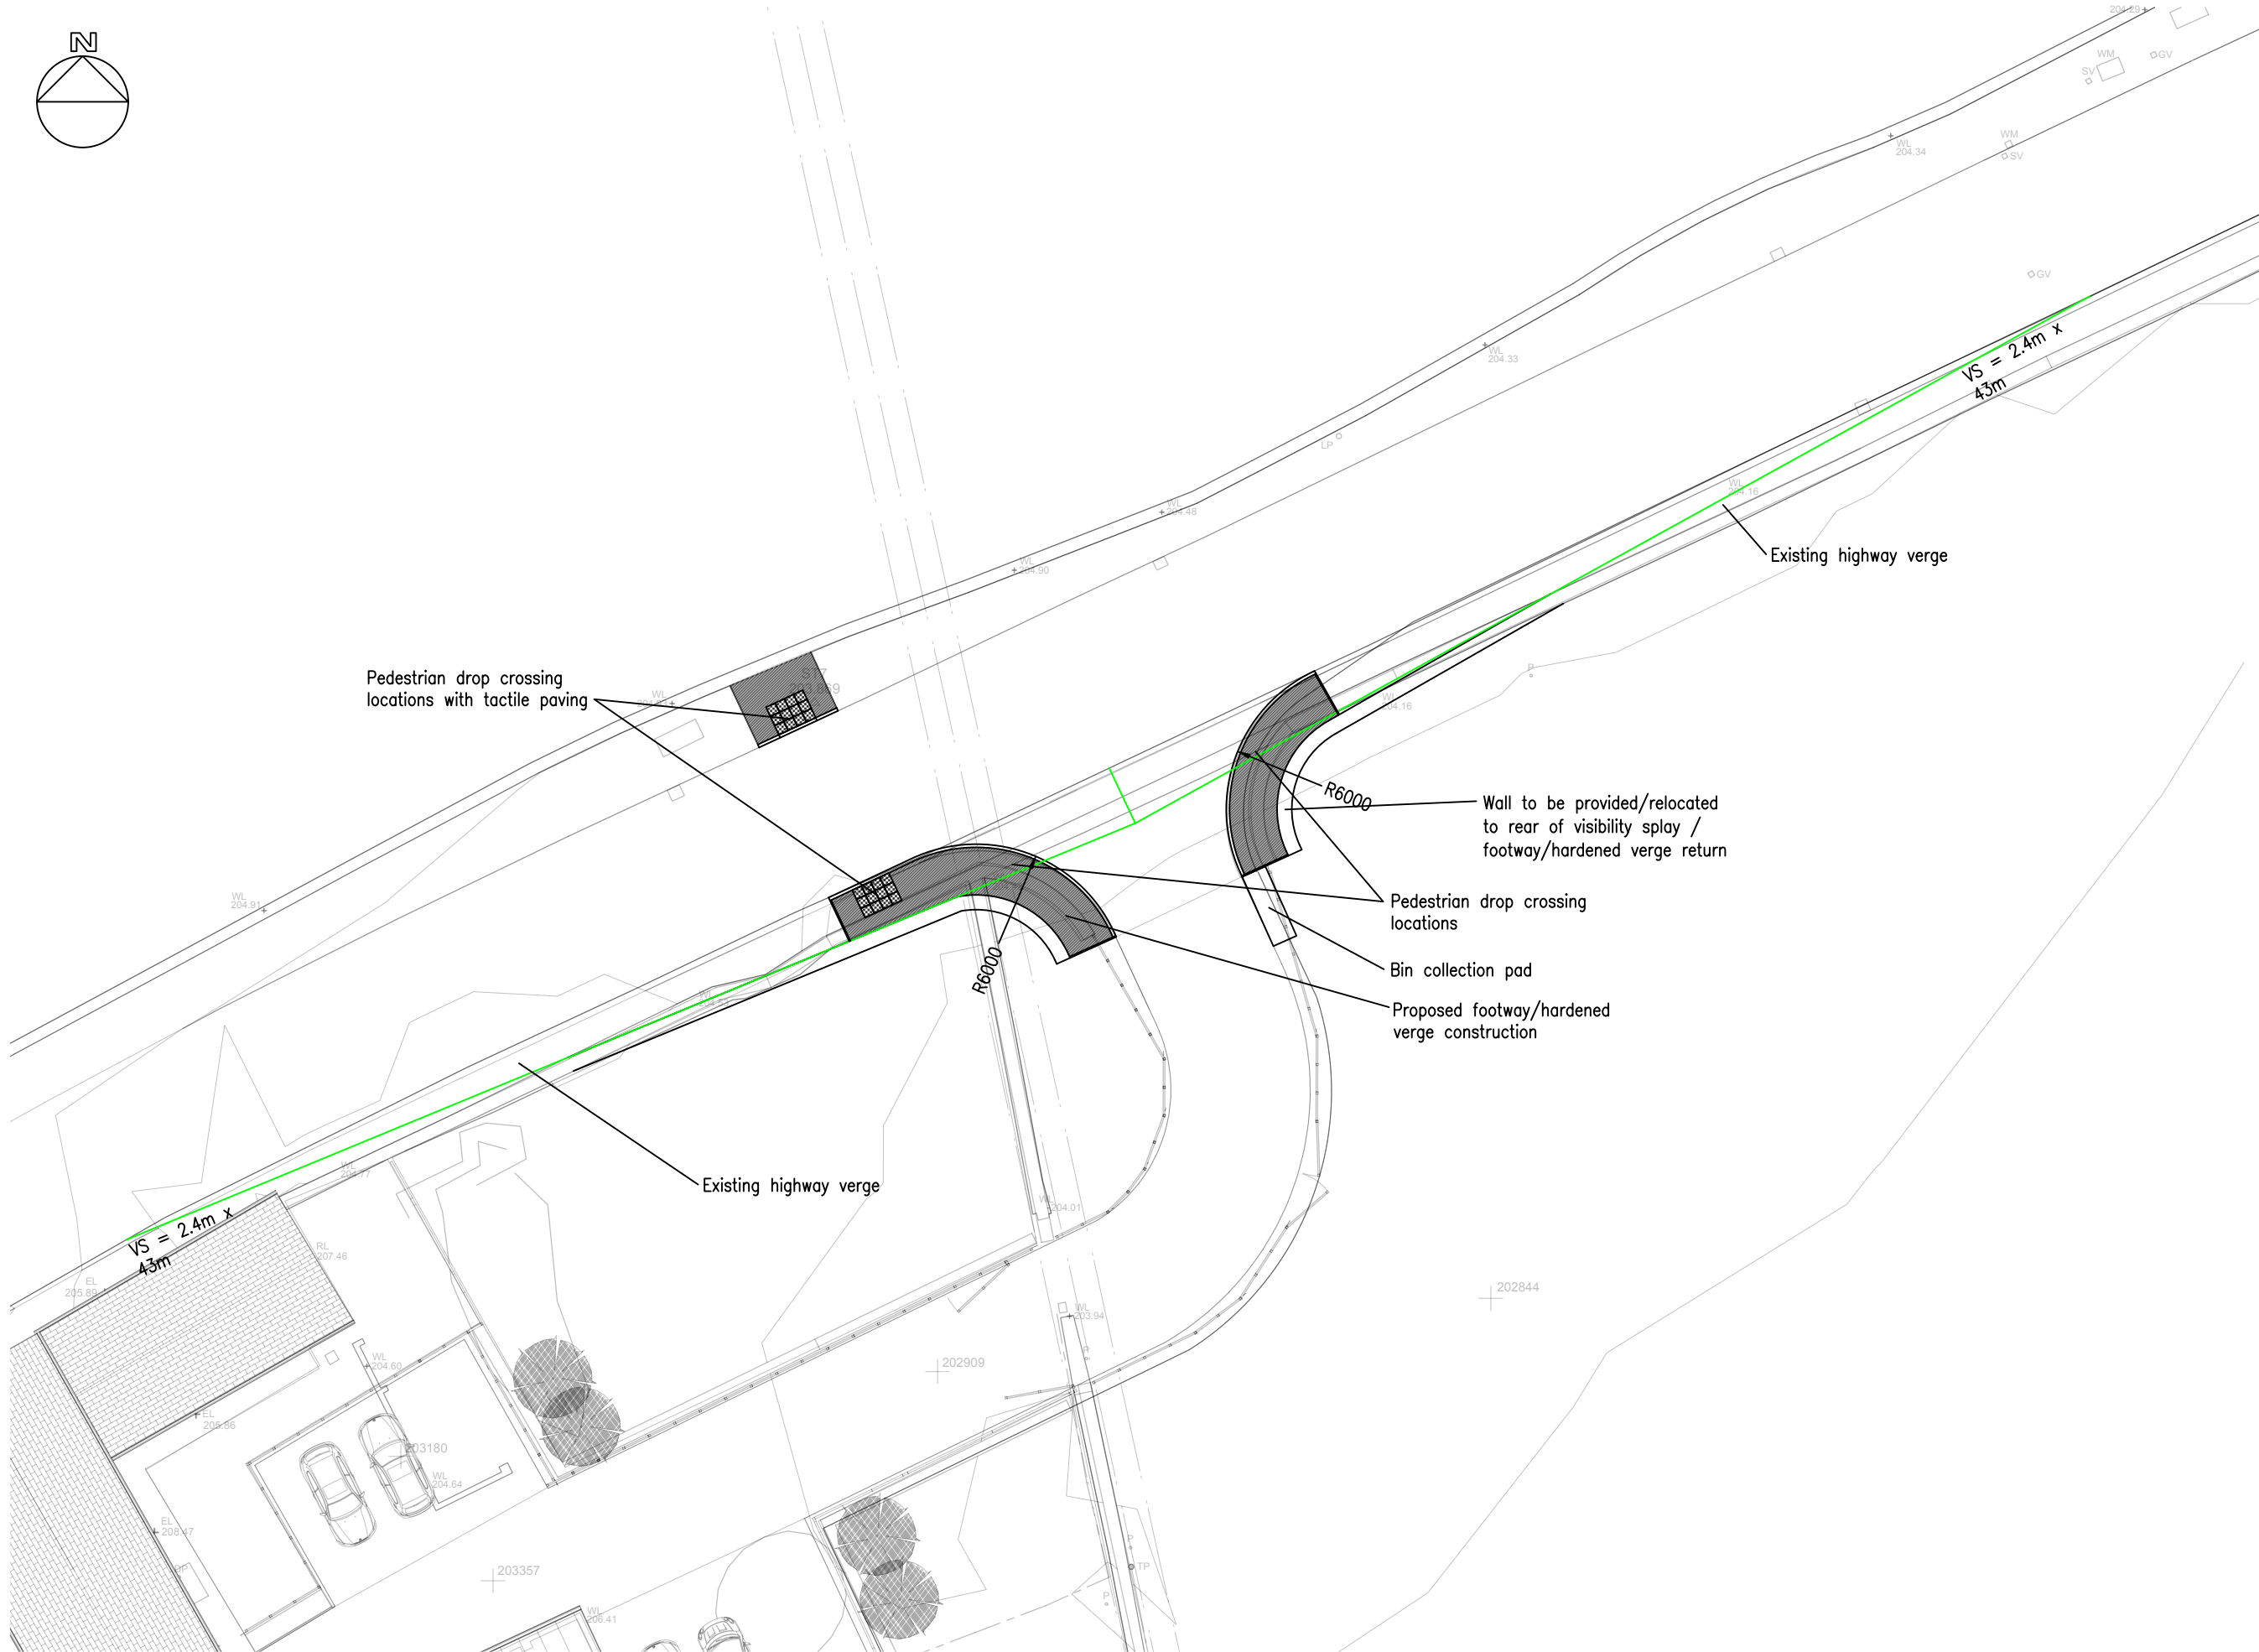

Pedestrian drop crossing locations with tactile paving

Existing highway verge

Wall to be provided/relocated to rear of visibility splay / footway/hardened verge return

Pedestrian drop crossing locations

Bin collection pad

Proposed footway/hardened verge construction

Existing highway verge



PROJECT TITLE  
THURLSTONE FARM, THURLSTONE ROAD, PENISTONE

DRAWING TITLE  
PROPOSED ACCESS DESIGN AND VISIBILITY

DRAWING NUMBER	PROJECT	VOL.	TYPE	ROLE	NUMBER
FRGN - 2458	HGN	DR	CH	0001	B

CLIENT  
DAVID BARLOW

SCALE	SIZE	DRAWN	CHECKED	AUTHORISED	DATE
1:250	A3	AH	-	-	SEP 25

PARAGON HIGHWAYS  
PEACH HOUSE WEST, THE WALLED GARDEN  
NOSTELL ESTATE YARD  
WAKEFIELD WF4 1AB

01924 291536  
MAIL@PARAGONHIGHWAYS.COM

COPYRIGHT © 2024 PAUL HUNTER HIGHWAY CONSULTANTS LTD T/A PARAGON HIGHWAYS