

The original version of the drawing was produced in colour. Monochrome copies should not be relied upon.



GENERAL NOTES - TREE SURVEY
 - Drawing for Planning purposes only.
 - Refer to arboricultural report produced by ECUS Ltd titled 12739 Barnsley Metrodome BS5837 Tree Survey.
 - Based on topographic survey provided by HH Surveys Ltd dated 29.11.17..
 - Check all dimensions on site.
 - Do not scale from this drawing.
 - Report any discrepancies and omissions to Ecus Ltd.
 - This drawing is Copyright.

3RD-PARTY INFORMATION
 NB This drawing includes information provided by independent surveyors and / or consultants, to whom all queries shall be made. Ecus Ltd can accept no liability for its context or accuracy.

KEY

Trunk location from topographic survey (circle with cross)

Trunk location approximated by ECUS (circle with cross)

Tree categories (BS 5837:2012)

Category A Trees (green circle), Category B Trees (blue circle), Category C Trees (grey circle), Category U Trees (red circle)

Root Protection Area (RPA) of category A, B and C trees (red outline)

REV	DATE	DRAWN BY	CHECKED BY	REVISION COMMENT
A	24.04.19	PS	Ecus	Preliminary

DRAWING STATUS: For Planning

ecus ENVIRONMENTAL CONSULTANTS


Job: **Barnsley Metrodome**

Title: **Figure 3.1 Tree Survey and Tree Constraints Plan**

By: PS Date: April 2019 Scale @ A3: 1:500 Drg. no.: 12739-ARB-01

Brook Holt
 Blackburn Road
 Sheffield S61 2DW
 Tel. (0114) 2969292
 www.ecusltd.co.uk

Tree Location

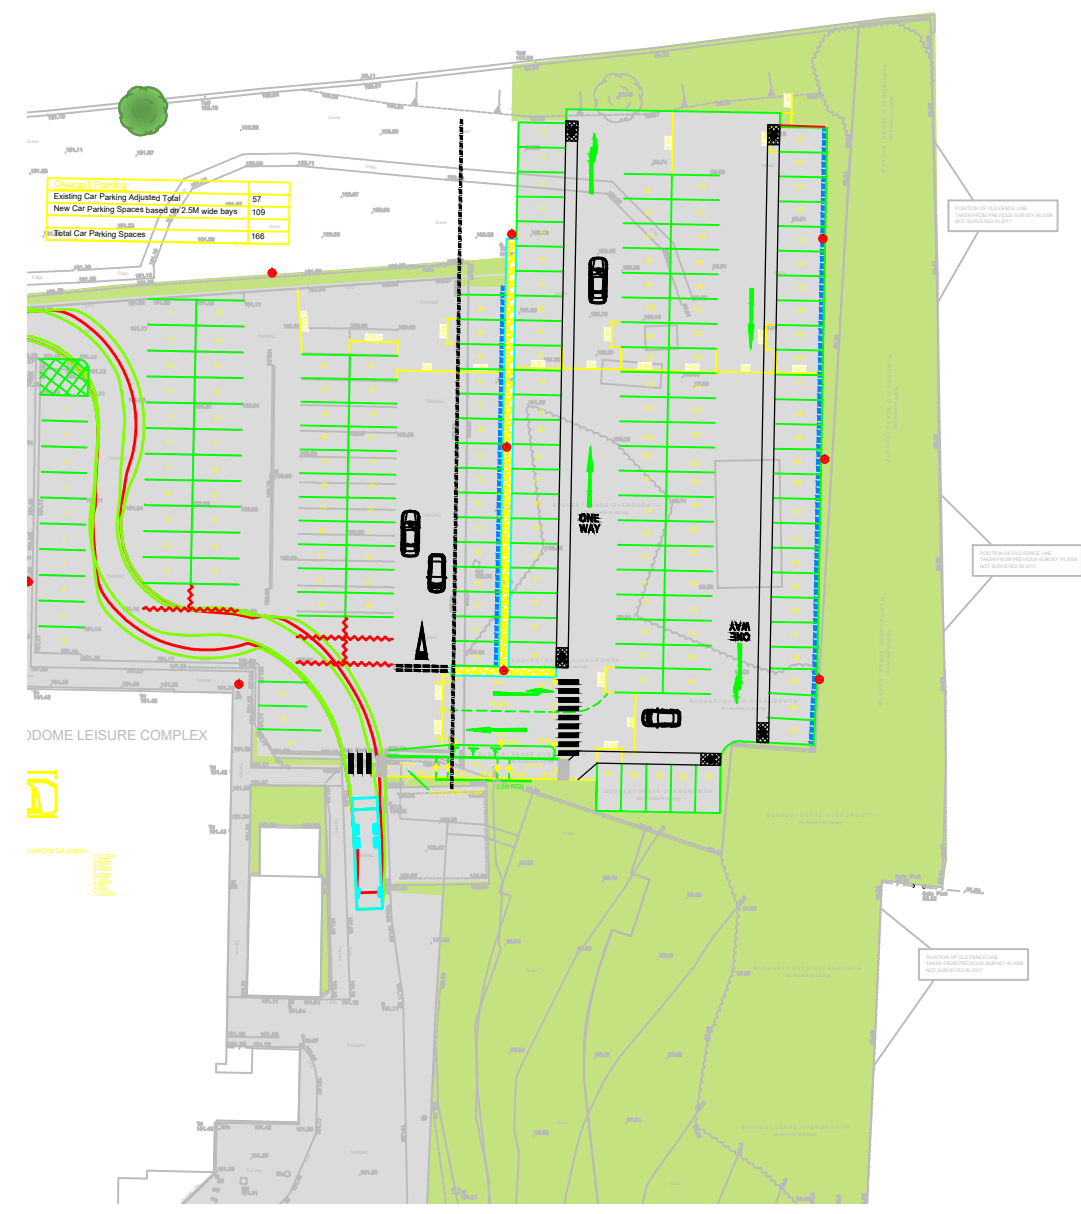

Proposed Car Park Layout

Trees to Be Removed

Tree No	Species	Reason
T001	Ash, Common (Fraxinus excelsior)	Proximity to site and roots entwined with Japanese Knotweed
T002	Sycamore (Acer pseudoplatanus)	Ditto
T014	Birch, Silver (Betula pendula)	On the site
T012	Willow, crack (Salix fragilis)	Proximity to Site

RESPONSIBILITY IS NOT ACCEPTED FOR OTHERS SCALING DIRECTLY FROM THIS DRAWING. DO NOT SCALE FROM THIS DRAWING, USE WRITTEN DIMENSIONS ONLY.



1:100 ORIGINAL SHEET SIZE A3

THIS DRAWING IS PRODUCED FOR USE IN THIS PROJECT ONLY AND MAY NOT BE USED FOR ANY OTHER PURPOSE. THE ORIGINATOR ACCEPTS NO LIABILITY FOR THE USE OF THIS DRAWING OTHER THAN THE PURPOSE FOR WHICH IT WAS INTENDED IN CONNECTION WITH THIS PROJECT AS RECORDED IN THE 'PURPOSE FOR ISSUE' AND 'FILE STATUS CODE'.

THIS DRAWING MAY NOT BE REPRODUCED IN ANY FORM WITHOUT PRIOR WRITTEN AGREEMENT.

© CROWN COPYRIGHT AND DATABASE RIGHTS - ORDNANCE SURVEY LICENCE NUMBER 100019346.

KEY PLAN

NOTES

To be read in conjunction with:
 Metrodome Leisure Complex
 Barnsley BS 5837:2012 Tree Survey
 Prepared by:
 Ecus Ltd.
 April 2019

Rev	Description	Date
P1	First Issue	01/01/01

nps group

NPS Barnsley Ltd
 Gateway Plaza, Sackville St, Barnsley, South Yorkshire, S70 2RD,
 Tel: 01226 774605; Email: barnsley@nps.co.uk
 web: www.nps.co.uk

CLIENT: **Barnsley Premier Leisure**

PROJECT: **Barnsley Metrodome Car Park Extension**

TITLE: **Existing Tree Removal**

SCALE: NTS DISCIPLINE: ARCH PROJECT NUMBER: 19-1-1125

DRAWING NUMBER: **NPS-XX-P-00-DR-A-300**

STATUS CODE: S2	PURPOSE OF ISSUE: PLANNING APPROVAL	Drawn: ICP
REV CODE: P1		Checked: -
		Approved: -