


North West facing elevation along access road from Barnsley Road




East facing elevation along new access road from Doncaster Road

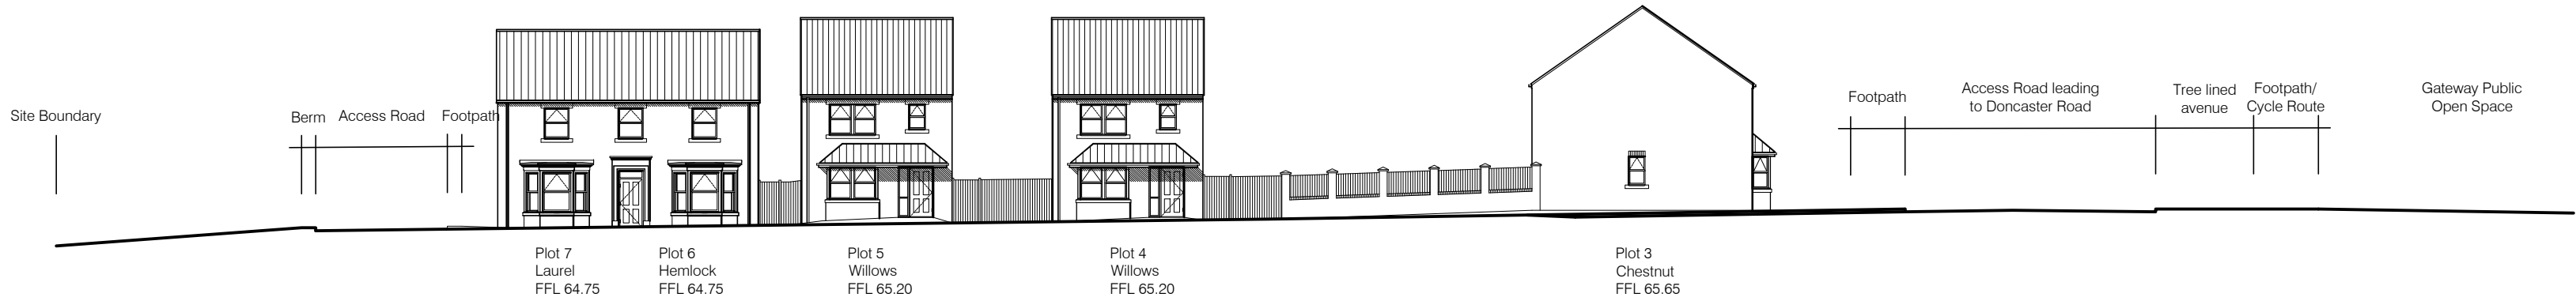

South facing elevation along access road adjacent Doncaster Road

# Residential Development at Doncaster Road Darfield, Barnsley

THIS DRAWING IS THE COPYRIGHT OF SAUL HOMES
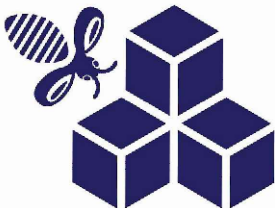
|   |                                                                   |        |         |
|---|-------------------------------------------------------------------|--------|---------|
| Project:   | Development of Land at Doncaster Road, Darfield Barnsley, S71 5EZ |        |         |
| Title:   | Proposed Street Scenes                                            |        |         |
| Scale:   | 1:250@A1                                                          | Drawn: | PJ      |
|   |                                                                   | Date:  | 08 / 24 |
| Drawing no:   | SH / Da / 01-10                                                   | Rev:   |         |
| <div><div>Burntwood Office Park<br/>Common Road<br/>Brierley<br/>Barnsley<br/>S72 9ET<br/>T: 01226 707090<br/>F: 01226 707091<br/>info@saulhomes.co.uk<br/>www.saulhomes.co.uk</div></div> <div></div> |                                                                   |        |         |