


© copyright 2016
 This drawing and the copyrights and patents therein are the designer's property and may not be used or reproduced - only under contract.

ALL DIMENSIONS TO BE CHECKED ON SITE.
 DO NOT SCALE FROM THIS DRAWING EXCEPT FOR THE PURPOSES OF LOCAL AUTHORITY PLANNING

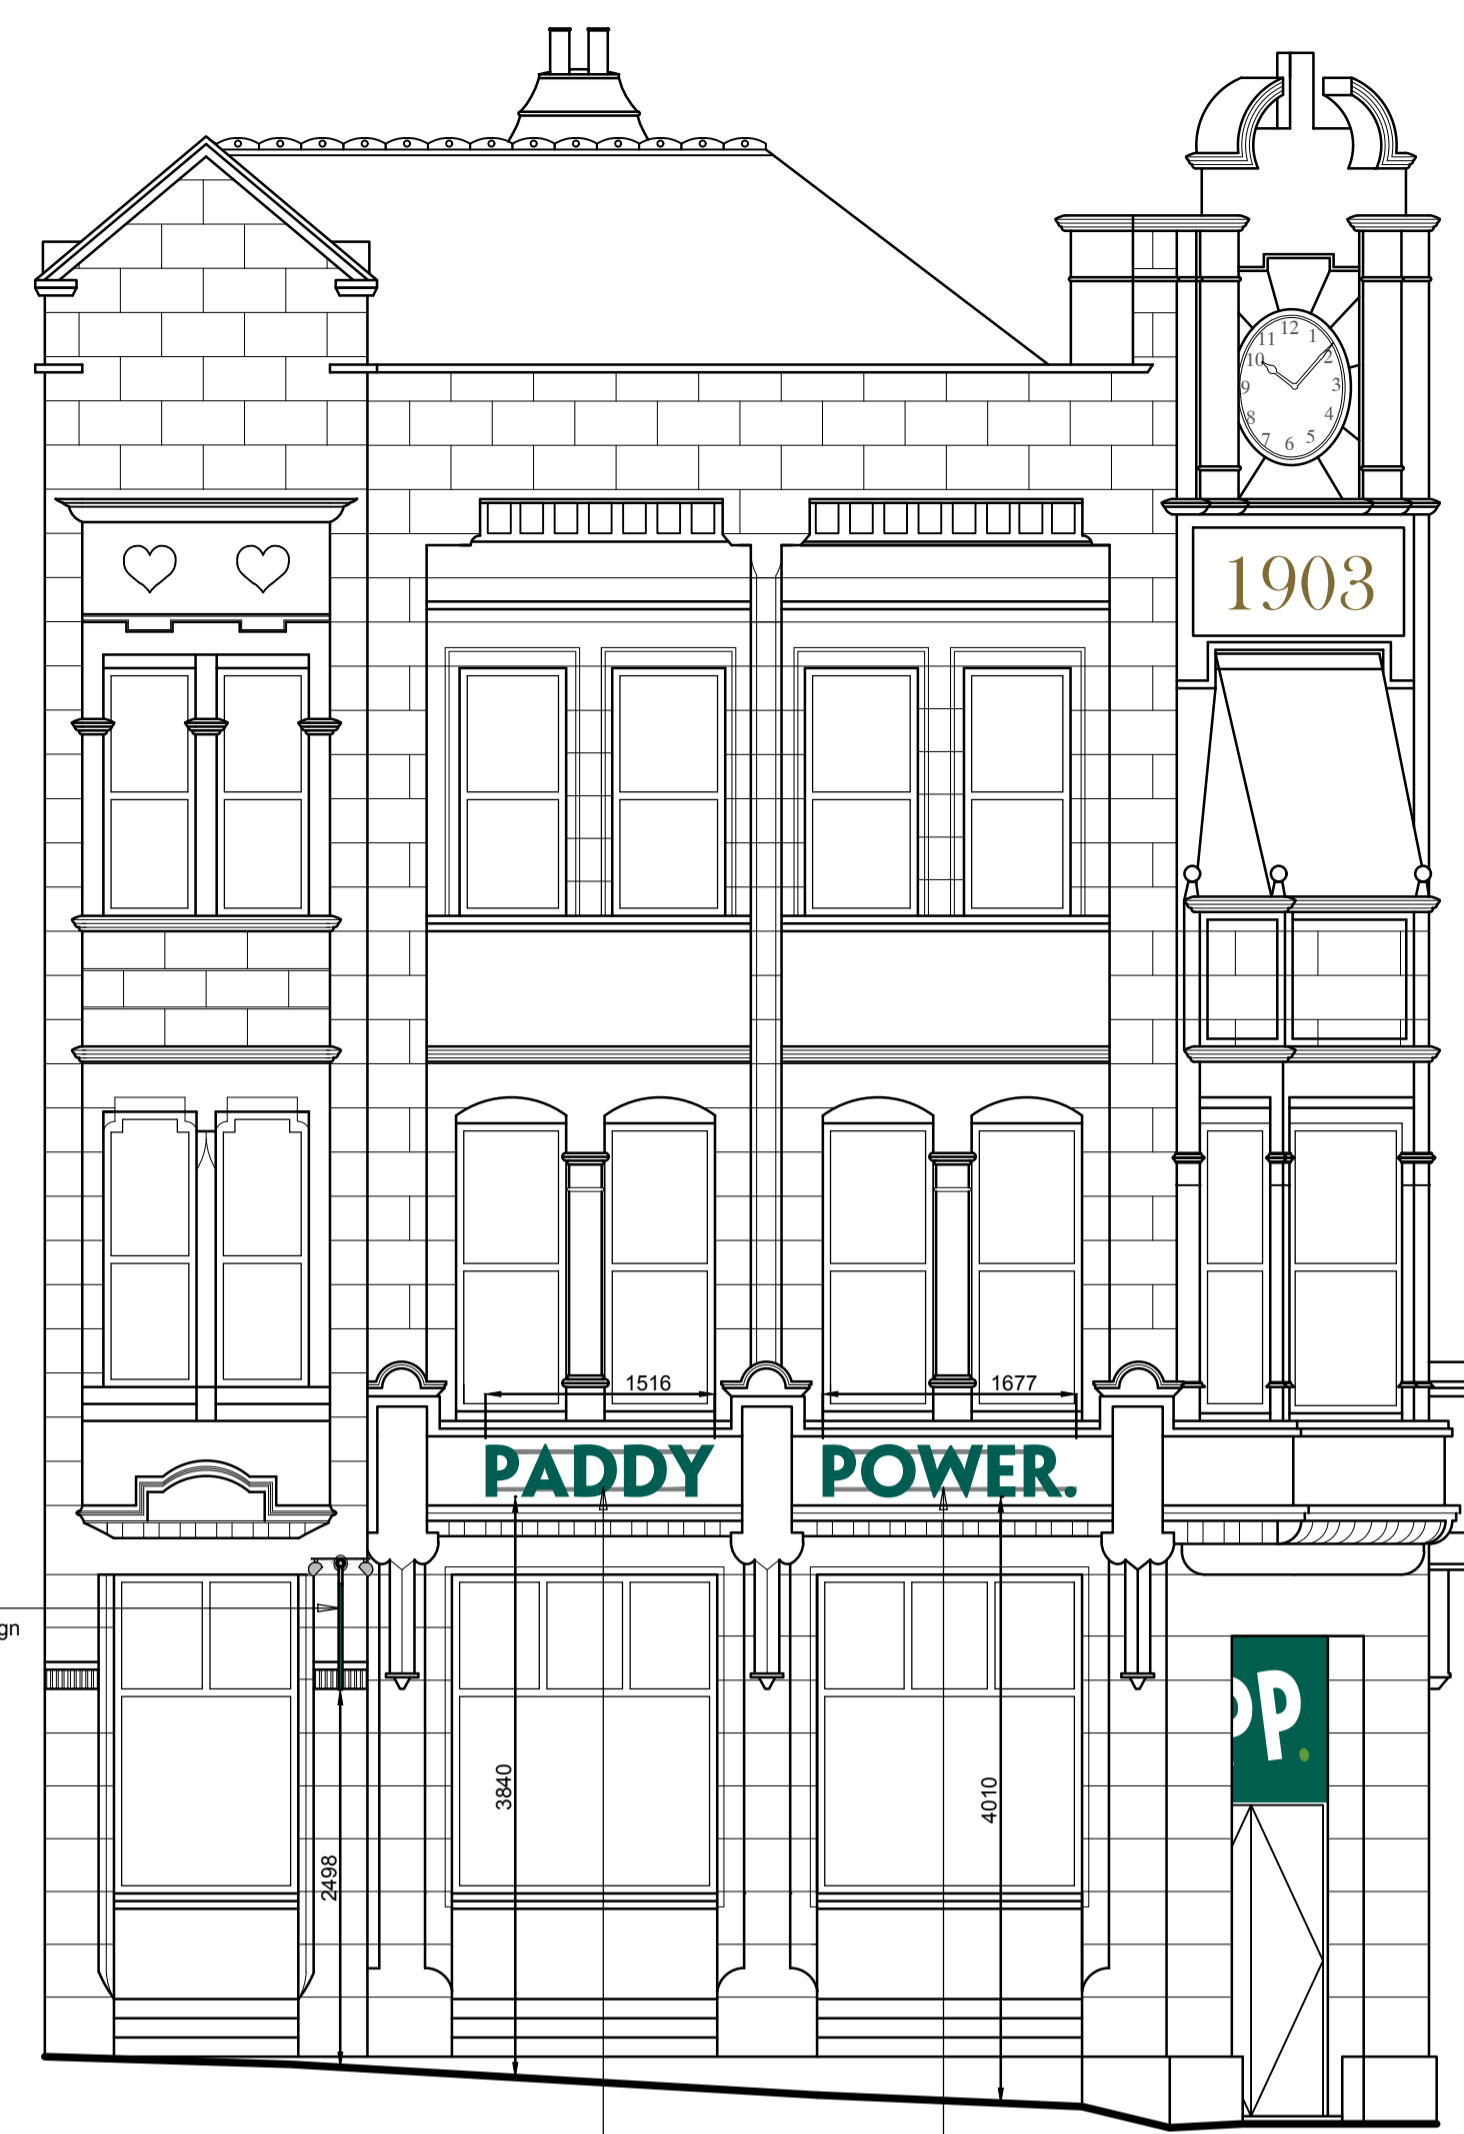

Existing externally illuminated projecting sign to be removed and replaced with new externally illuminated projecting sign - refer to projecting sign details.

New 350mm high opal green RAL 6026 powder coated aluminium "PADDY POWER" letters set 50mm away from fascia fixed to aluminium tracks (powder coated to match colour of stone). Track fixing to be used to conceal power cable to each letter and also to reduce number of fixings into the existing stone fascia. Letters to be halo illuminated using strips of LED - refer to section.



New non illuminated "PP" sign fixed to rear of new glazing above entrance doors. Sign to be made from 3mm thick aluminium panel powder coated yellow green RAL 6018 with white vinyl lettering applied.

New 400mm high opal green RAL 6026 powder coated aluminium "PP" letters set 50mm away from fascia fixed to aluminium tracks (powder coated to match colour of stone). Track fixing to be used to conceal power cable to each letter and also to reduce number of fixings into the existing stone fascia. Letters to be halo illuminated using strips of LED - refer to section.

New 350mm high opal green RAL 6026 powder coated aluminium "PADDY POWER" letters set 50mm away from fascia fixed to aluminium tracks (powder coated to match colour of stone). Track fixing to be used to conceal power cable to each letter and also to reduce number of fixings into the existing stone fascia. Letters to be halo illuminated using strips of LED - refer to section.

Existing externally illuminated projecting sign to be removed and replaced with new externally illuminated projecting sign - refer to projecting sign details.

rev	date	description

Proposed Market Street Elevation
 scale 1:50 @ A1

Proposed Eldon Street Elevation
 scale 1:50 @ A1

Frank Belshaw
 Building Surveyors Limited

wheatley springs barn, wheatley lane road,
 barrowford, nelson, lancashire. BB9 6QS.
 tel no. (01282) 659968 fax no. (01282) 602447.
 e-mail - frank@belshaw.co.uk



FOR PLANNING APPROVAL


unit address
BARNSELY
 30 MARKET HILL / 2 ELDON STREET
 BARNSELY
 S70 2QE

drawing title
PLANNING DRAWING
 PROPOSED SIGNAGE ELEVATIONS


drawn by	checked	date
CAM	---	12th September 2016

scale
 AS INDICATED @ A1


drawing no.	revision
2016/89/06	----

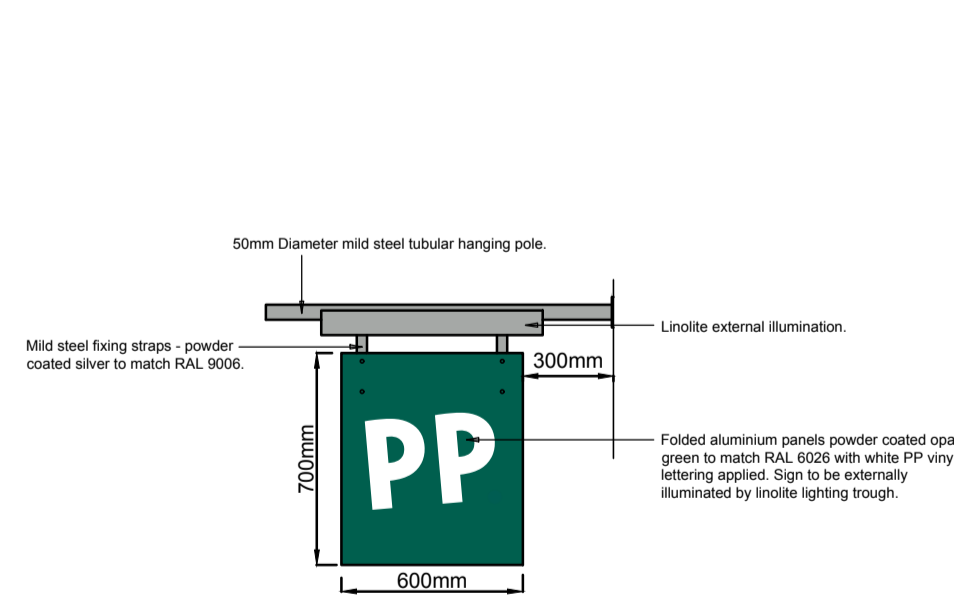



Proposed Projecting Sign Detail
 scale 1:25 @ A1

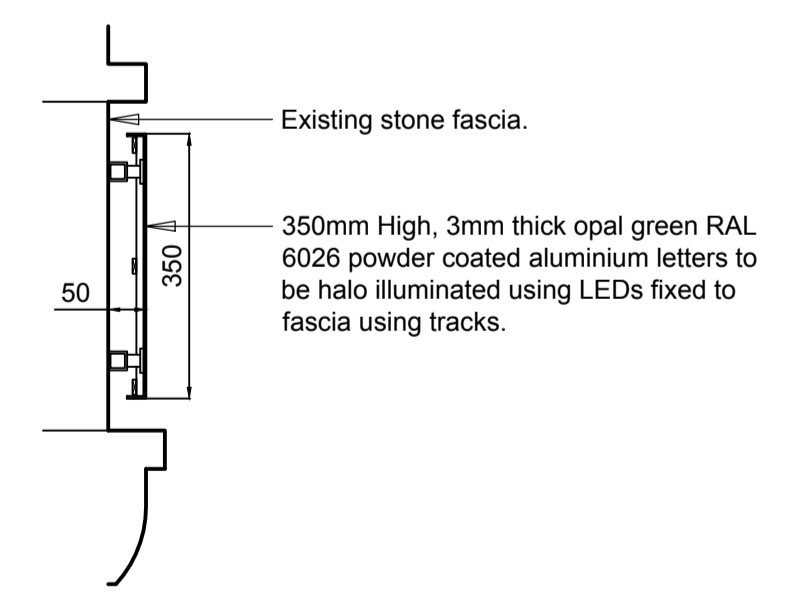

Proposed PADDY POWER lettering Detail
 scale 1:10 @ A1

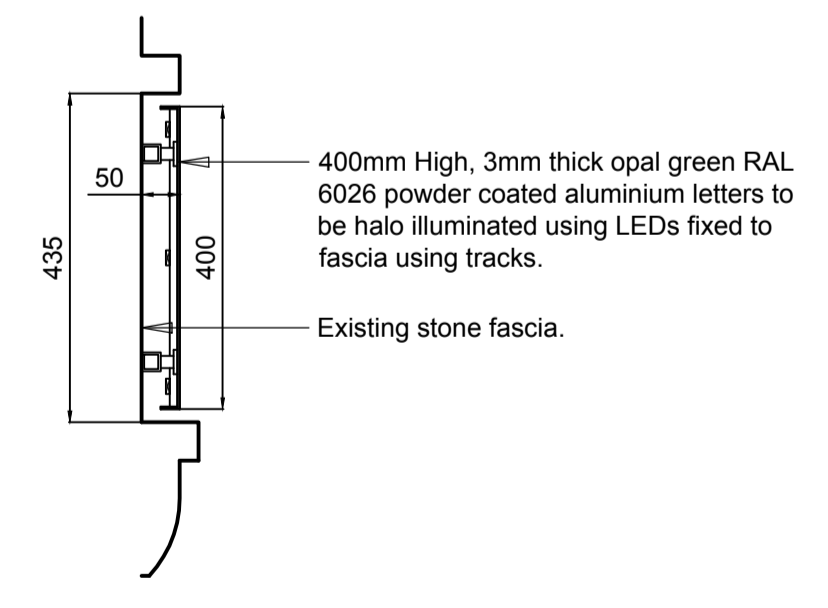

Proposed PP lettering Detail
 scale 1:10 @ A1

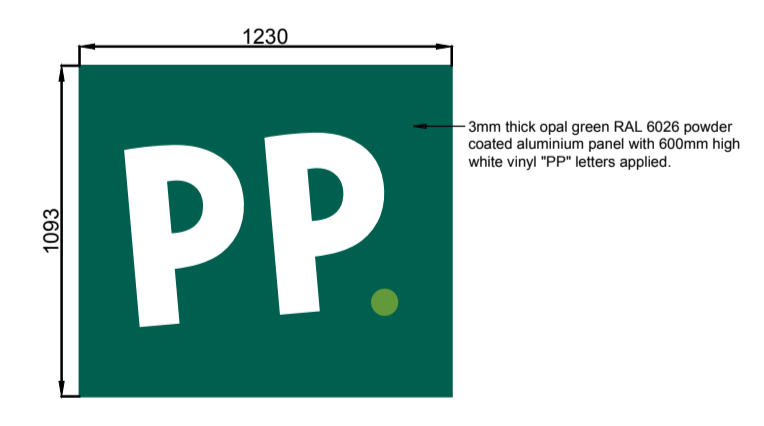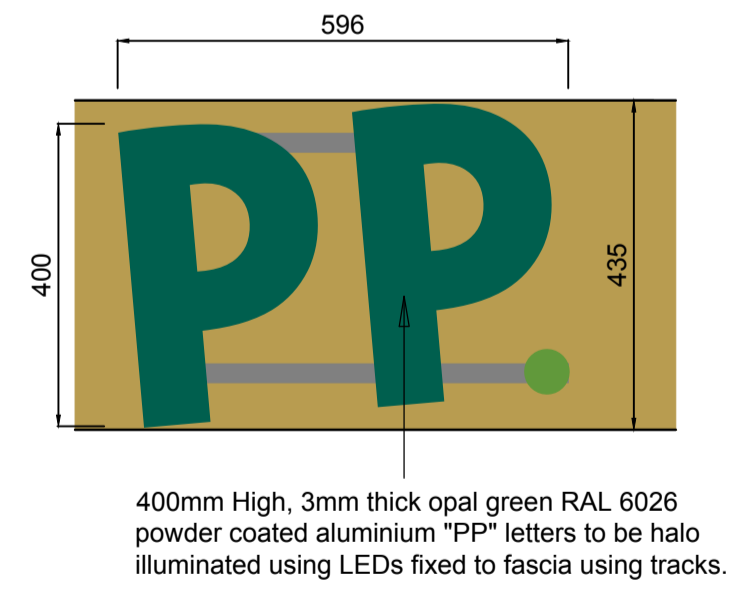

Proposed PP sign over entrance doors
 scale 1:20 @ A1

