


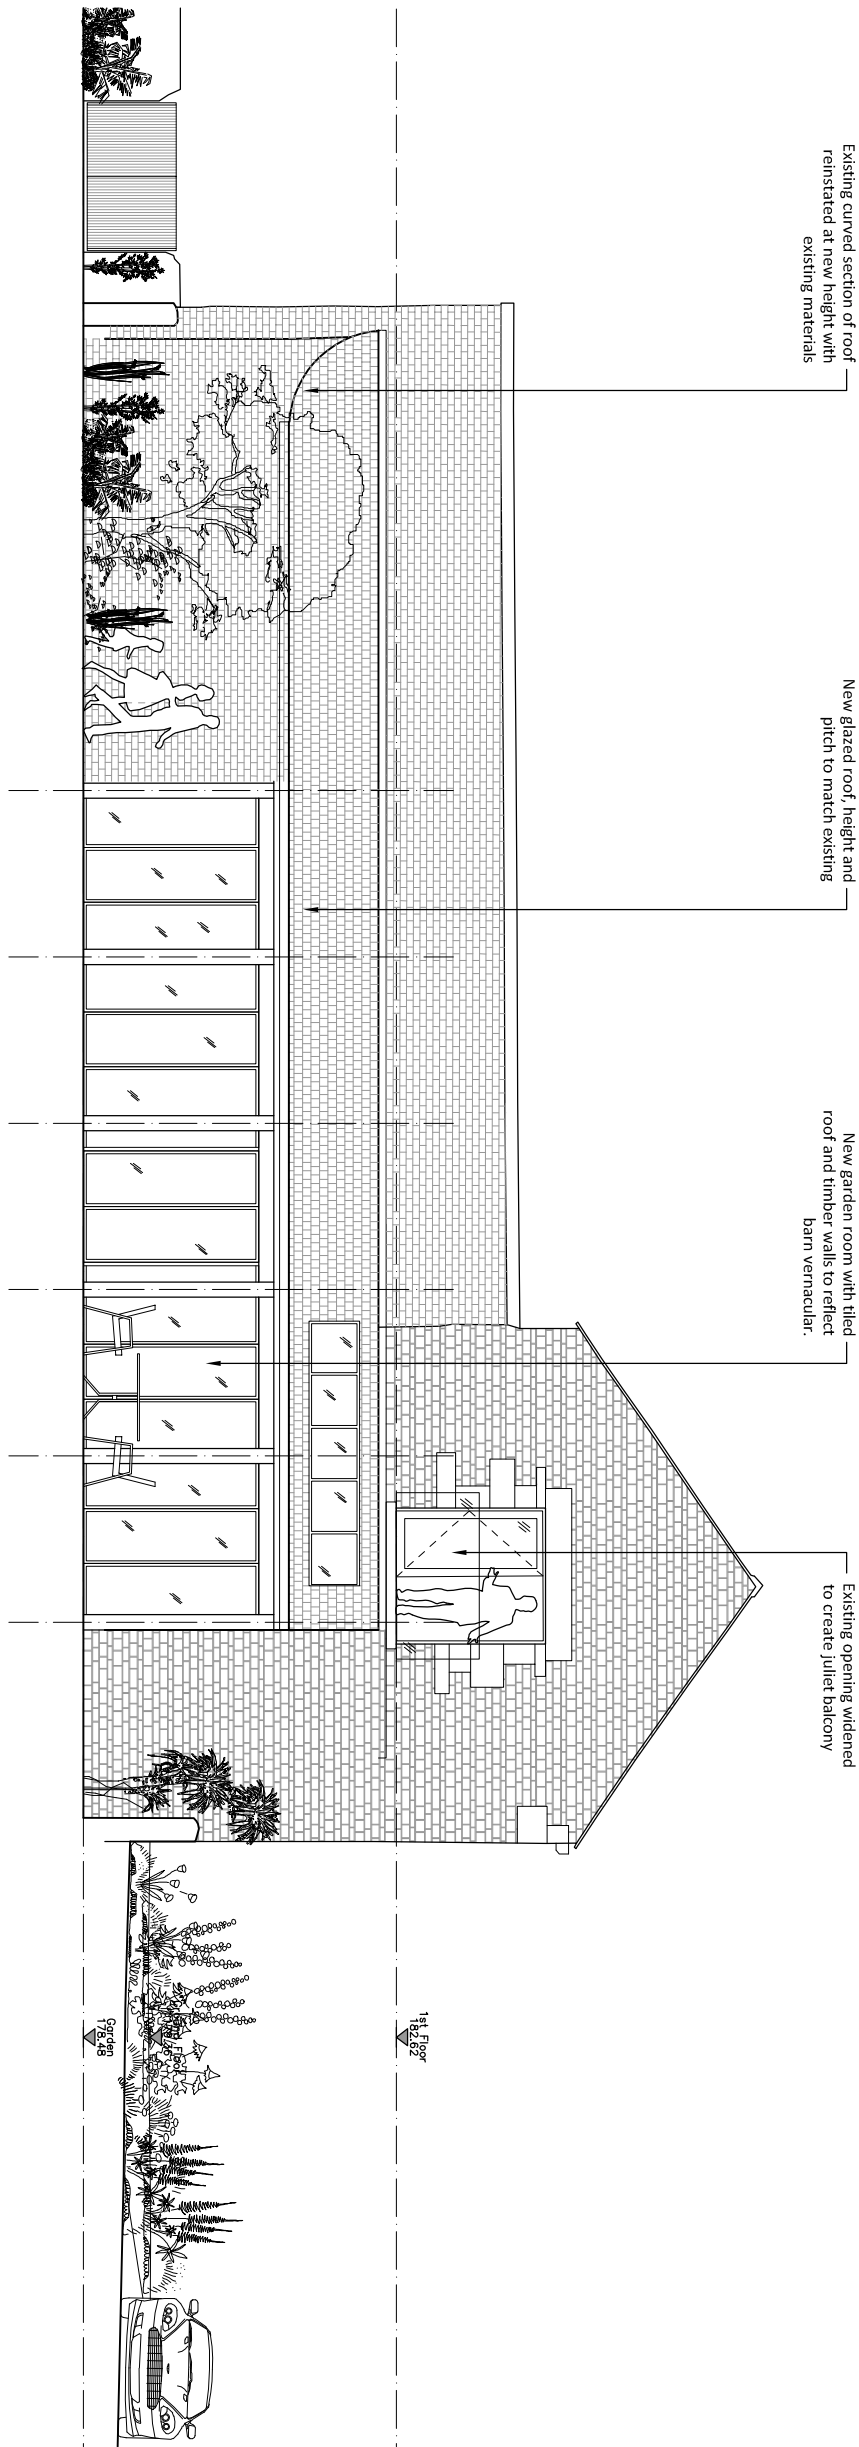


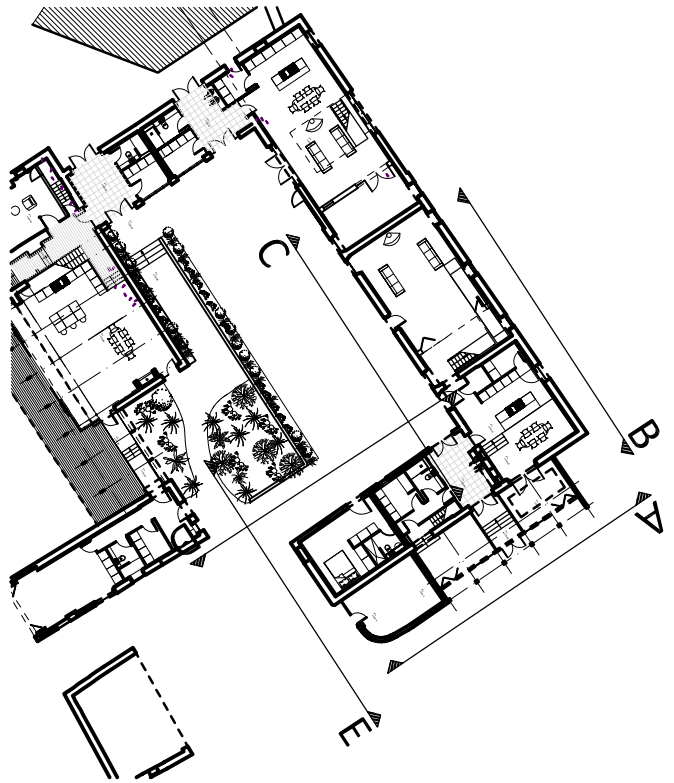


Proposed Elevation: Elevation A
Scale: 1:100

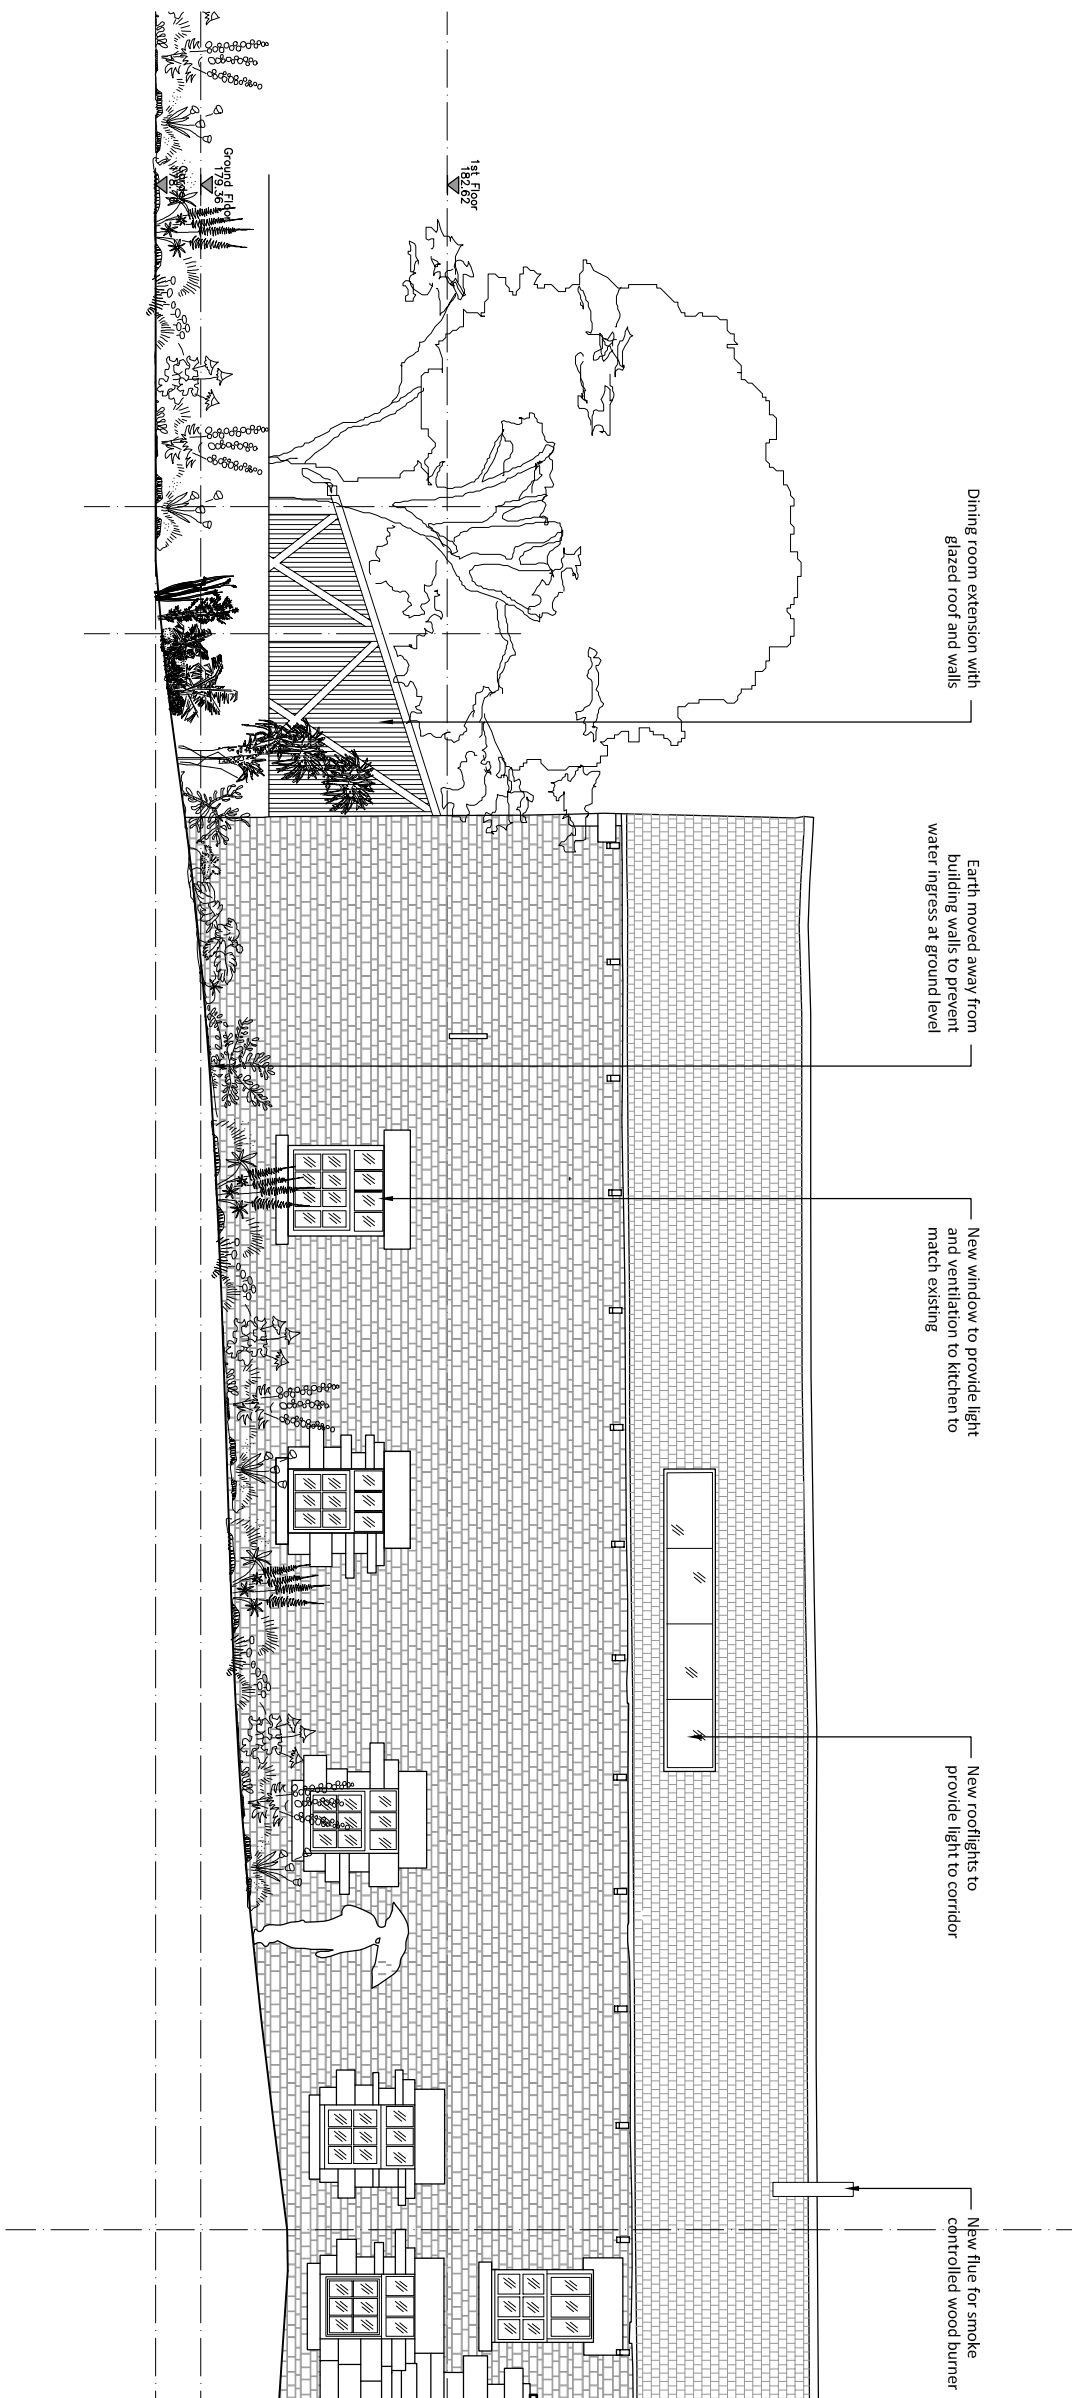

Proposed Elevation: Elevation B
Scale: 1:100

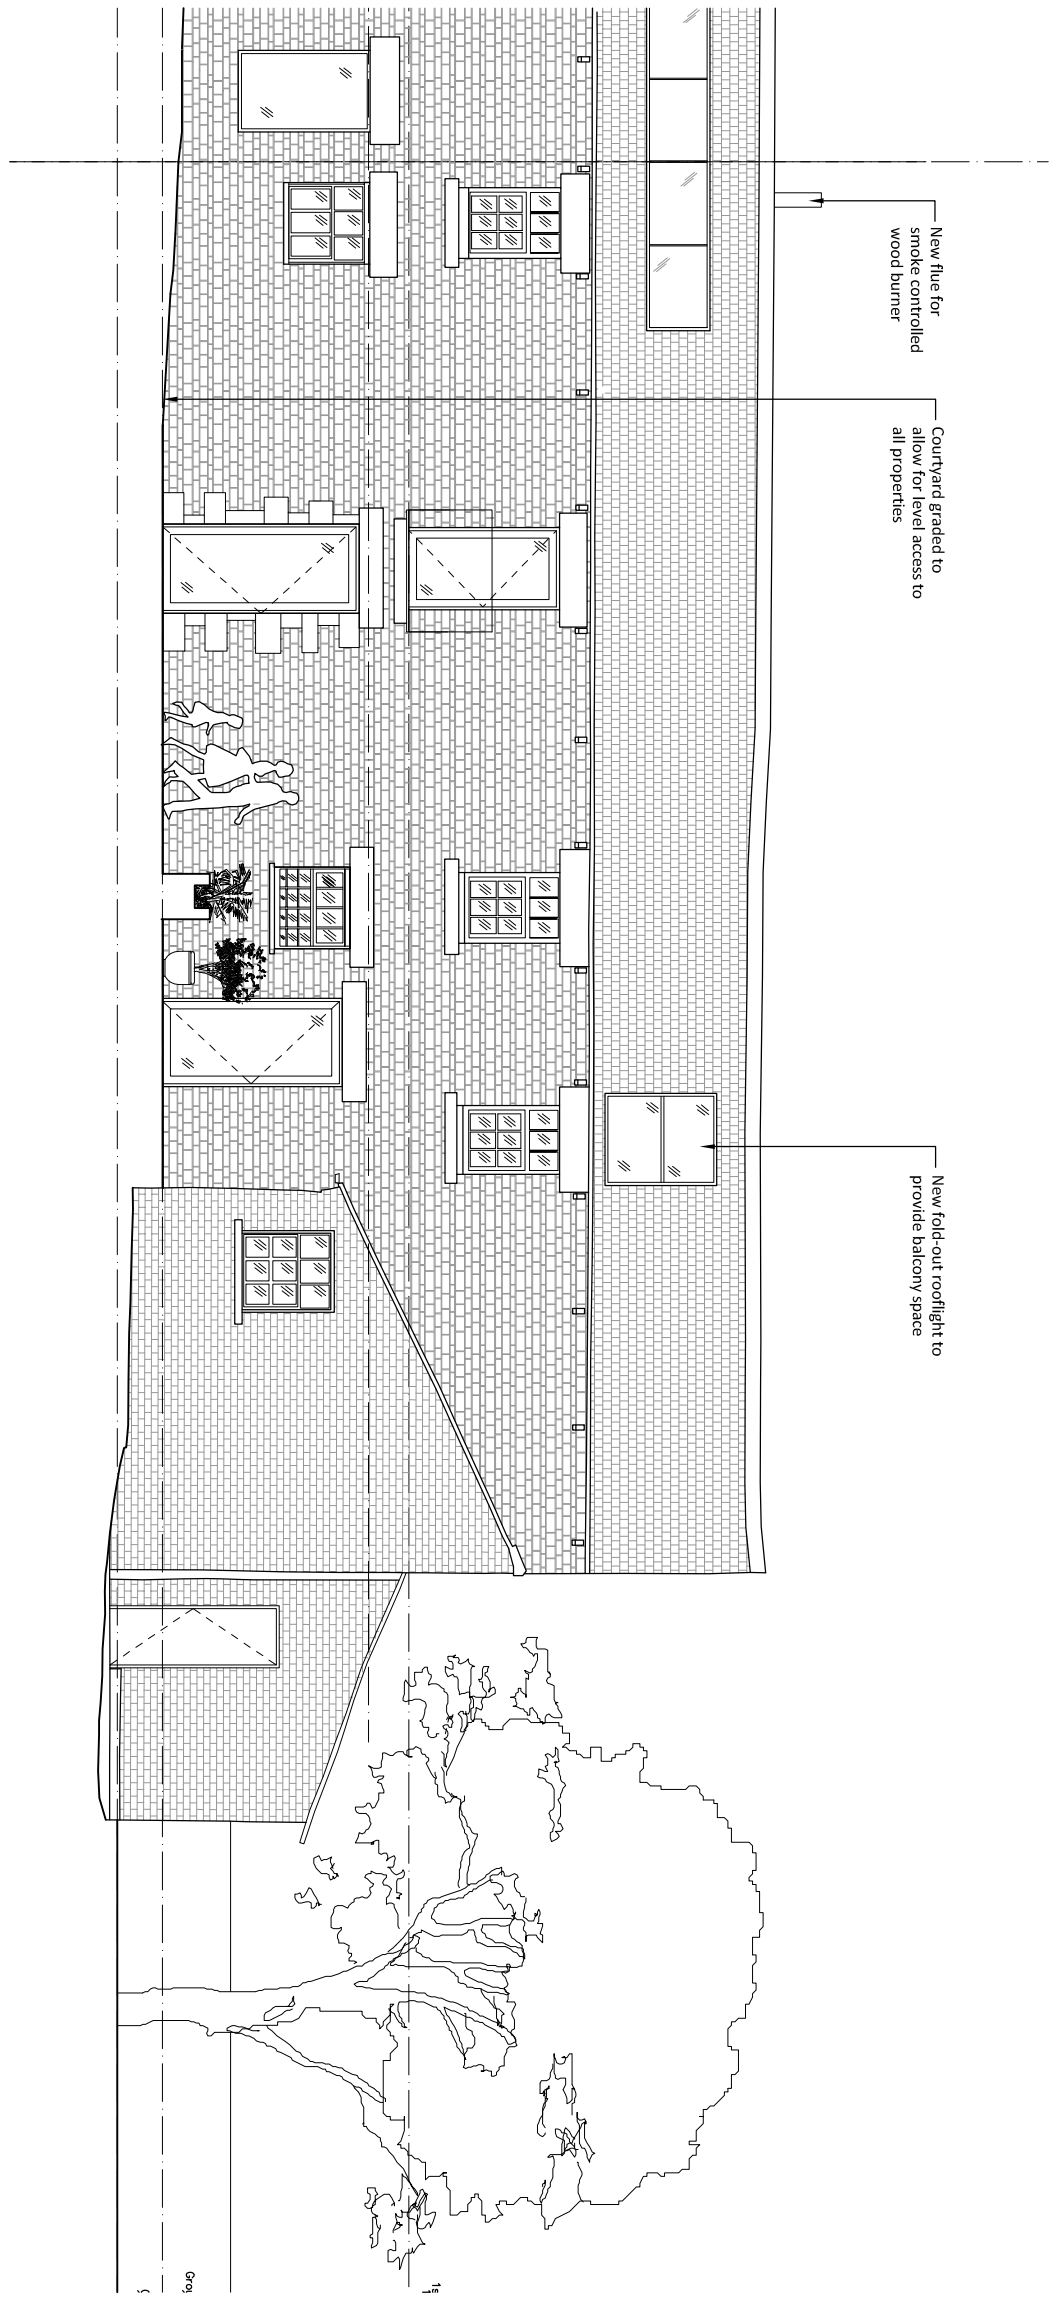

Proposed Elevation: Elevation C
Scale: 1:100

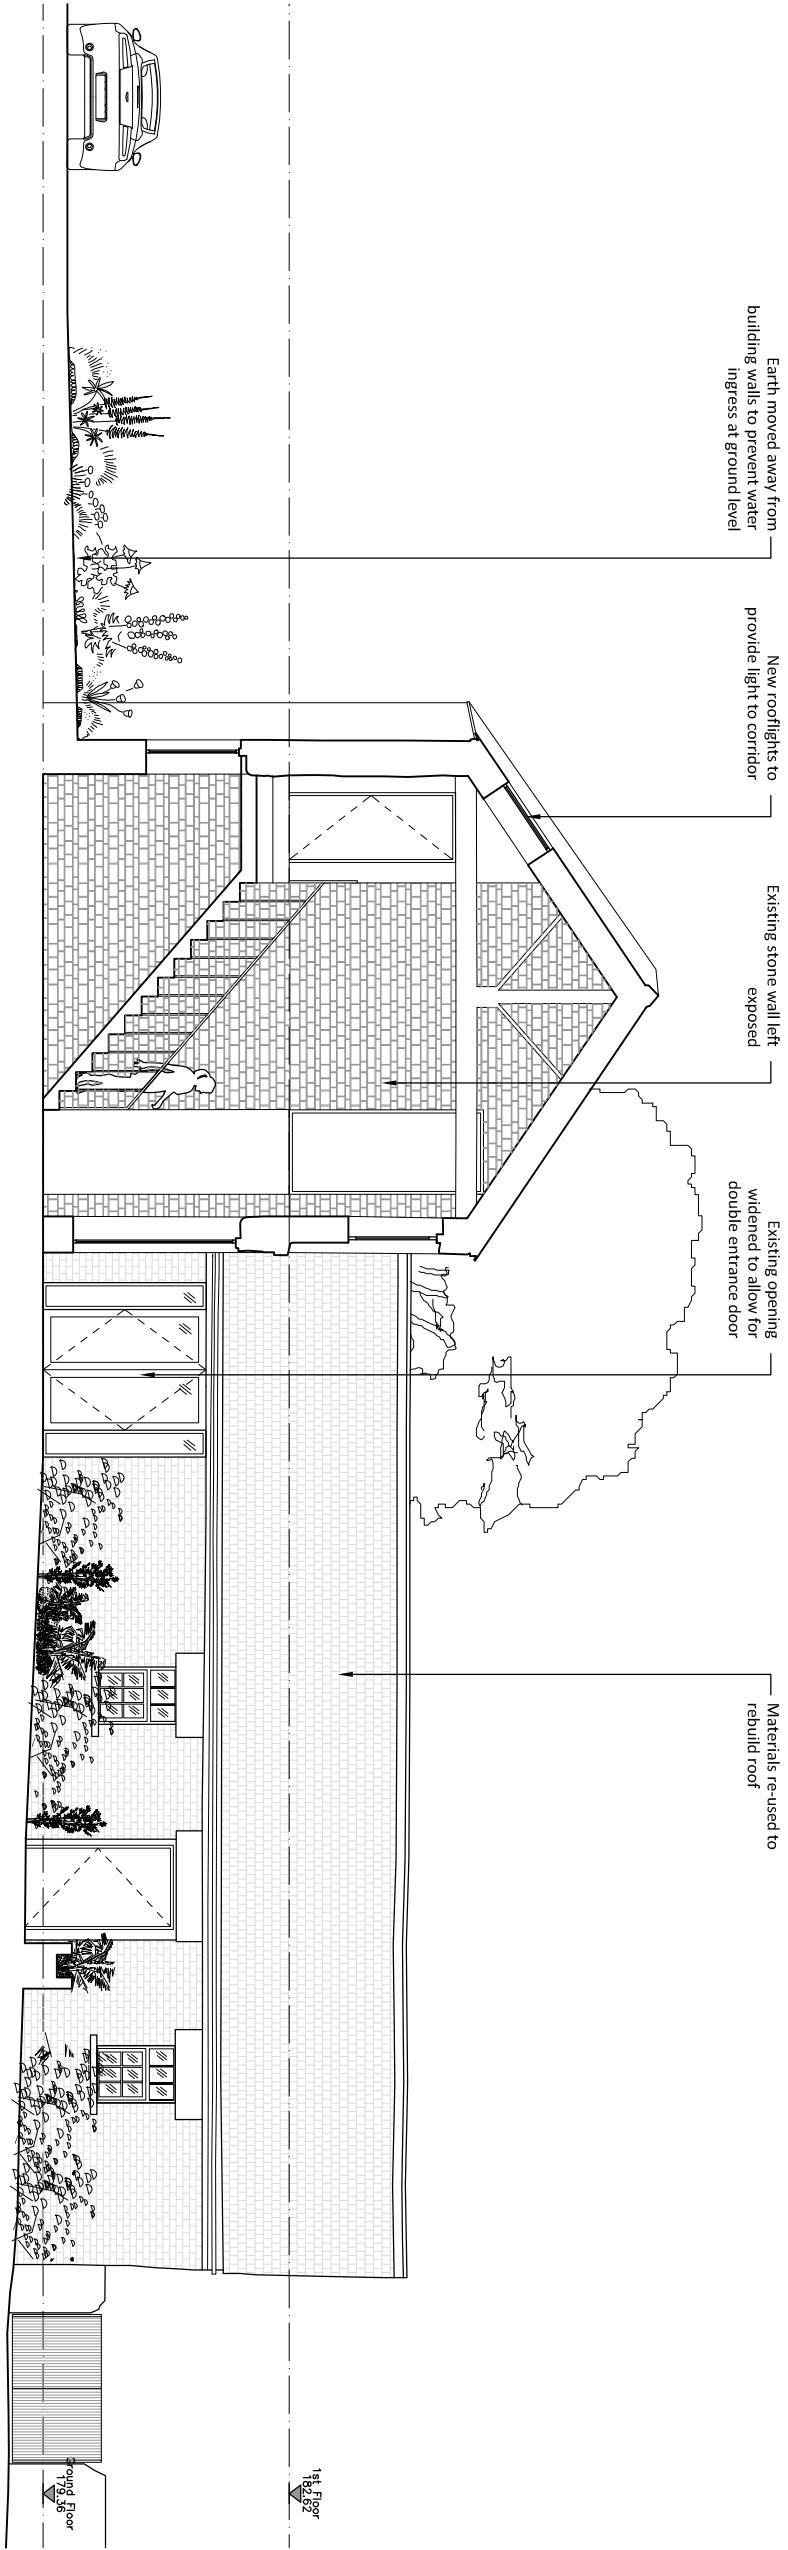

Proposed Elevation: Elevation D
Scale: 1:100