


- This drawing supports a Planning application and must NOT be used for construction.
- All discrepancies to be referred to the Architect before commencing.
- This drawing is copyright.




Proposed South Elevation (Elevation 1)




Proposed West Elevation (Elevation 1)

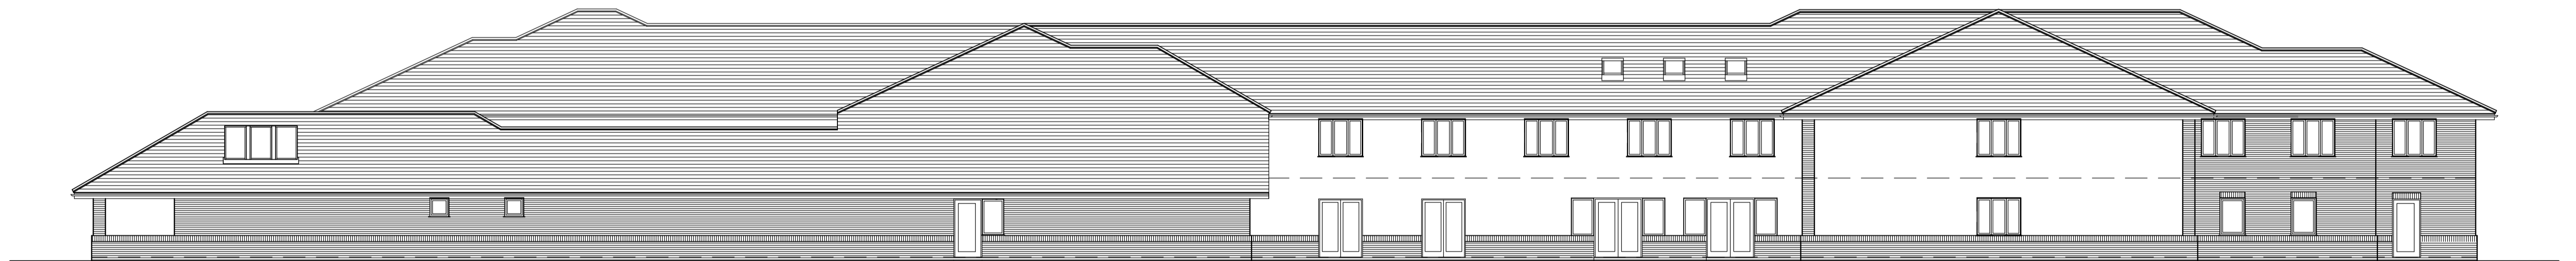

Proposed North Elevation (Elevation 1)

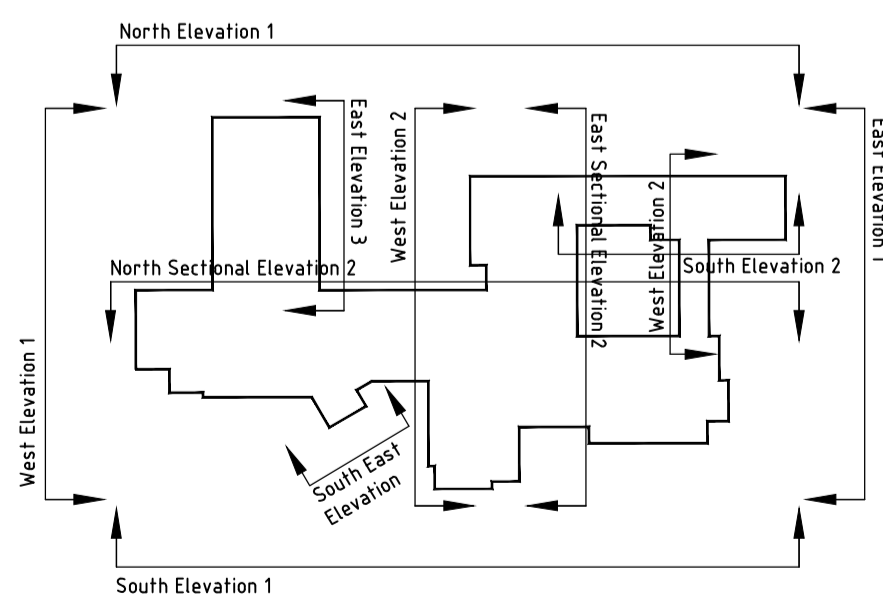

Elevation Key:

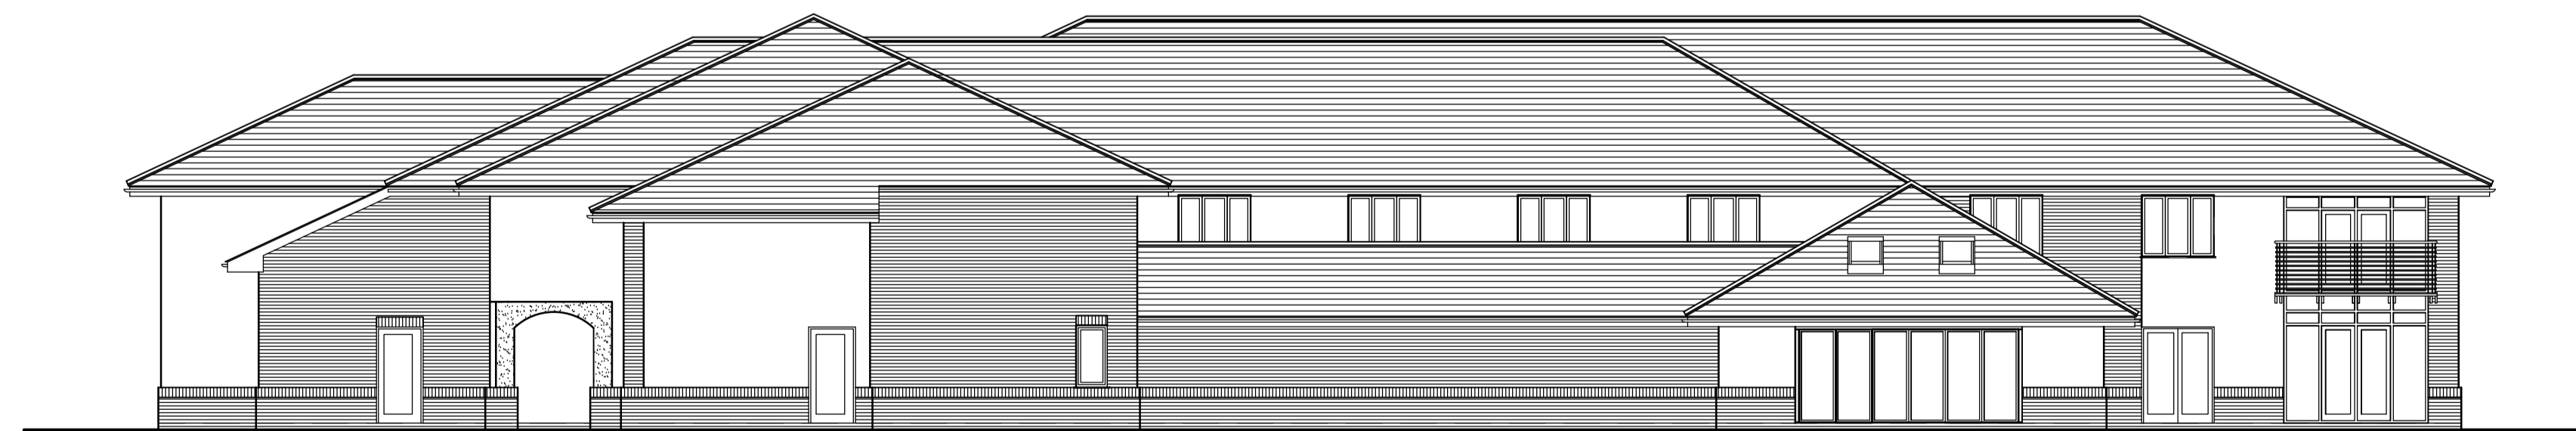

Proposed East Elevation (Elevation 1)

