





FRONT ELEVATION

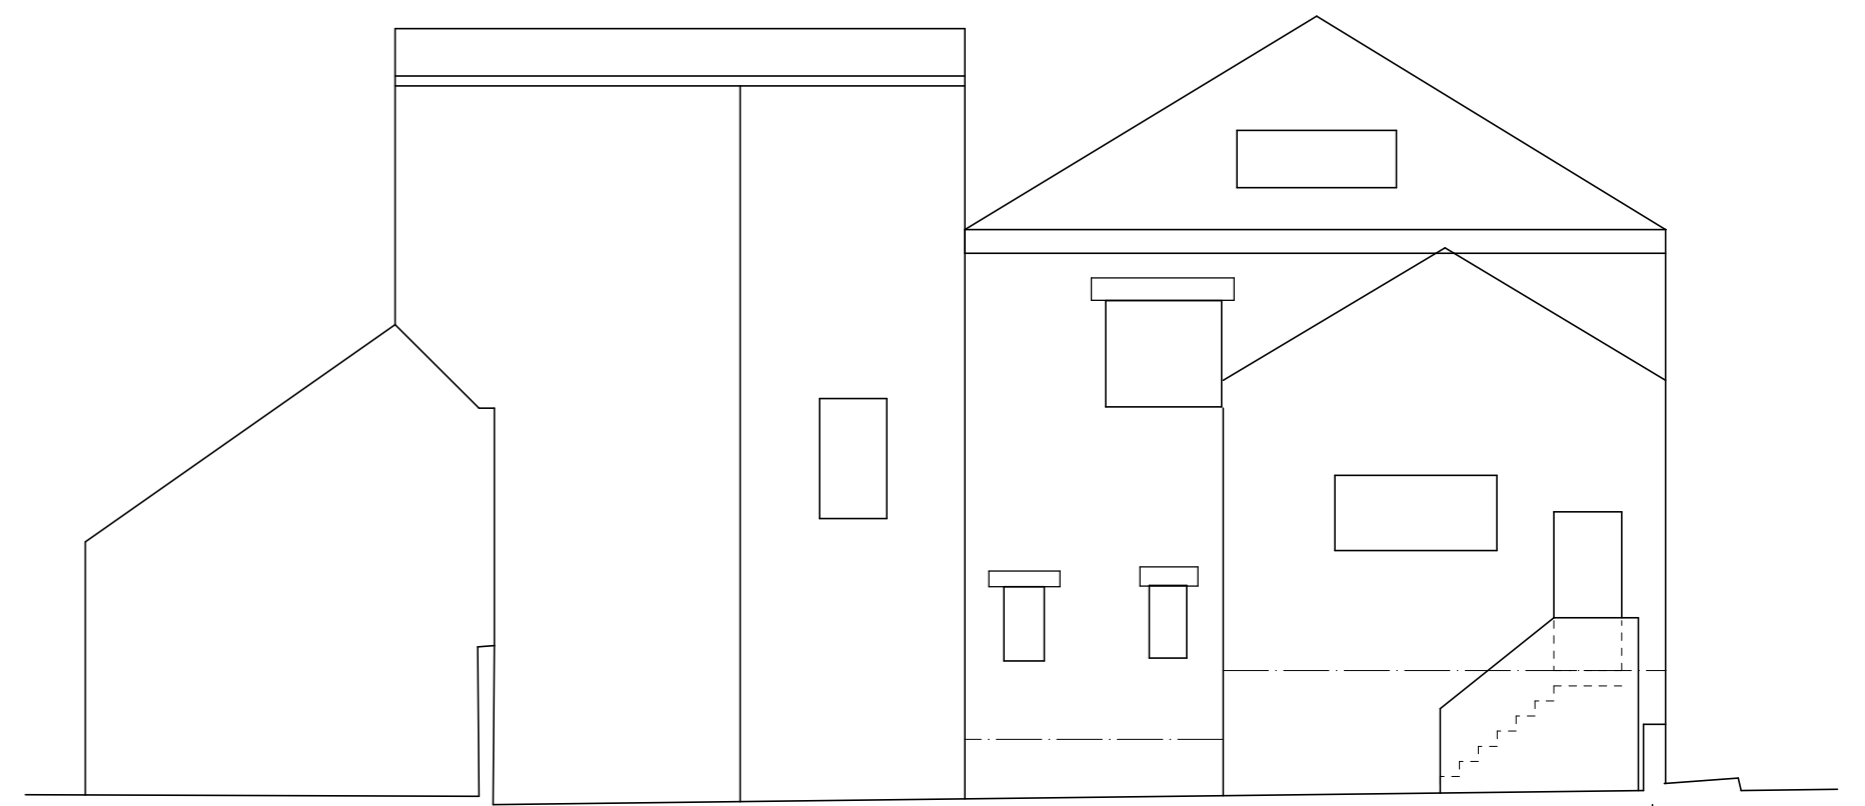

REAR ELEVATION

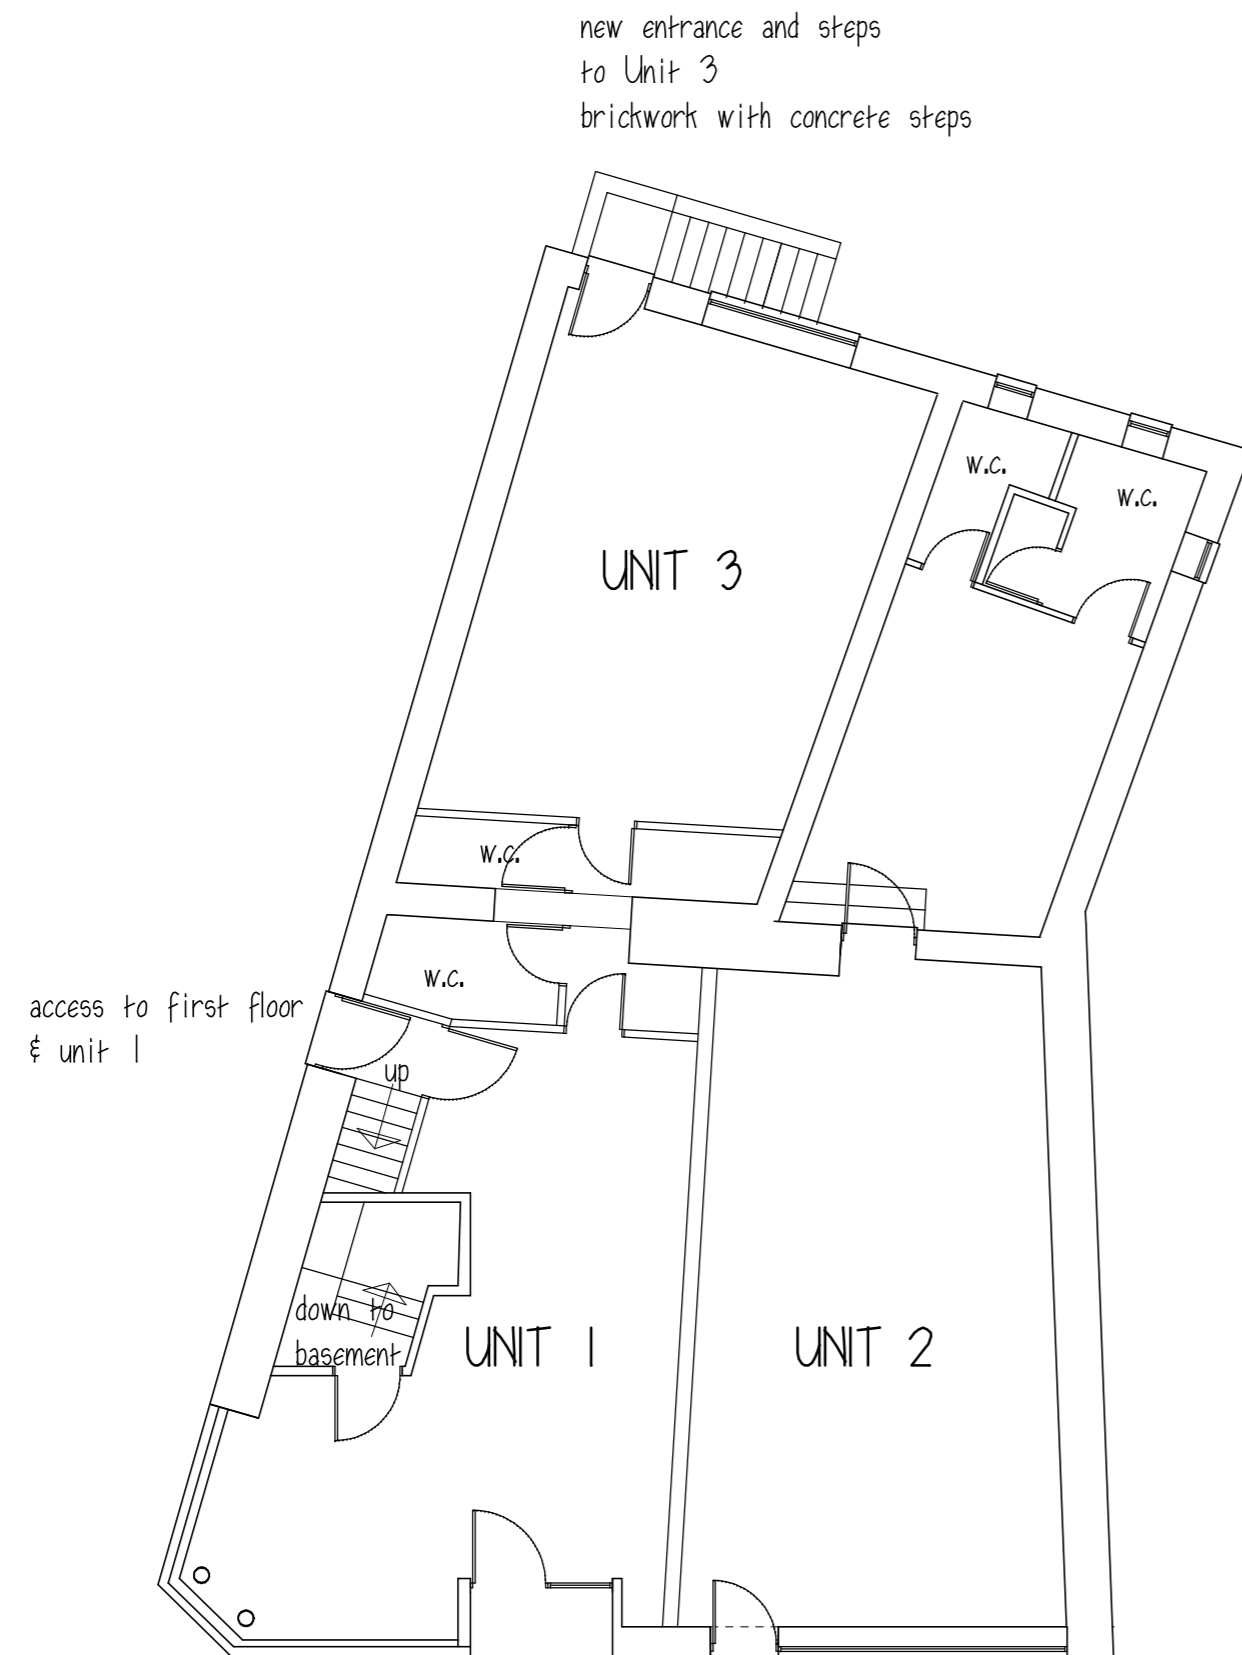

GROUND FLOOR

P & J TEXTILES

PROPOSED SUBDIVIDING SHOP
INTO 3 UNITS
29-31 NEW ST.
BARNSELY

PLANS AND ELEVATIONS

1:100@A2 SEPT19 Rev C

Peter Thompson
"Linwood"
Barnsley Road
Dodworth
Barnsley S75 3JR
e-mail peter-thompson@hotmail.co.uk

M.C.I.A.T.
telf. 01226 201391
m. 07973251730