



Ground Floor

1 : 100


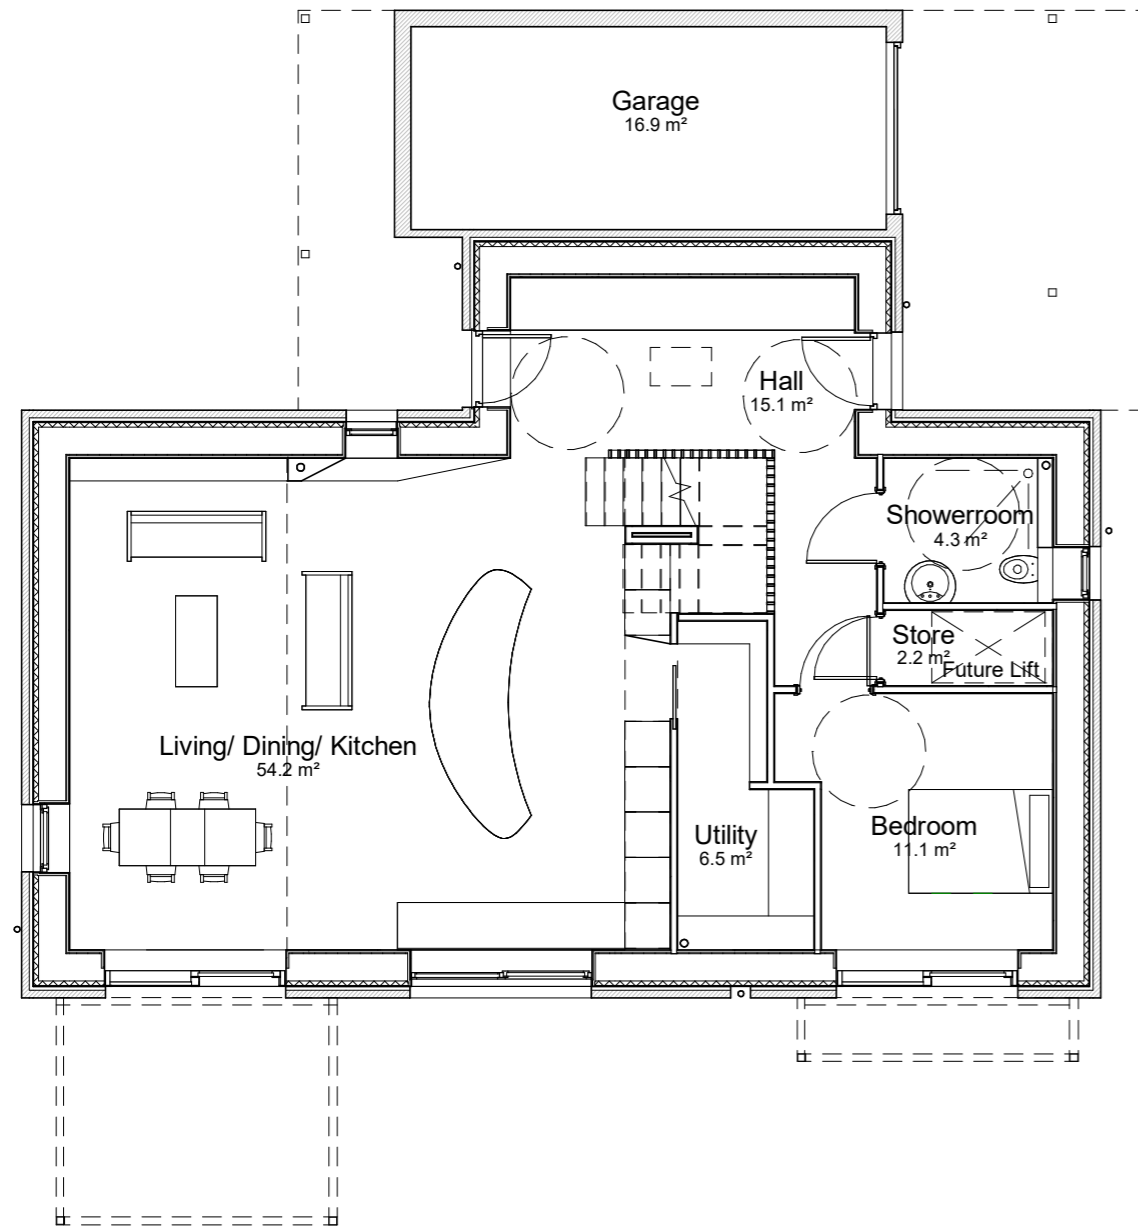


First Floor

1 : 100

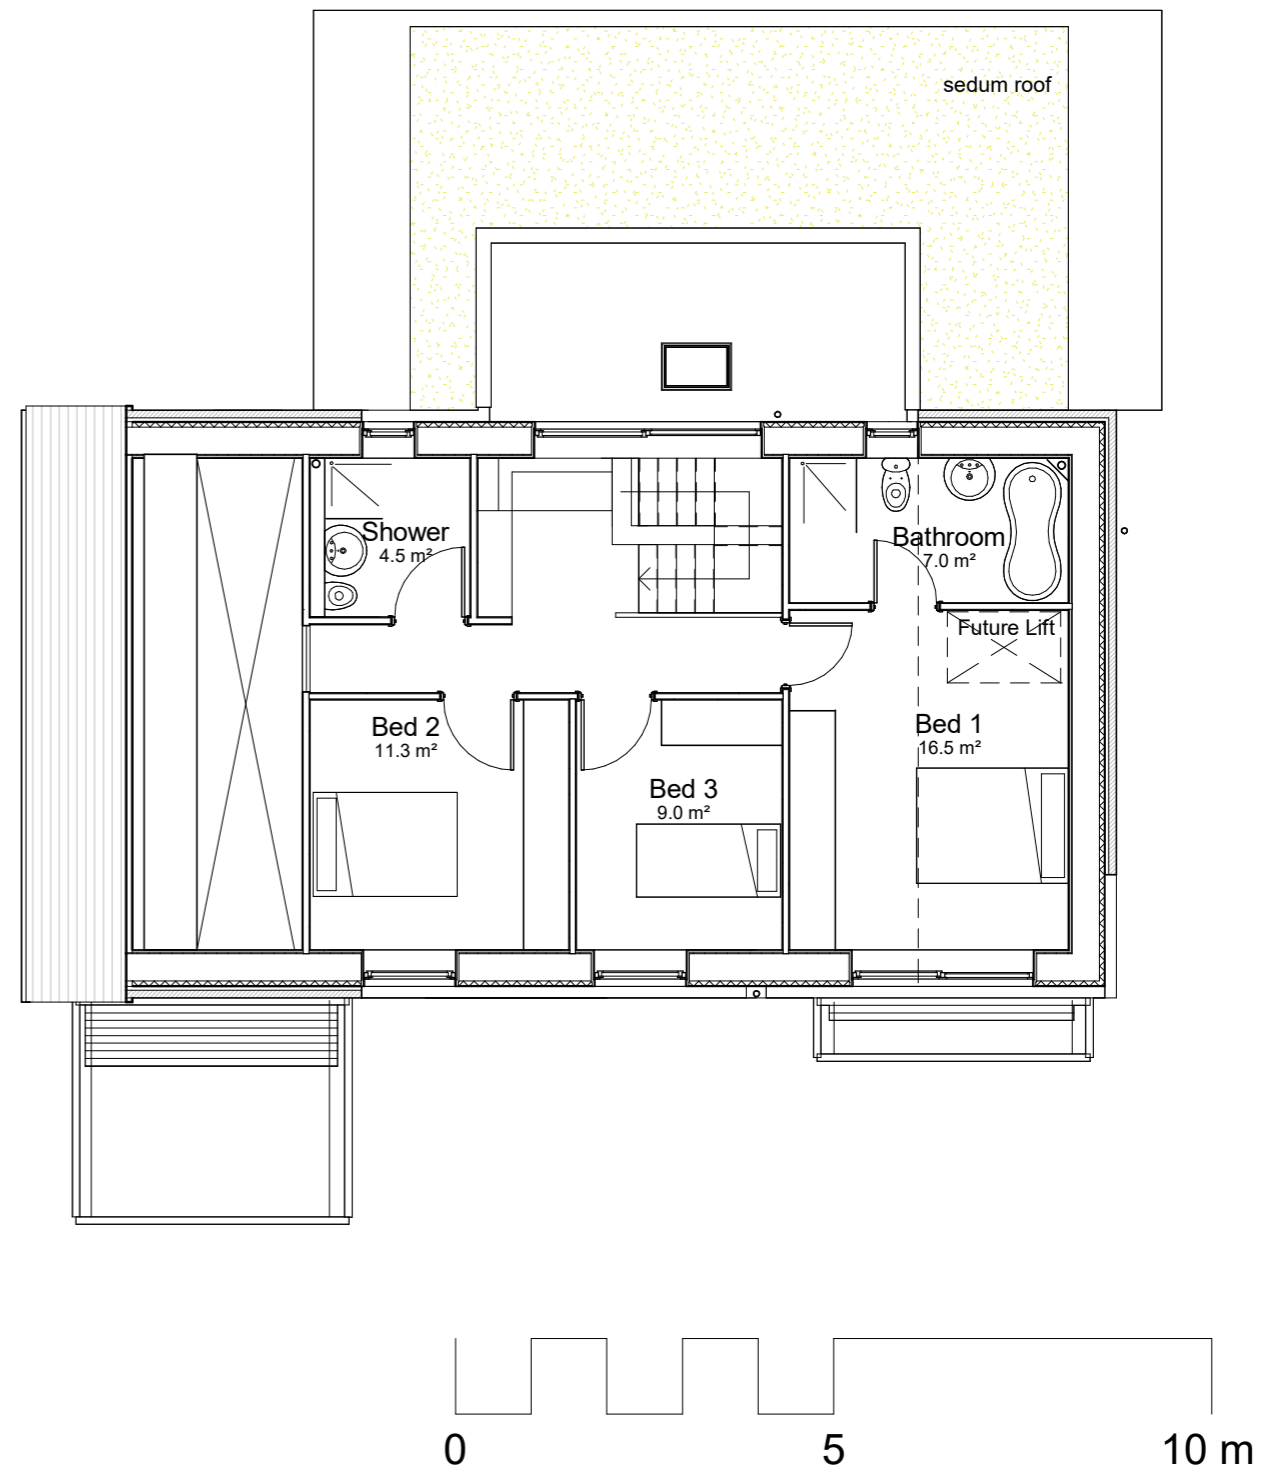

Dwelling GIFA 160.4m²

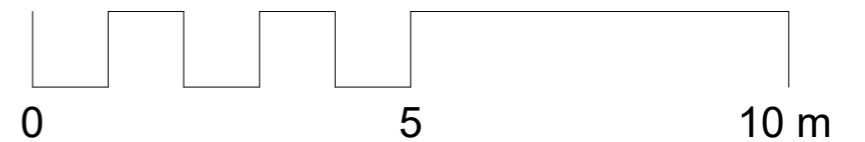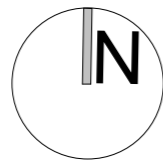

NOTES
 The contractor is responsible for checking dimensions, tolerances and references.
 Verify any discrepancies with the architect before proceeding with the work.
 Where an item is covered by drawings of different scales the larger scale drawing is to be worked to.
 Construct to figured dimensions only.

Date	Rev	Revision / author/ checker
26.01.24	A	Updated following client comments and design development. JNBP/SD
06.02.24	B	Issued for planning. JNBP/SD

Purpose of Issue Planning

Project Tower Street

Drawing Proposed Plans

Drwg. no 23-122 230 **Rev** B

Drawn JNBP **Checked** SD

Scale 1 : 100 @A3 **Date** 12/04/23