


General Notes


ALL DIMENSIONS ARE APPROXIMATE AND ARE TO BE CHECKED ON SITE.

THE CONTRACTOR MUST NOTIFY BUILDING CONTROL AND THE CLIENT IF THE GROUND CONDITIONS DIFFER FROM THE REASONABLE ASSUMPTIONS MADE BY THE DESIGNER AND STRUCTURAL ENGINEER. IT IS ALSO THE CONTRACTOR'S RESPONSIBILITY TO CONFIRM ANY ASSUMPTIONS MADE BY THE DESIGNER OR ENGINEER PRIOR TO WORK COMMENCING AND NOTIFY THE DESIGNER IF THERE ARE DIFFERENCES.


ALL GOODS AND MATERIALS SPECIFIED TO BE INSTALLED IN ACCORDANCE WITH MANUFACTURER'S INSTRUCTIONS AND RELEVANT CODES OF PRACTICE AND BRITISH STANDARDS.

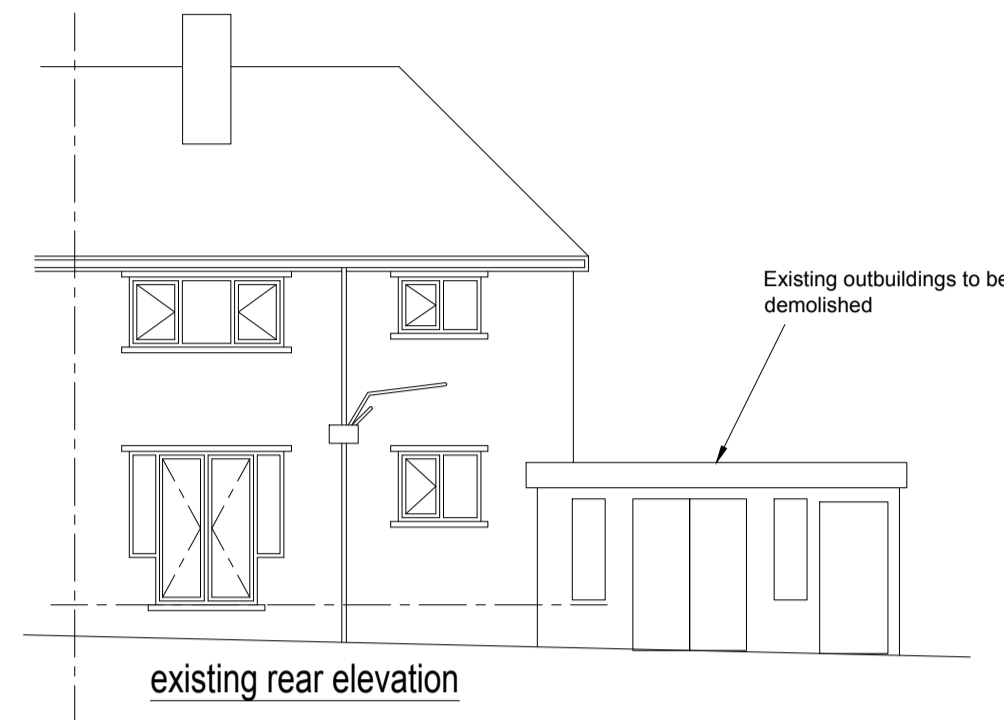

existing rear elevation

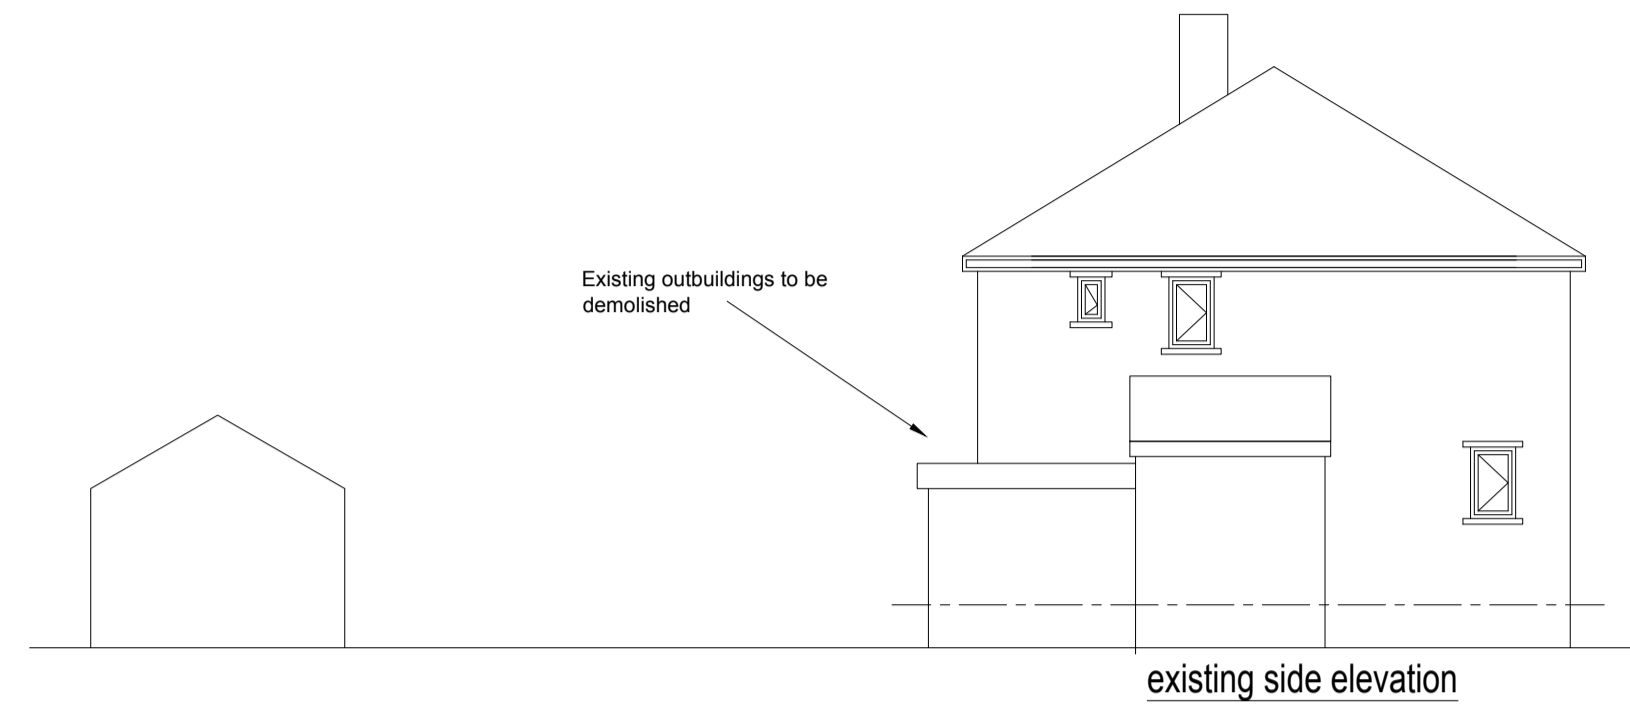


existing side elevation

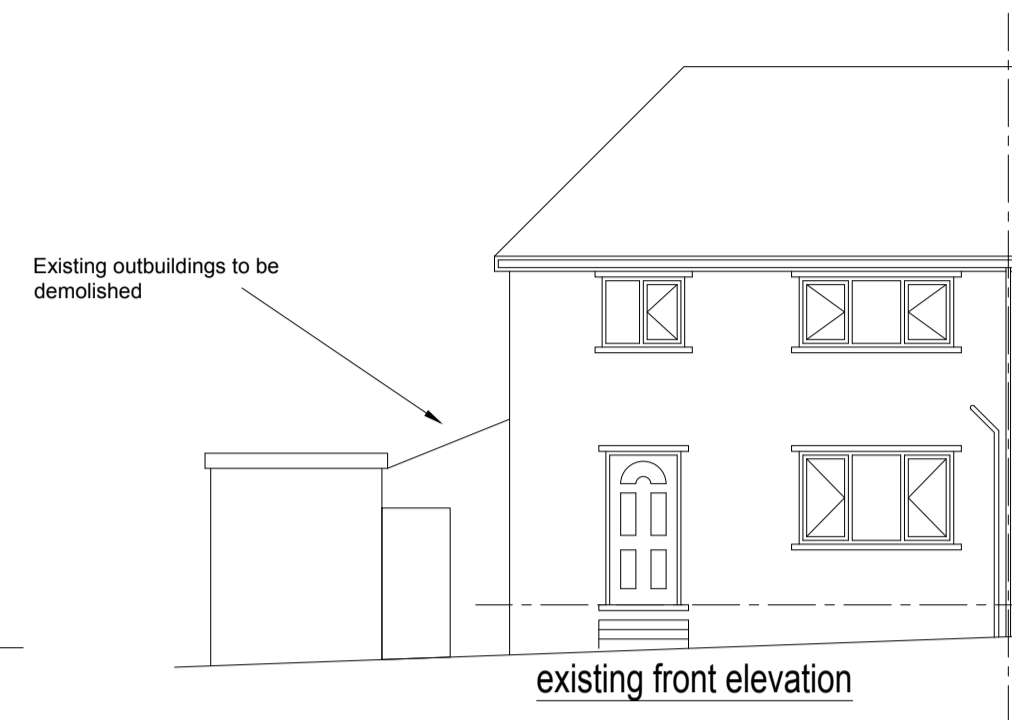


existing front elevation




proposed rear elevation

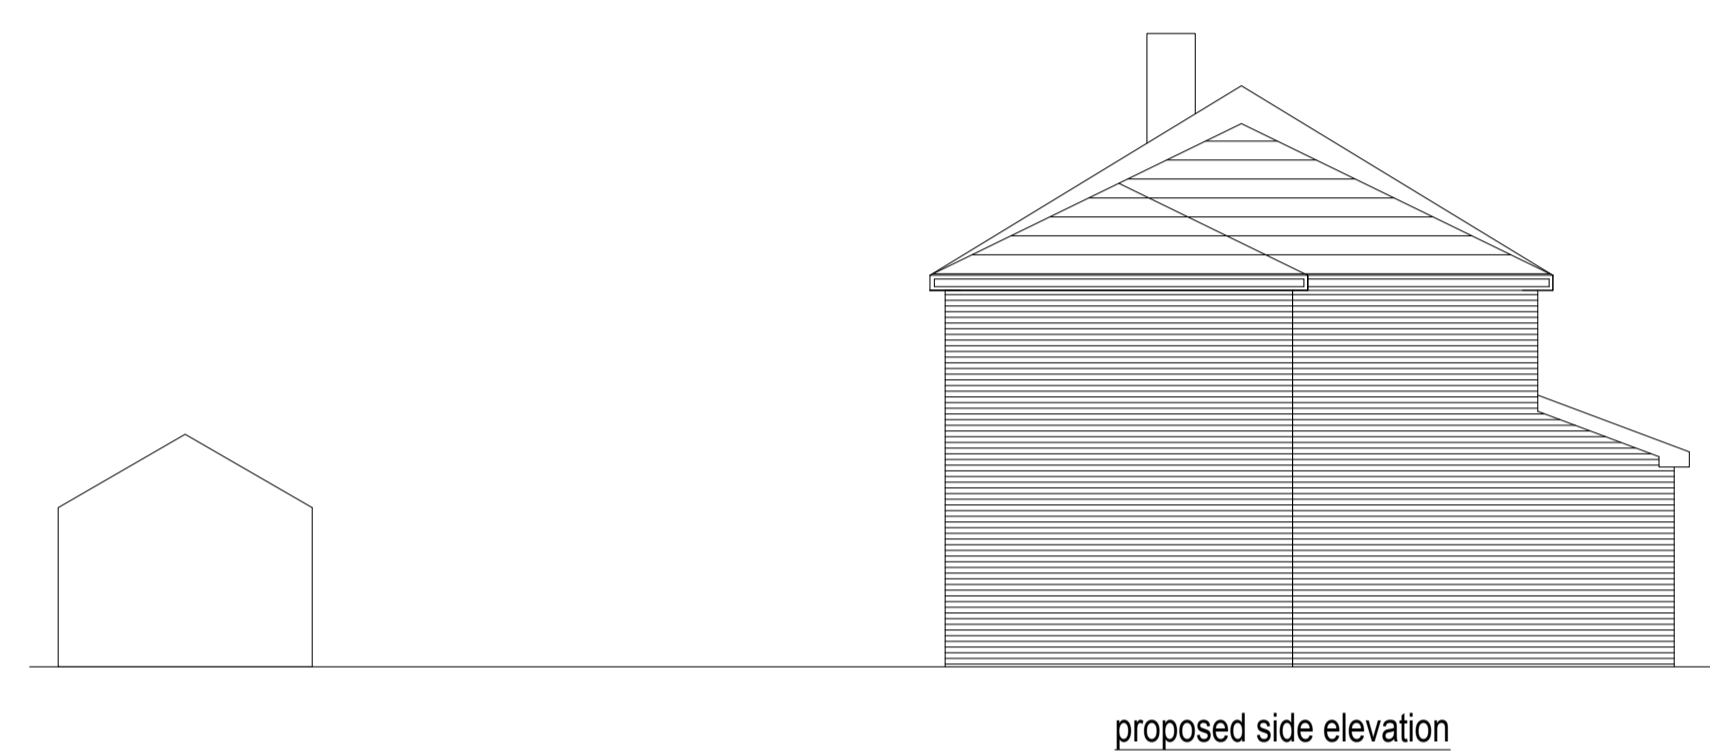


proposed side elevation

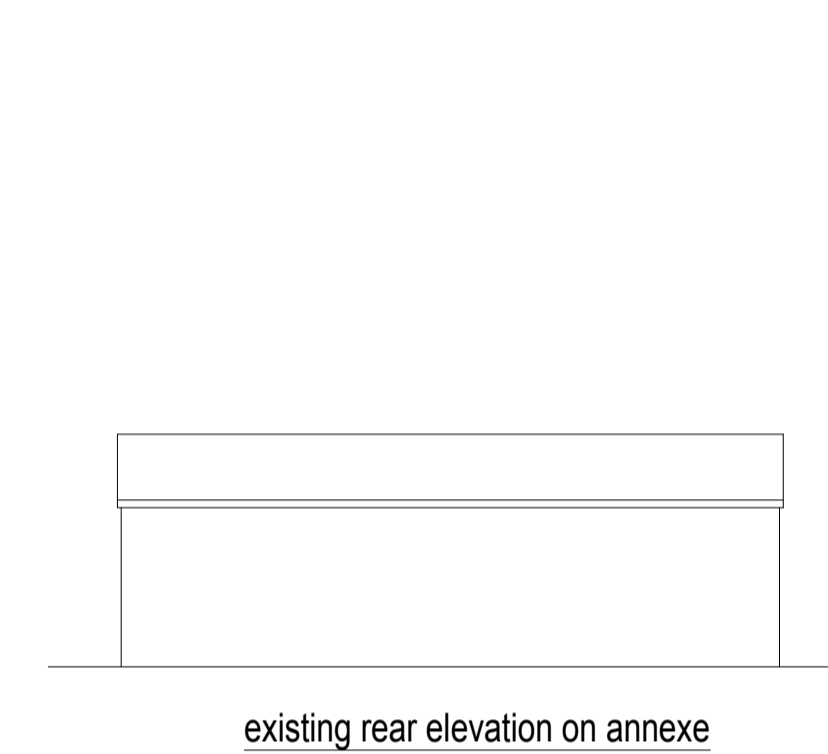


existing rear elevation on annexe

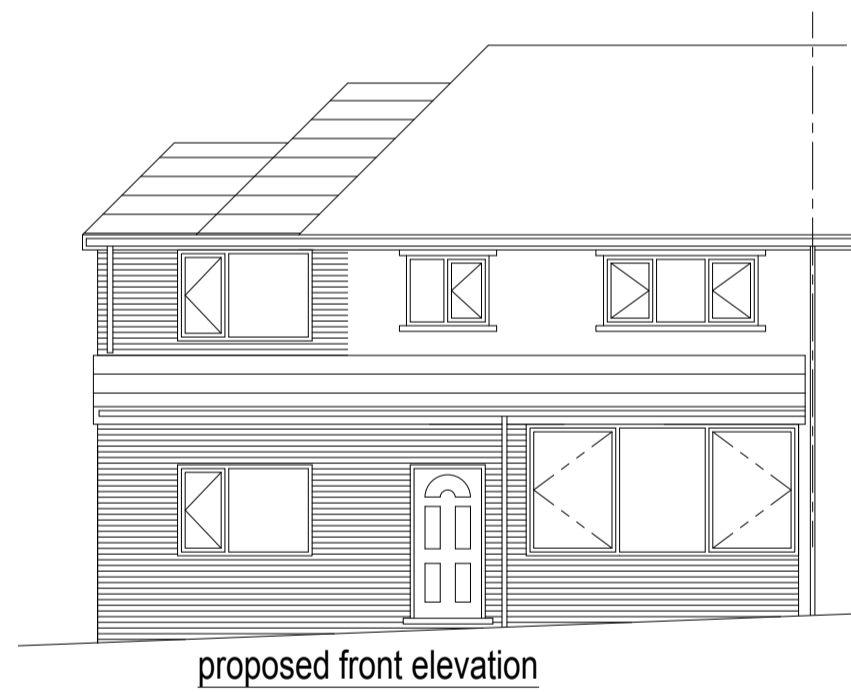


proposed front elevation

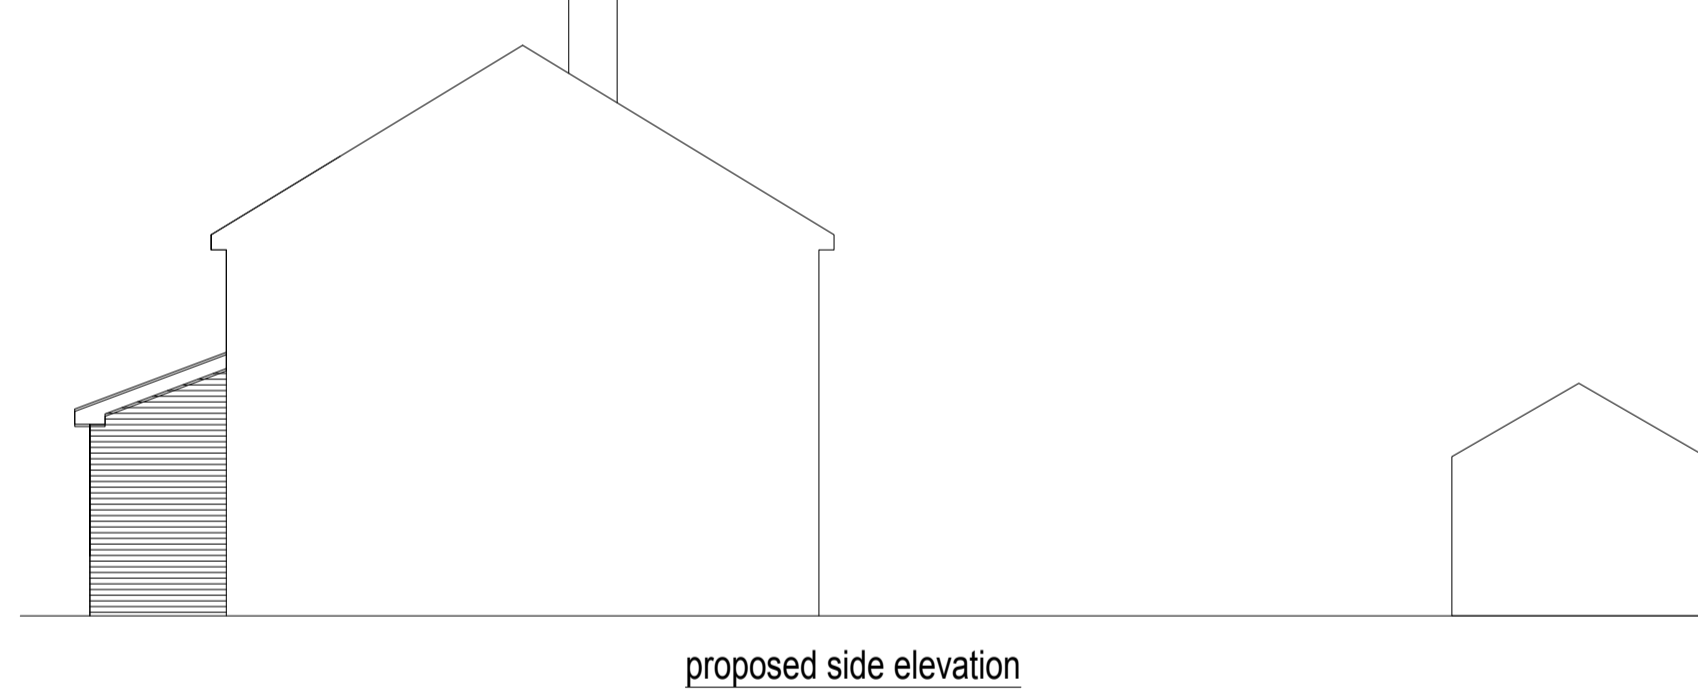


proposed side elevation

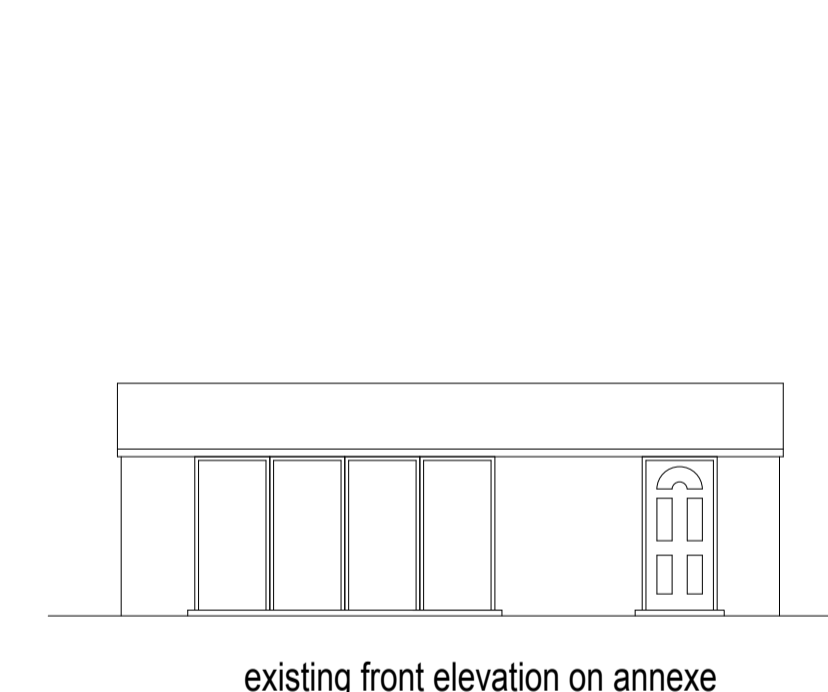


existing front elevation on annexe

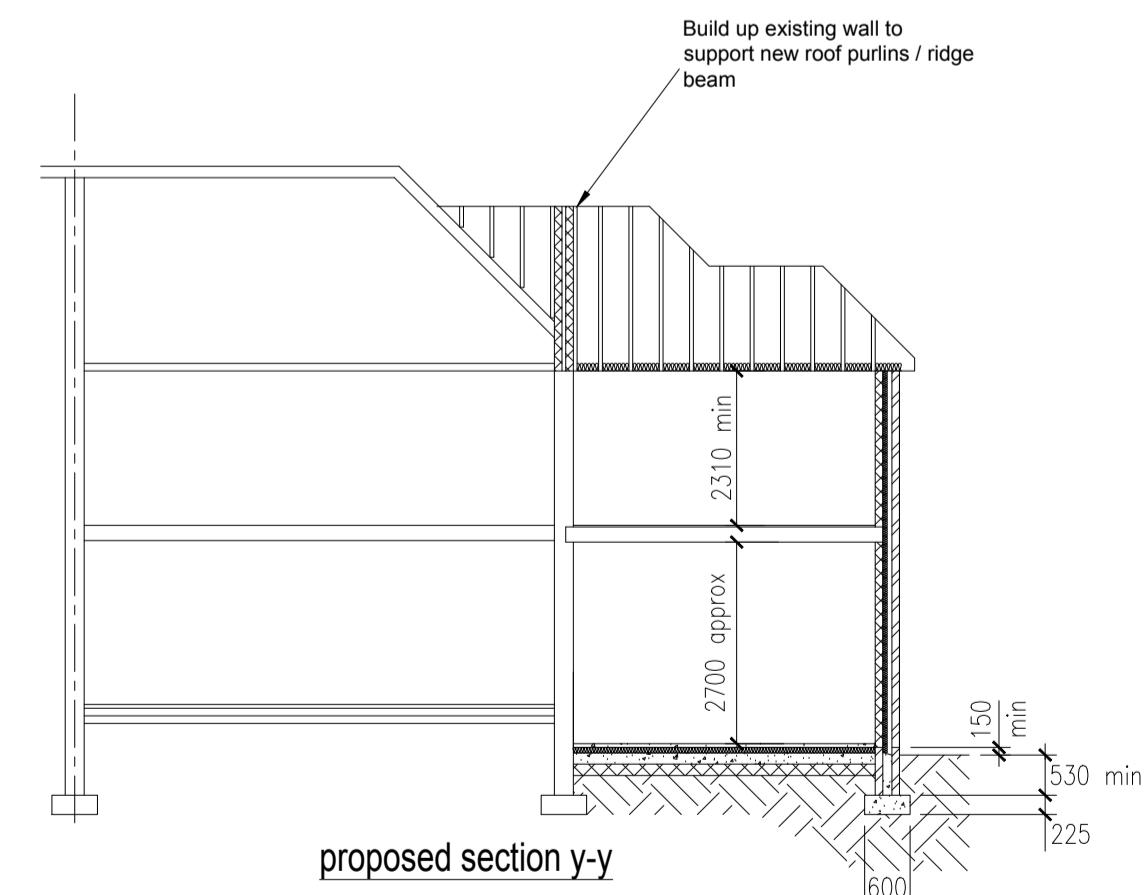

proposed section y-y

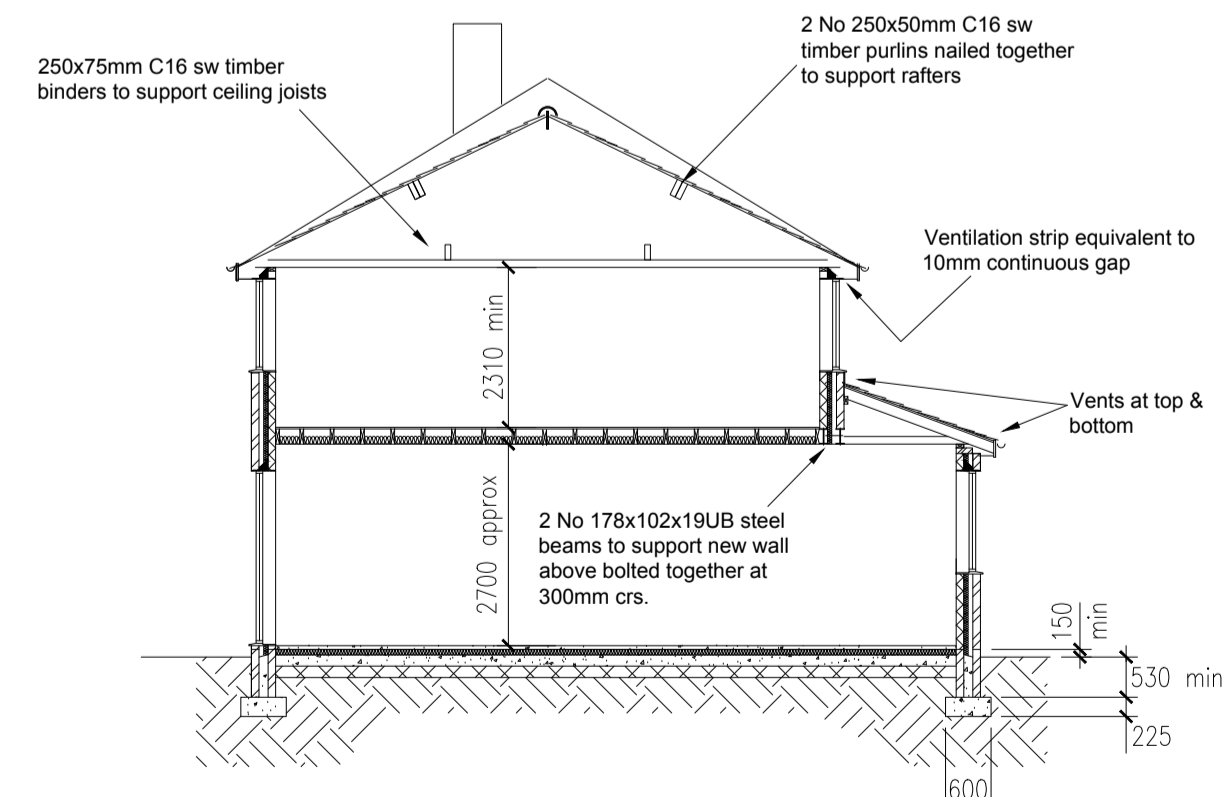

proposed section x-x

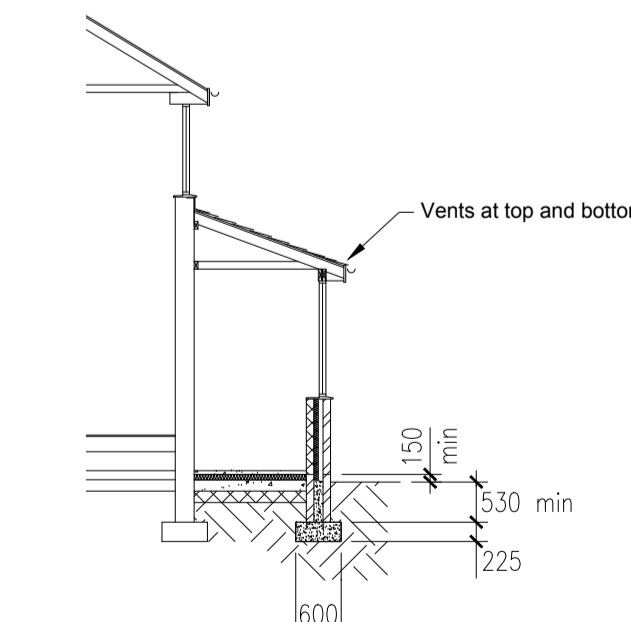

proposed section z-z

No.	Revision/Issue	Date
B	Hipped end added	01/19

Firm Name and Address  
**JOHN CAMM**  
 14 ALDHAM CRESCENT  
 WOMBWELL  
 BARNSELY  
 SOUTH YORKSHIRE  
 S73 8ES  
 01226 497617

Project Name and Address  
**PROPOSED EXTENSION**  
 AT 19 WAINWRIGHT  
 AVENUE, WOMBWELL  
 FOR MR D CAMM

Project	2018/01	Sheet
Date	JAN 2019	<b>BR/01</b>
Scale	1:100 U.N.O.	