

 Unavailable area for the museum


Barnsley Metropolitan Borough Council  
 22 AUG 2008  
 Corporate Meeting Room

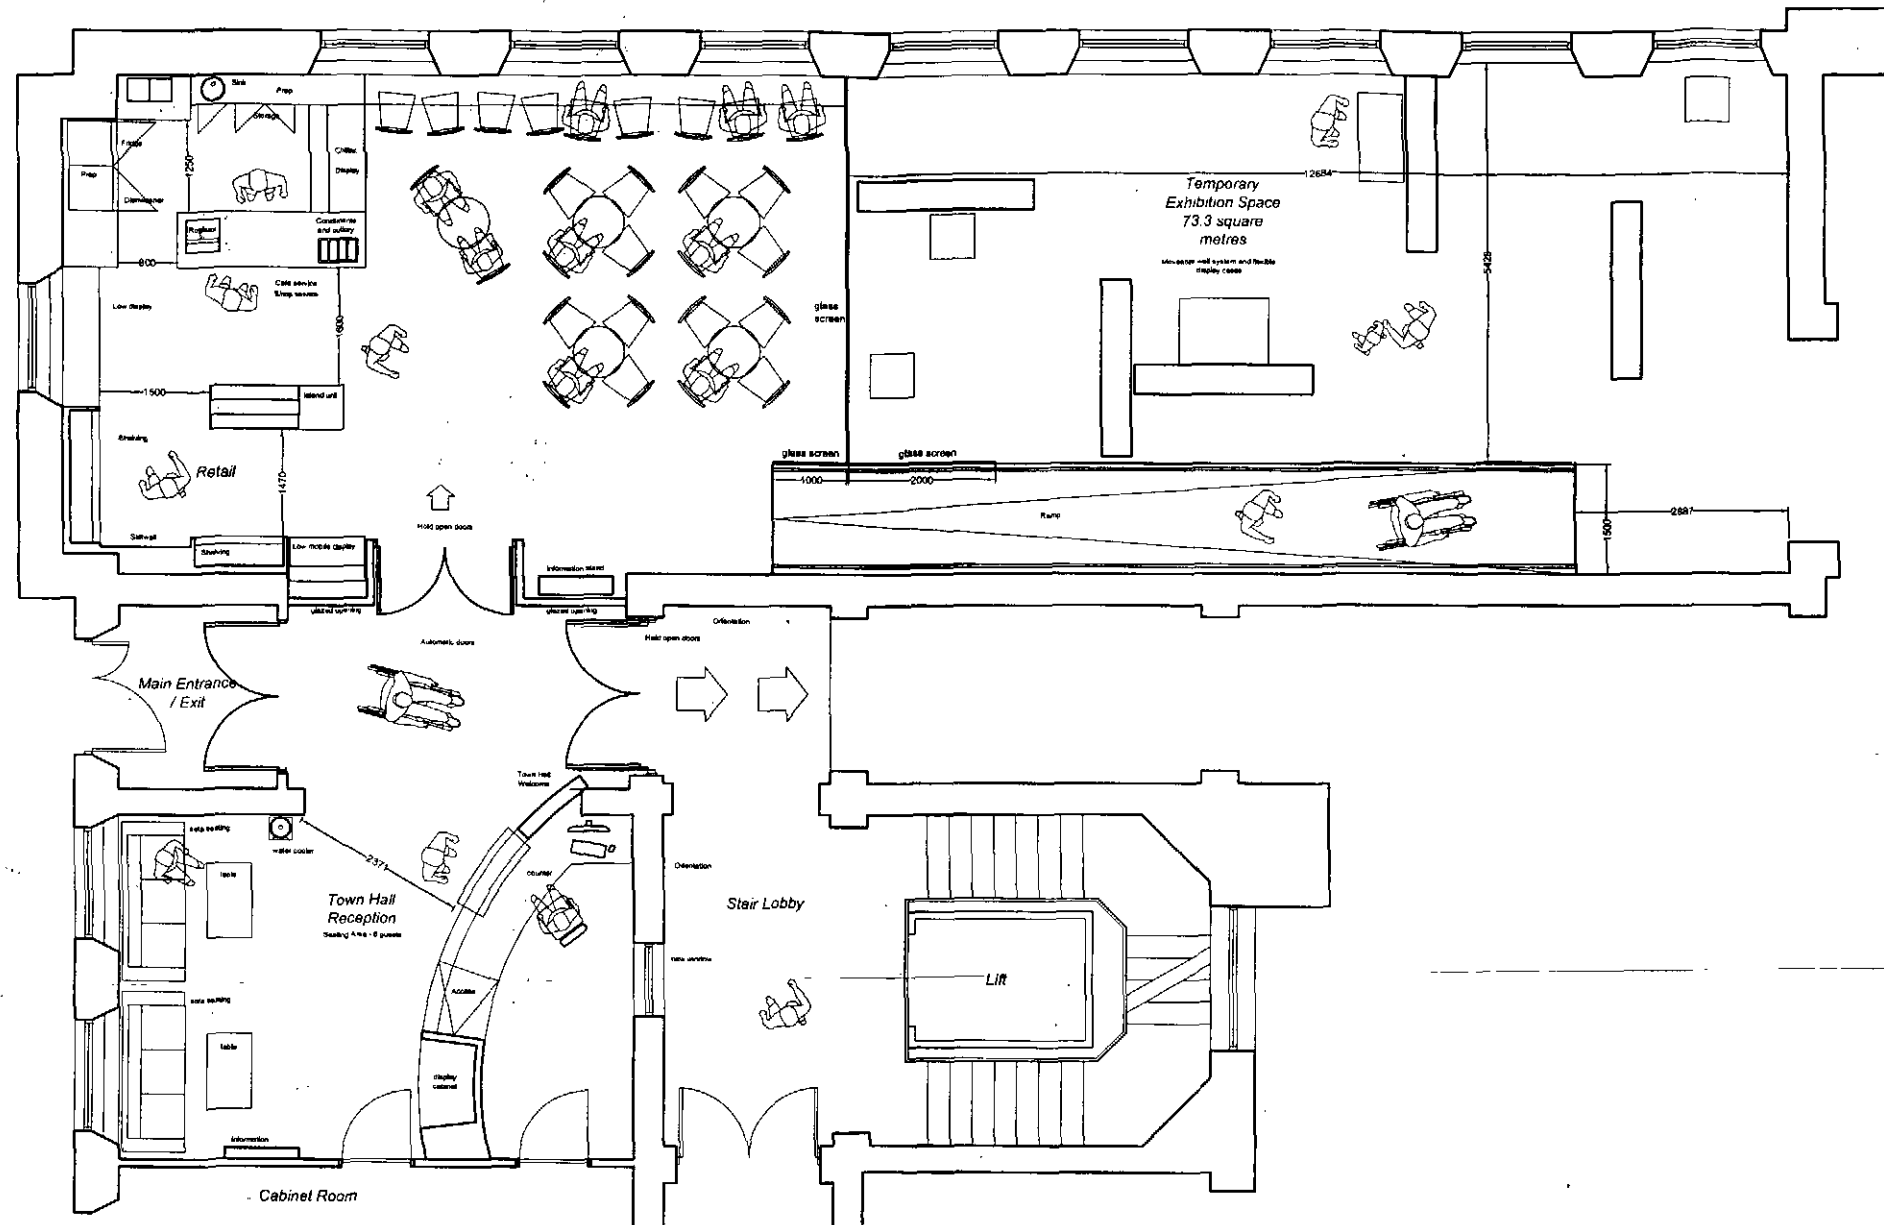

GROUND FLOOR ENTRANCE, CAFE & TEMPORARY EXHIBITION GALLERY LAYOUT PLAN 1 : 100 @ A3  
 EXPERIENCE BARNSELY PROJECT - BARNSELY TOWN HALL

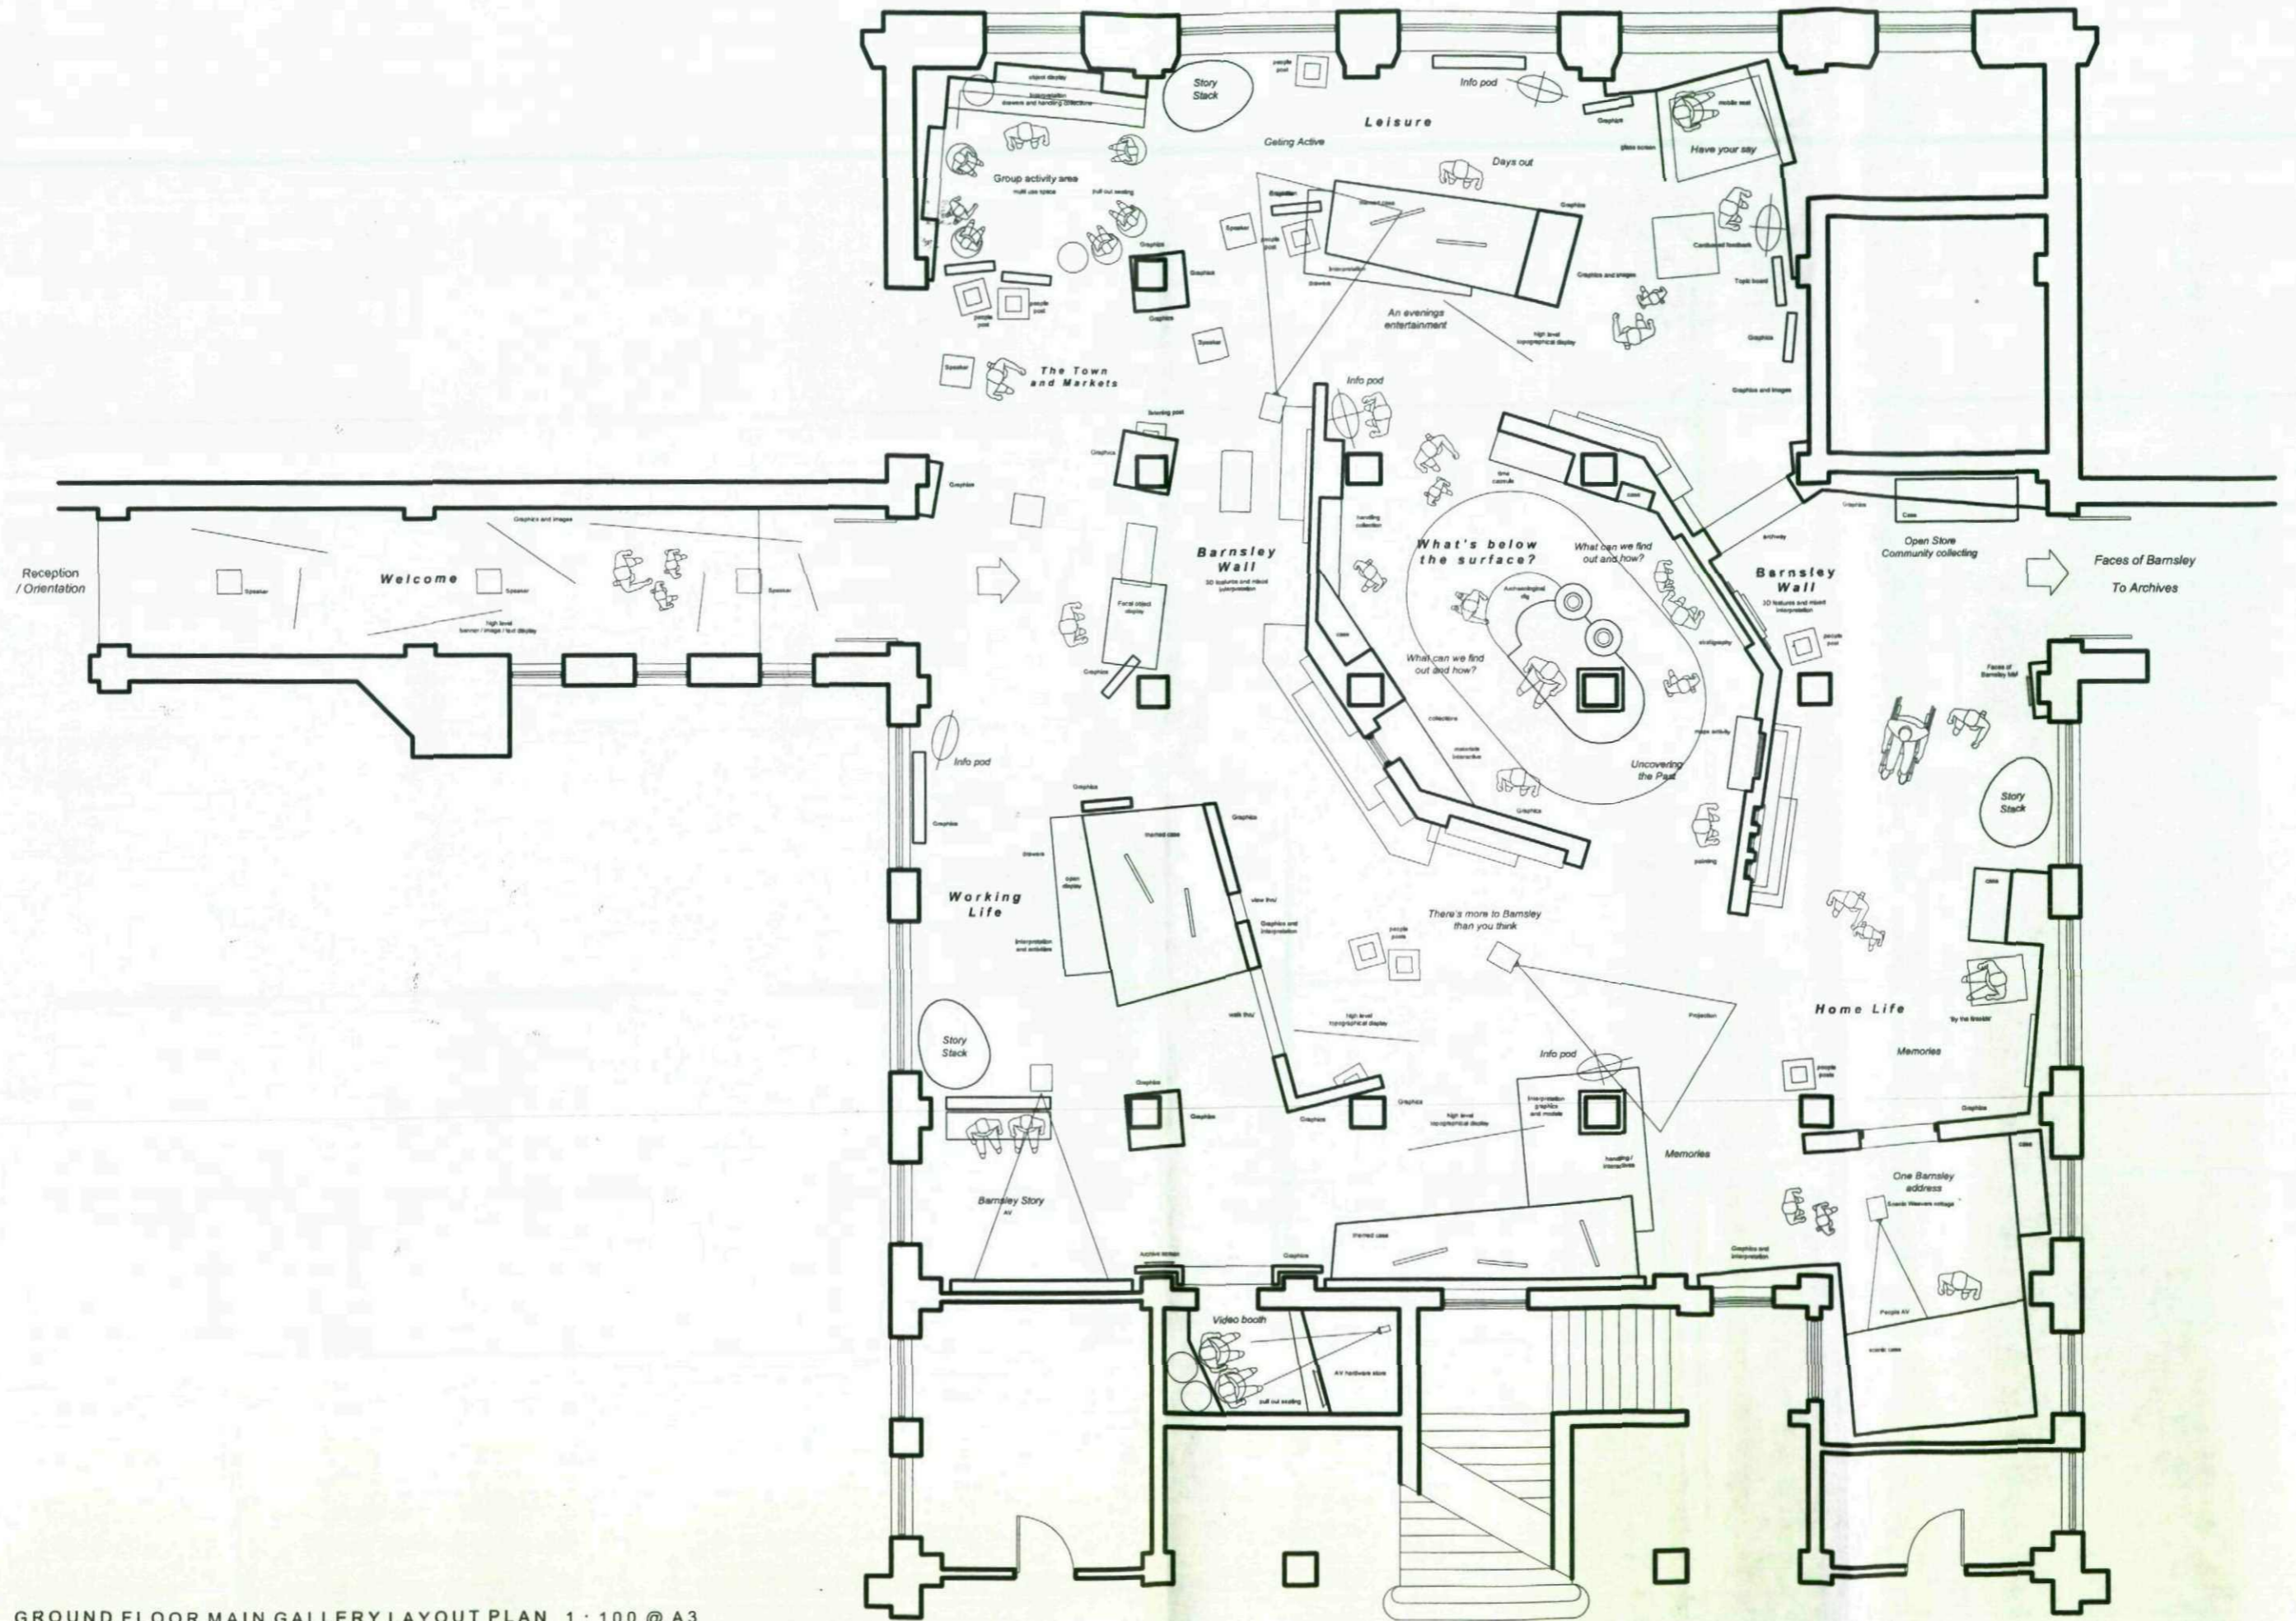

GROUND FLOOR MAIN GALLERY LAYOUT PLAN 1 : 100 @ A3  
 EXPERIENCE BARNLSLEY PROJECT - BARNLSLEY TOWN HALL

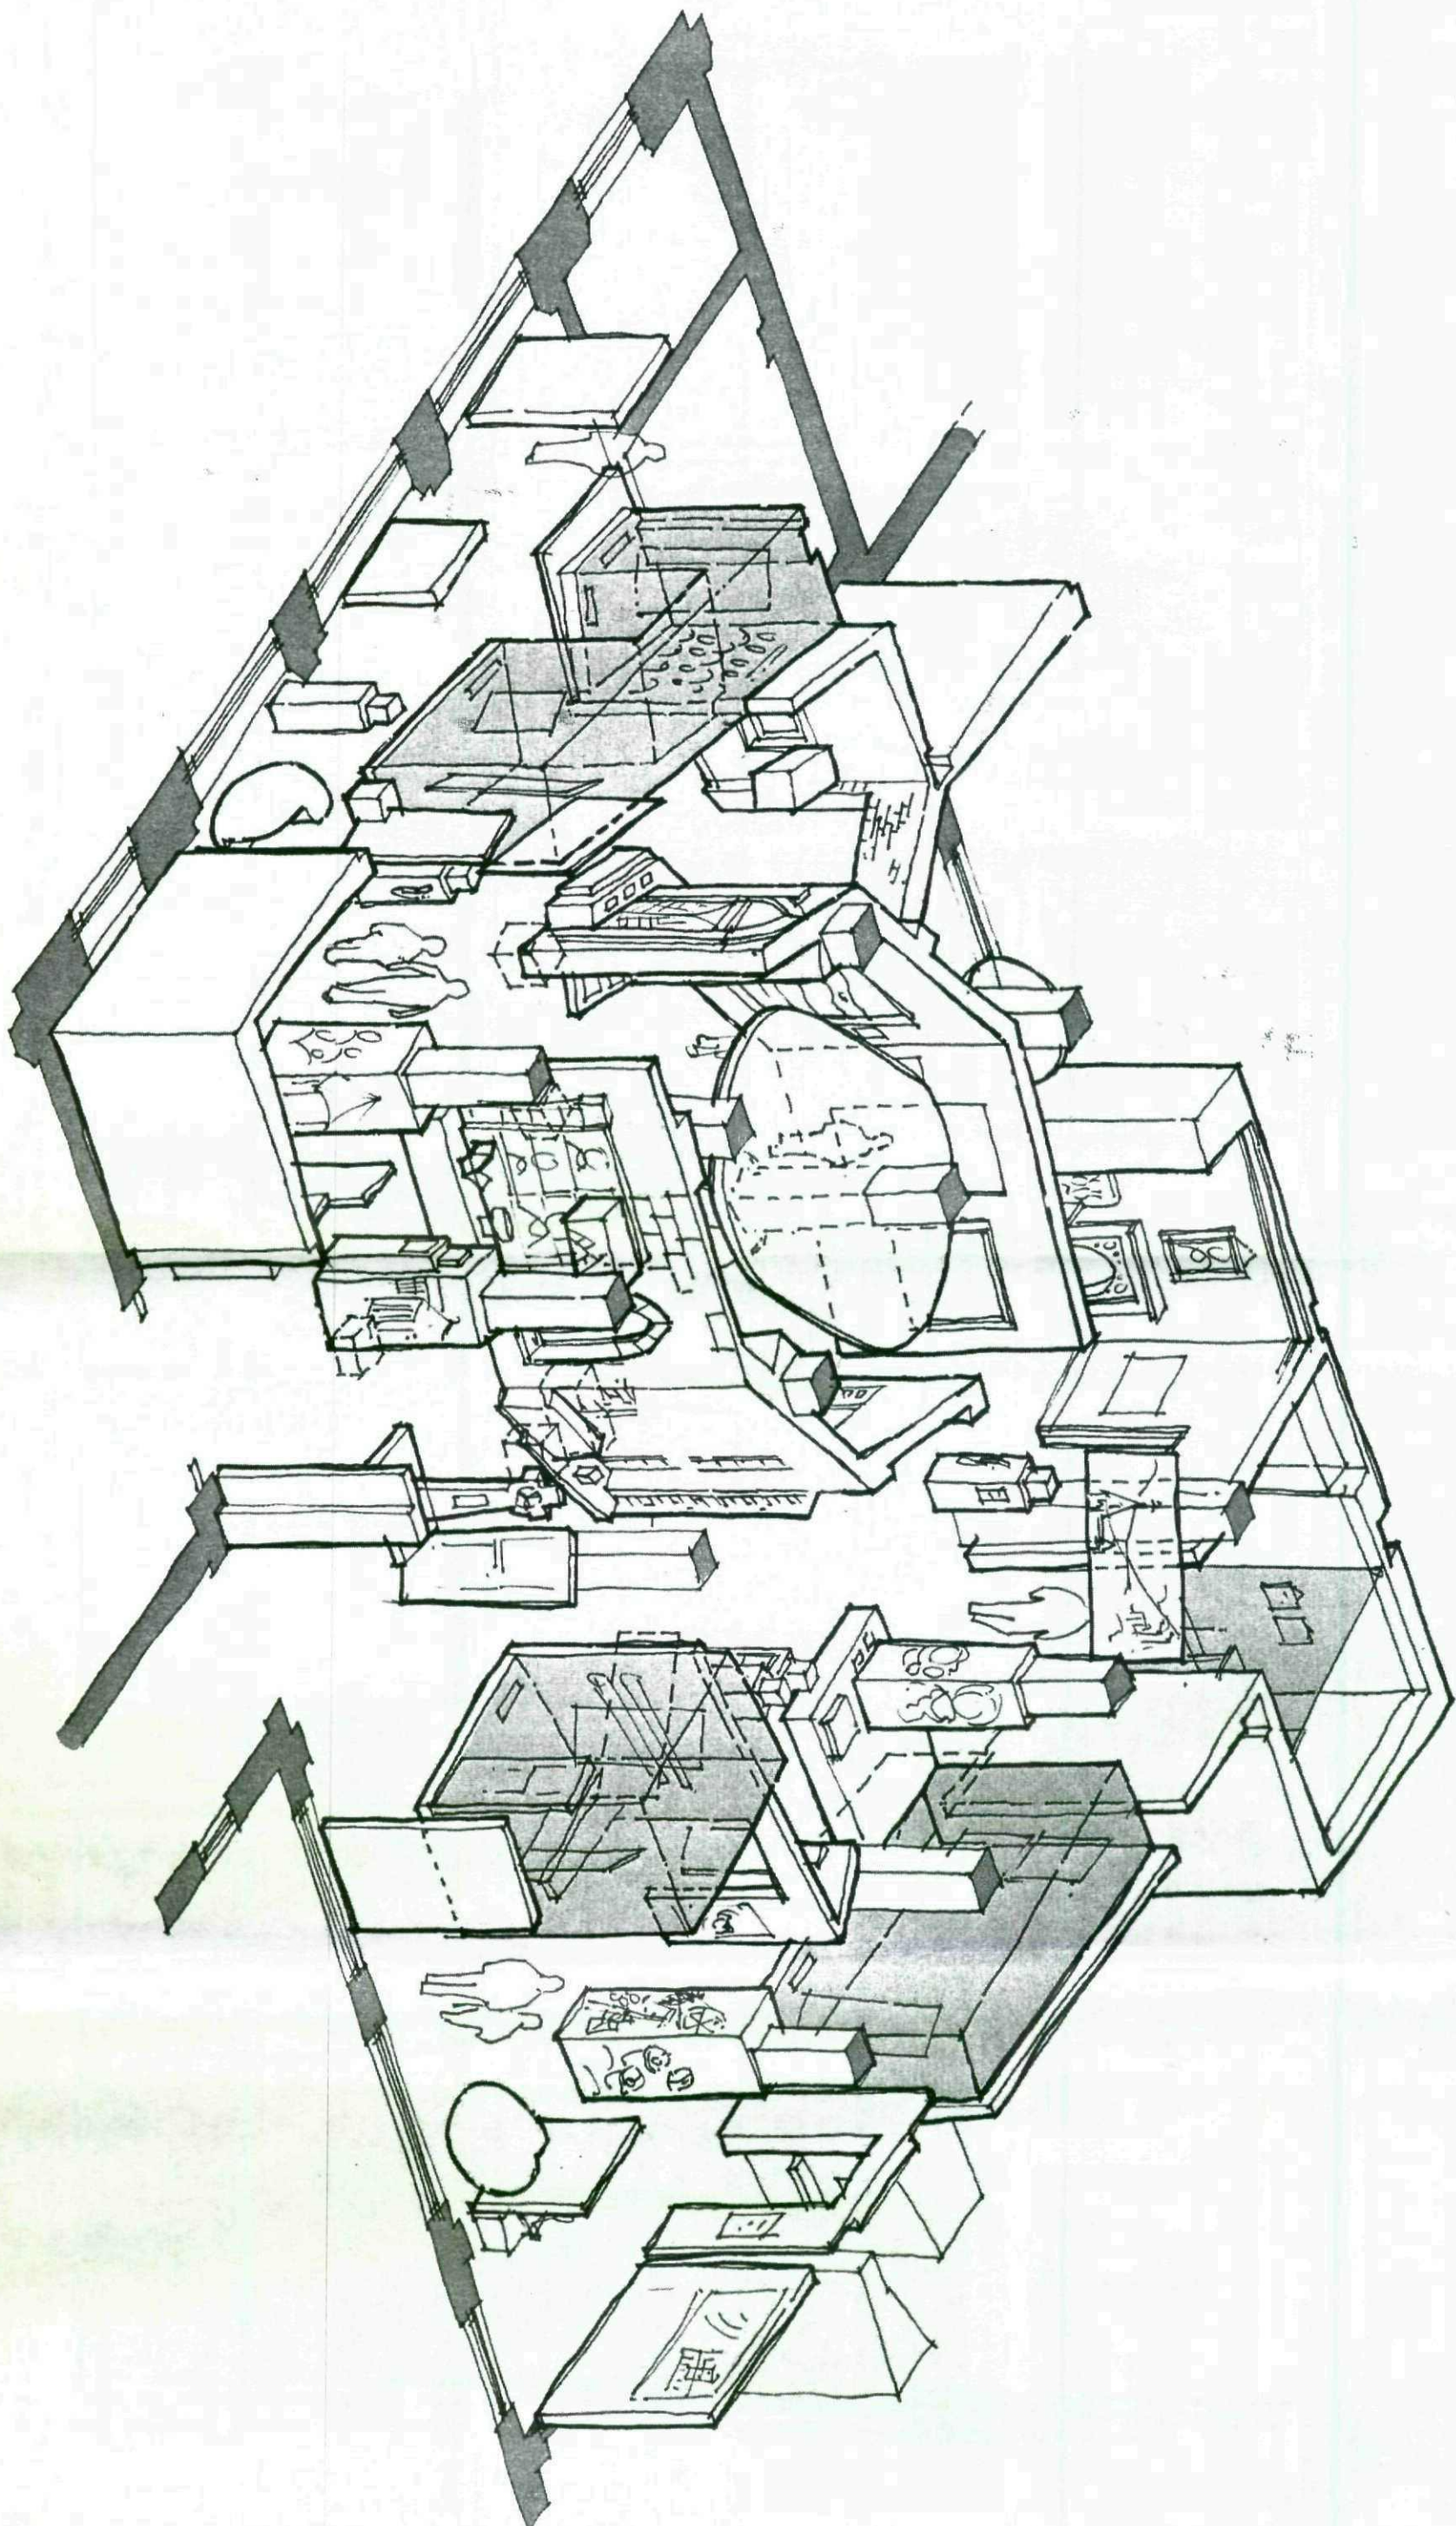


GROUND FLOOR MAIN GALLERY VISUAL not to scale  
EXPERIENCE BARNSLEY PROJECT - BARNSLEY TOWN HALL







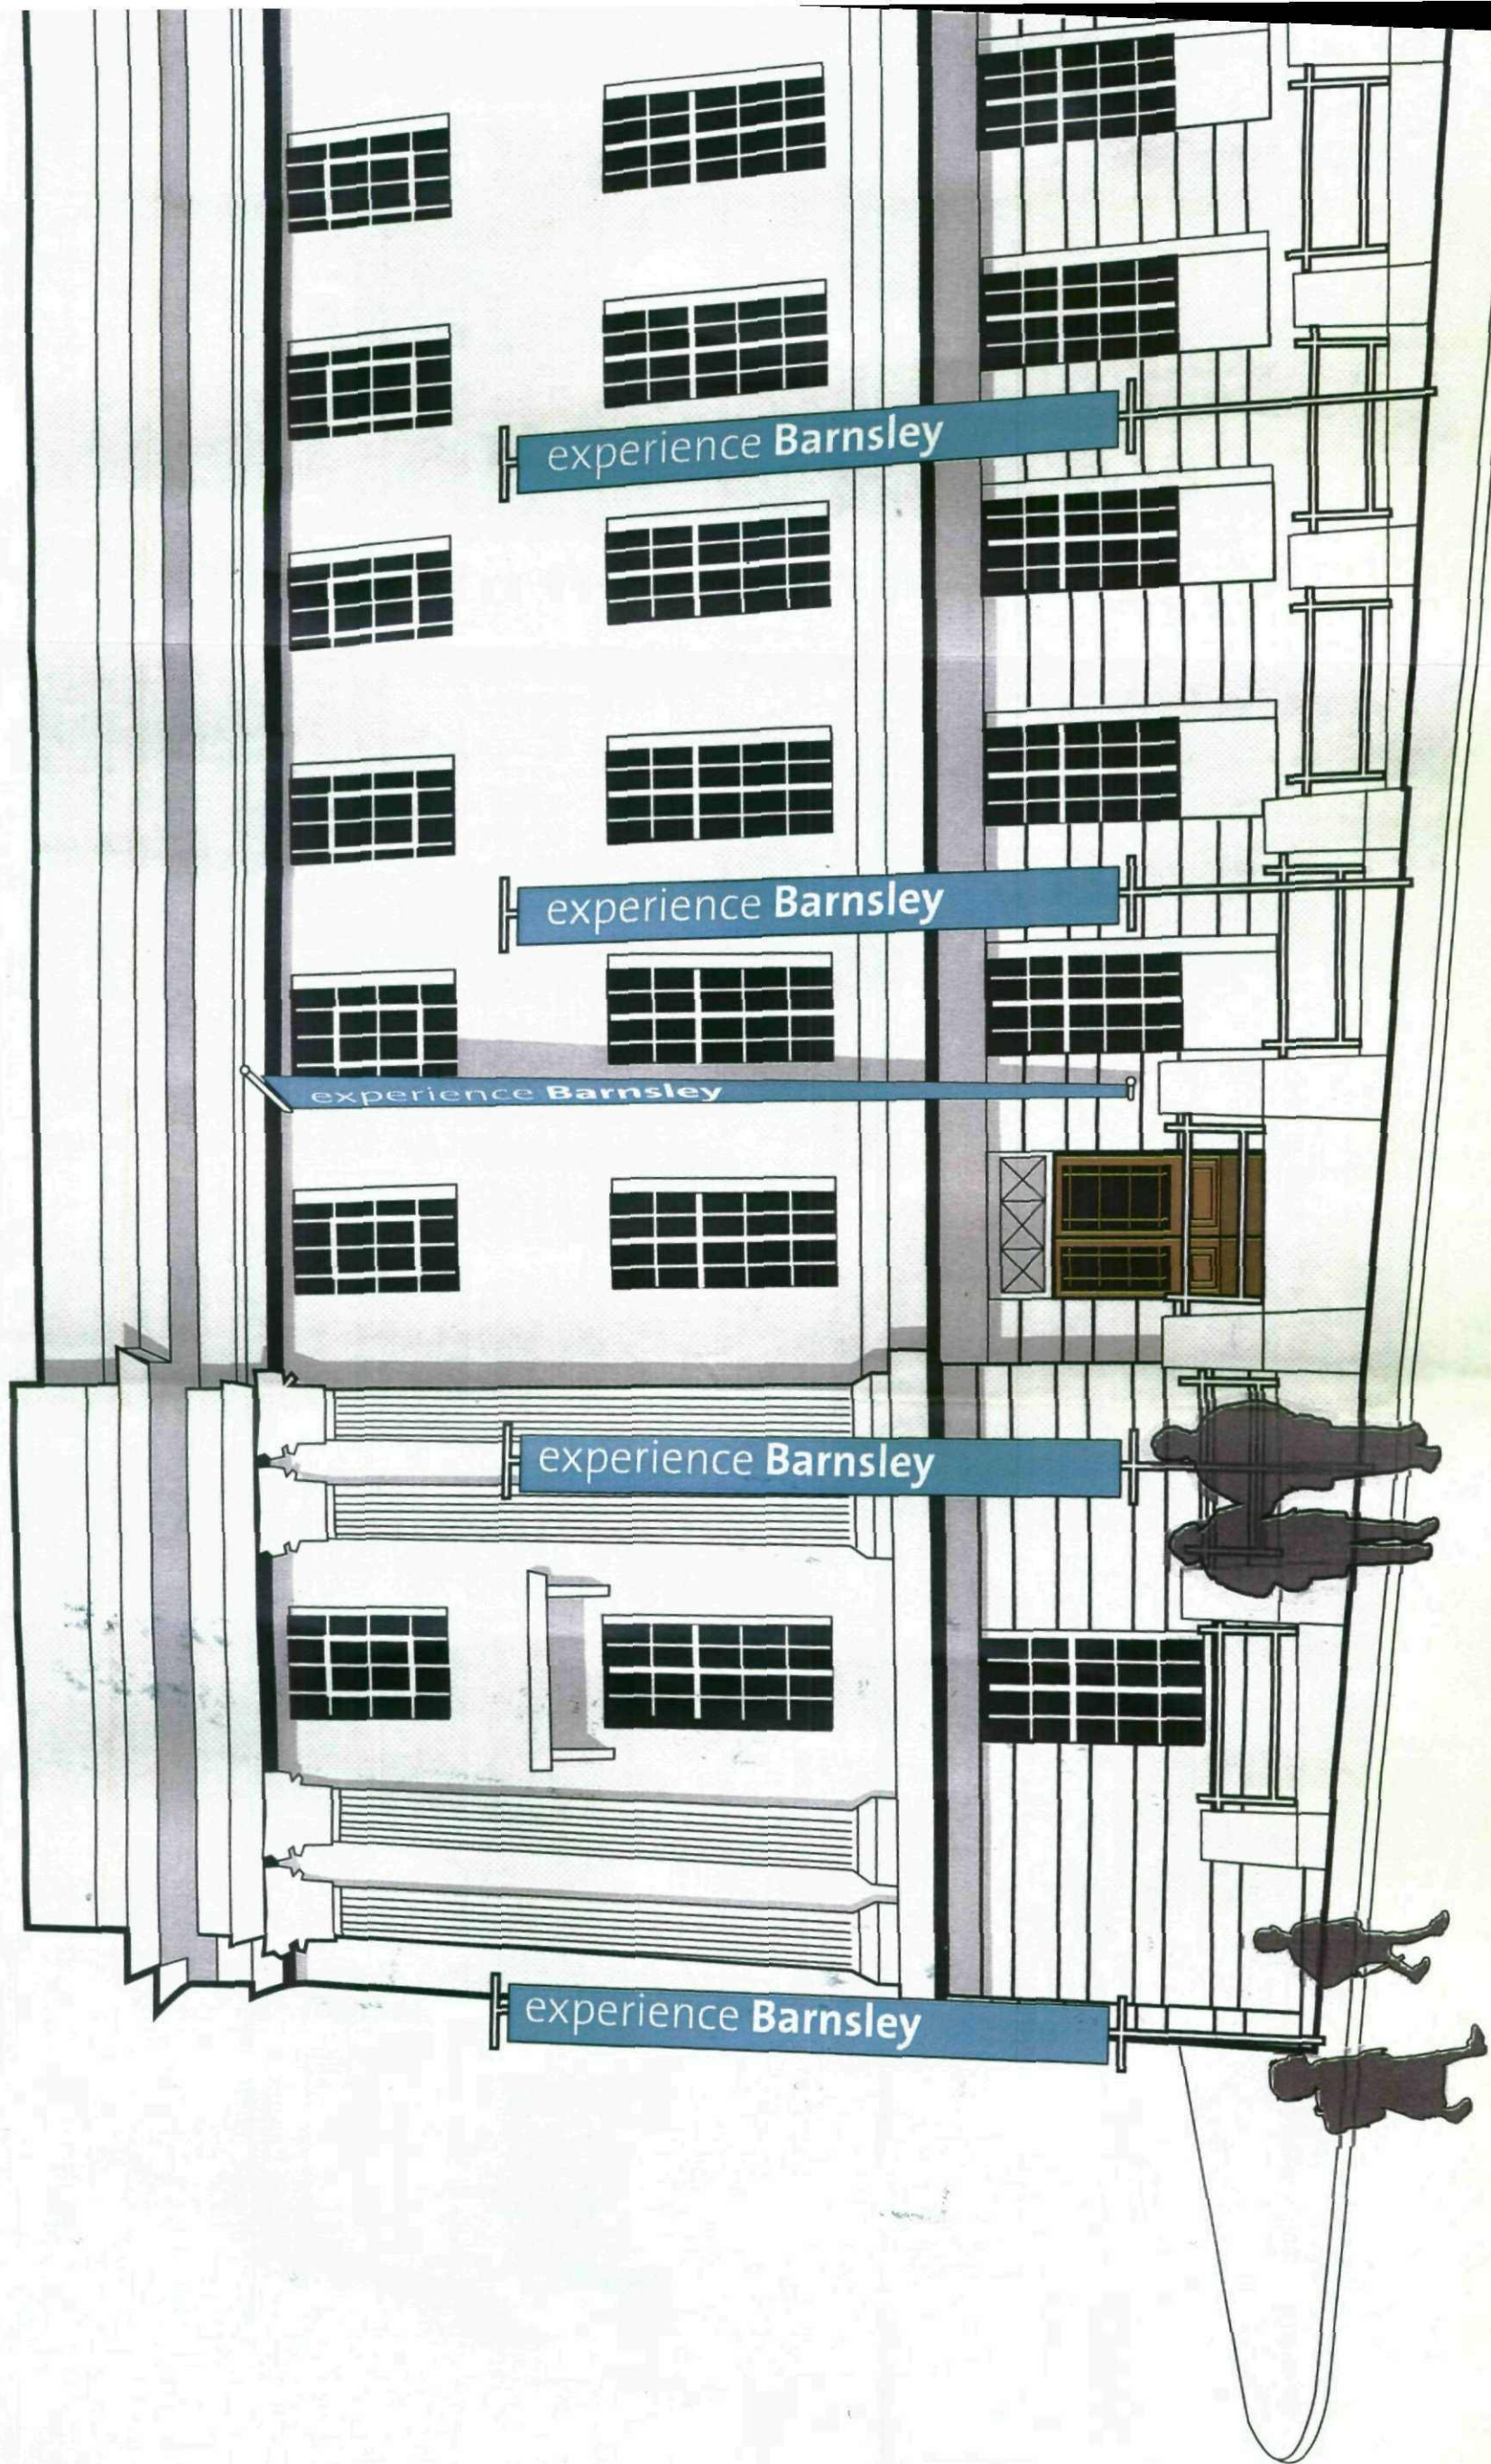


experience Barnsley

experience Barnsley

experience Barnsley

experience Barnsley

experience Barnsley

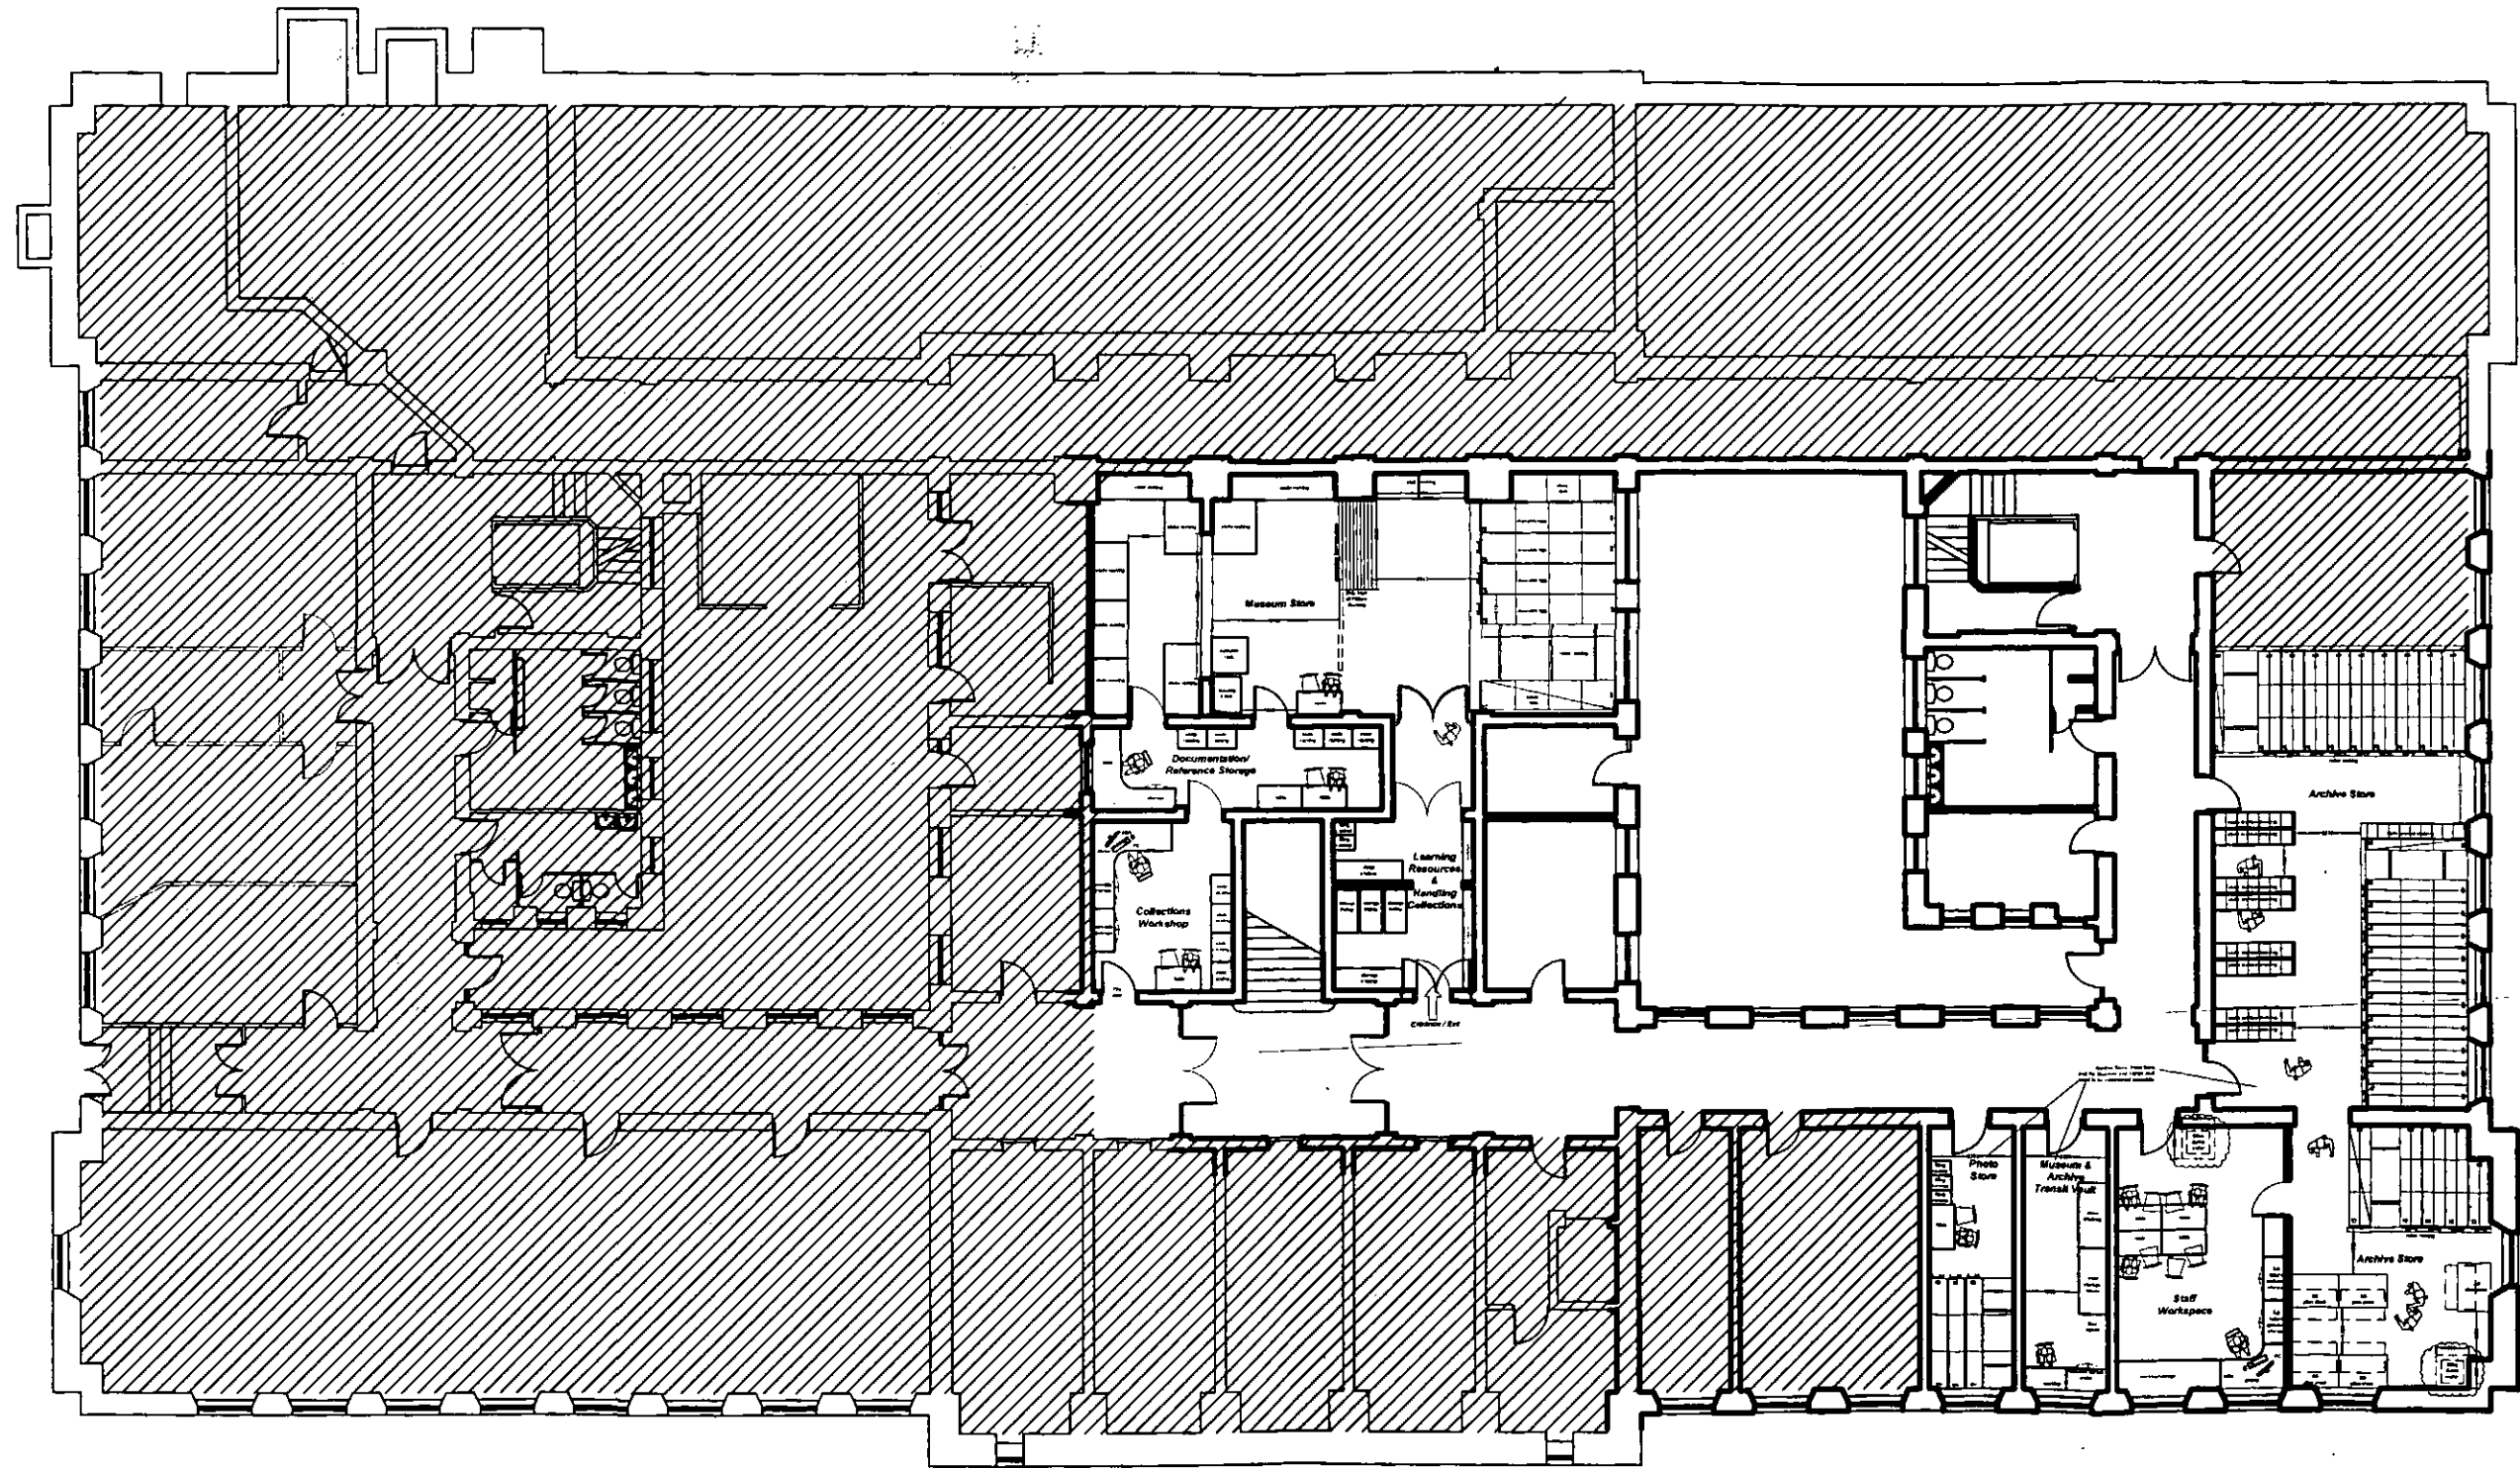


 Unavailable area for the museum

BASEMENT LAYOUT PLAN 1:200 @ A3

EXPERIENCE BARNSELY PROJECT - BARNSELY TOWN HALL

Redman Design