


Proposed section through the new gabion wall at
Starling House, Mill House Green

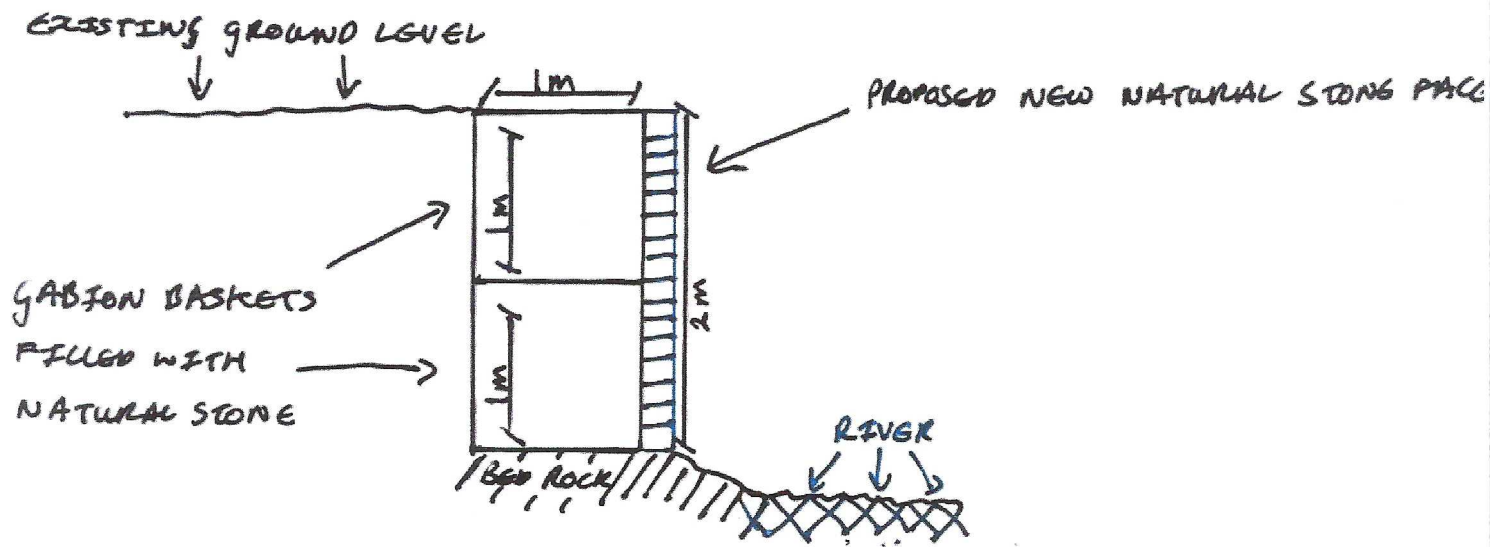

SCALE - 1 : 50