



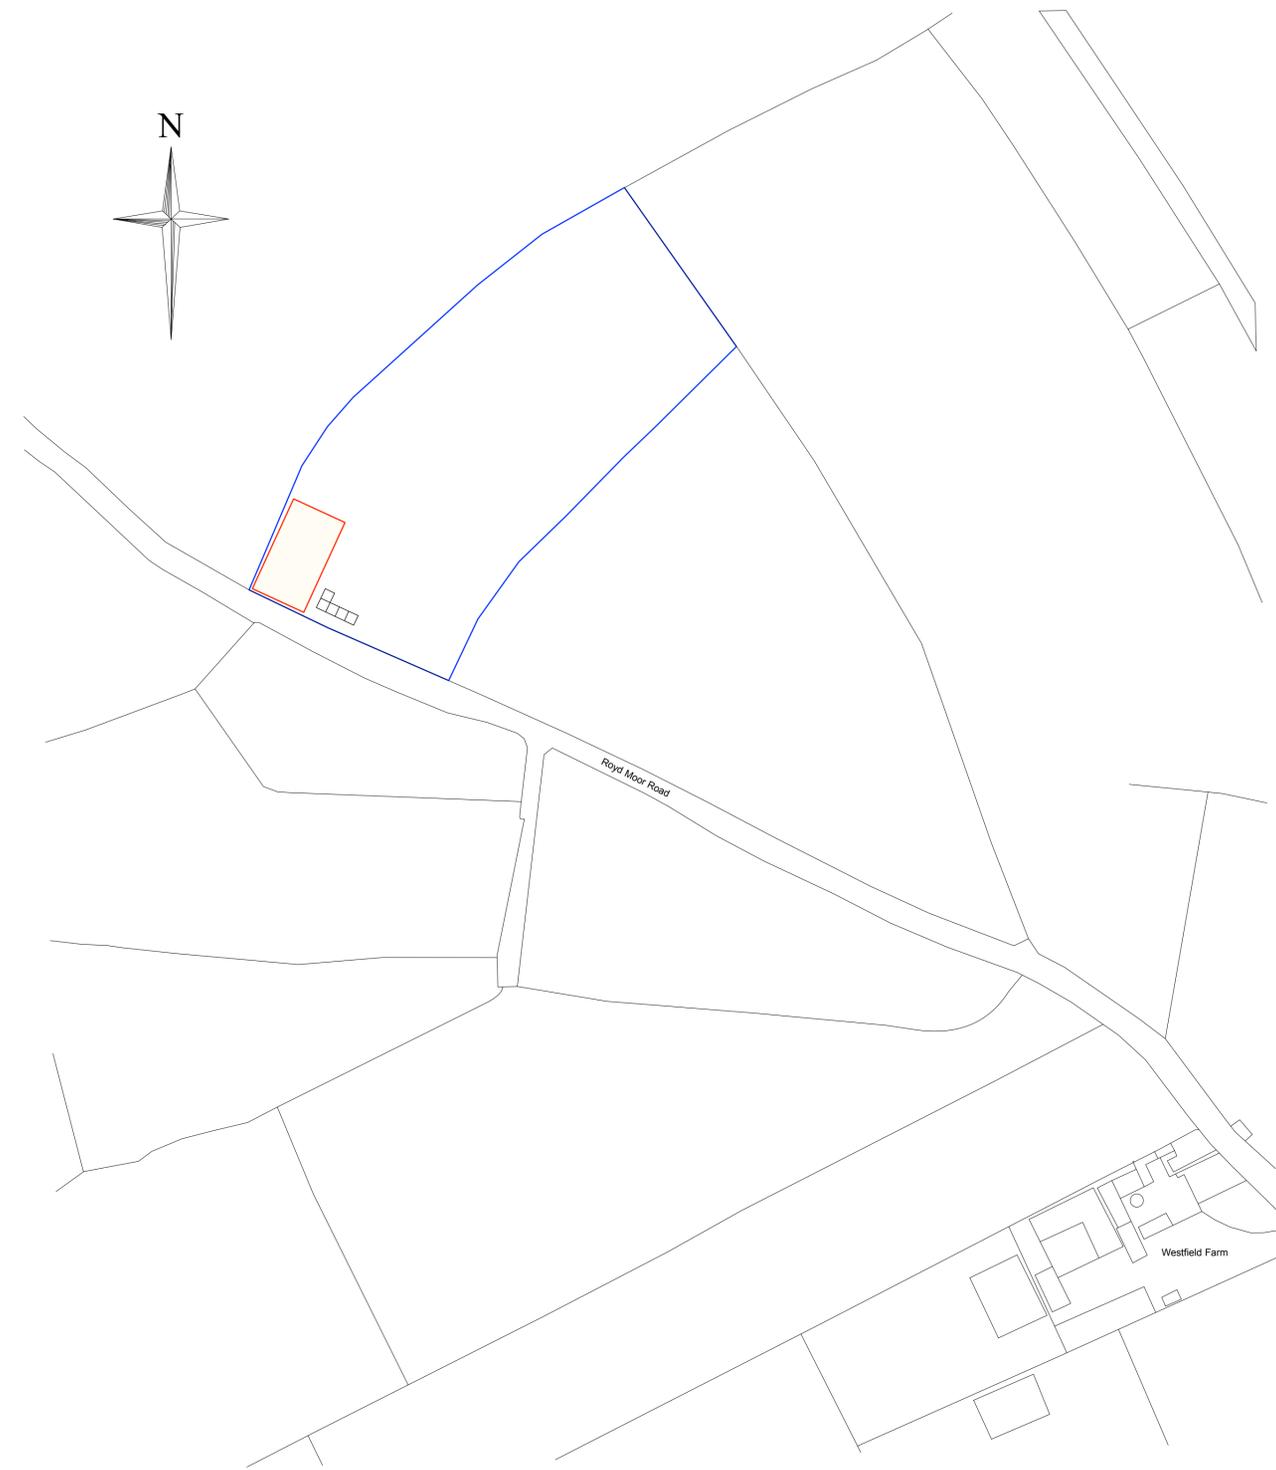

typical arena

outline specification

- riding surface**
equestrian grade silica sand with ecofibres
on crushed stone base
on geotextile membrane
- perimeter fence**
traditional timber post & rail fence with
3 rails and kickboard
- gate**
3.6m wide traditional timber gate on posts

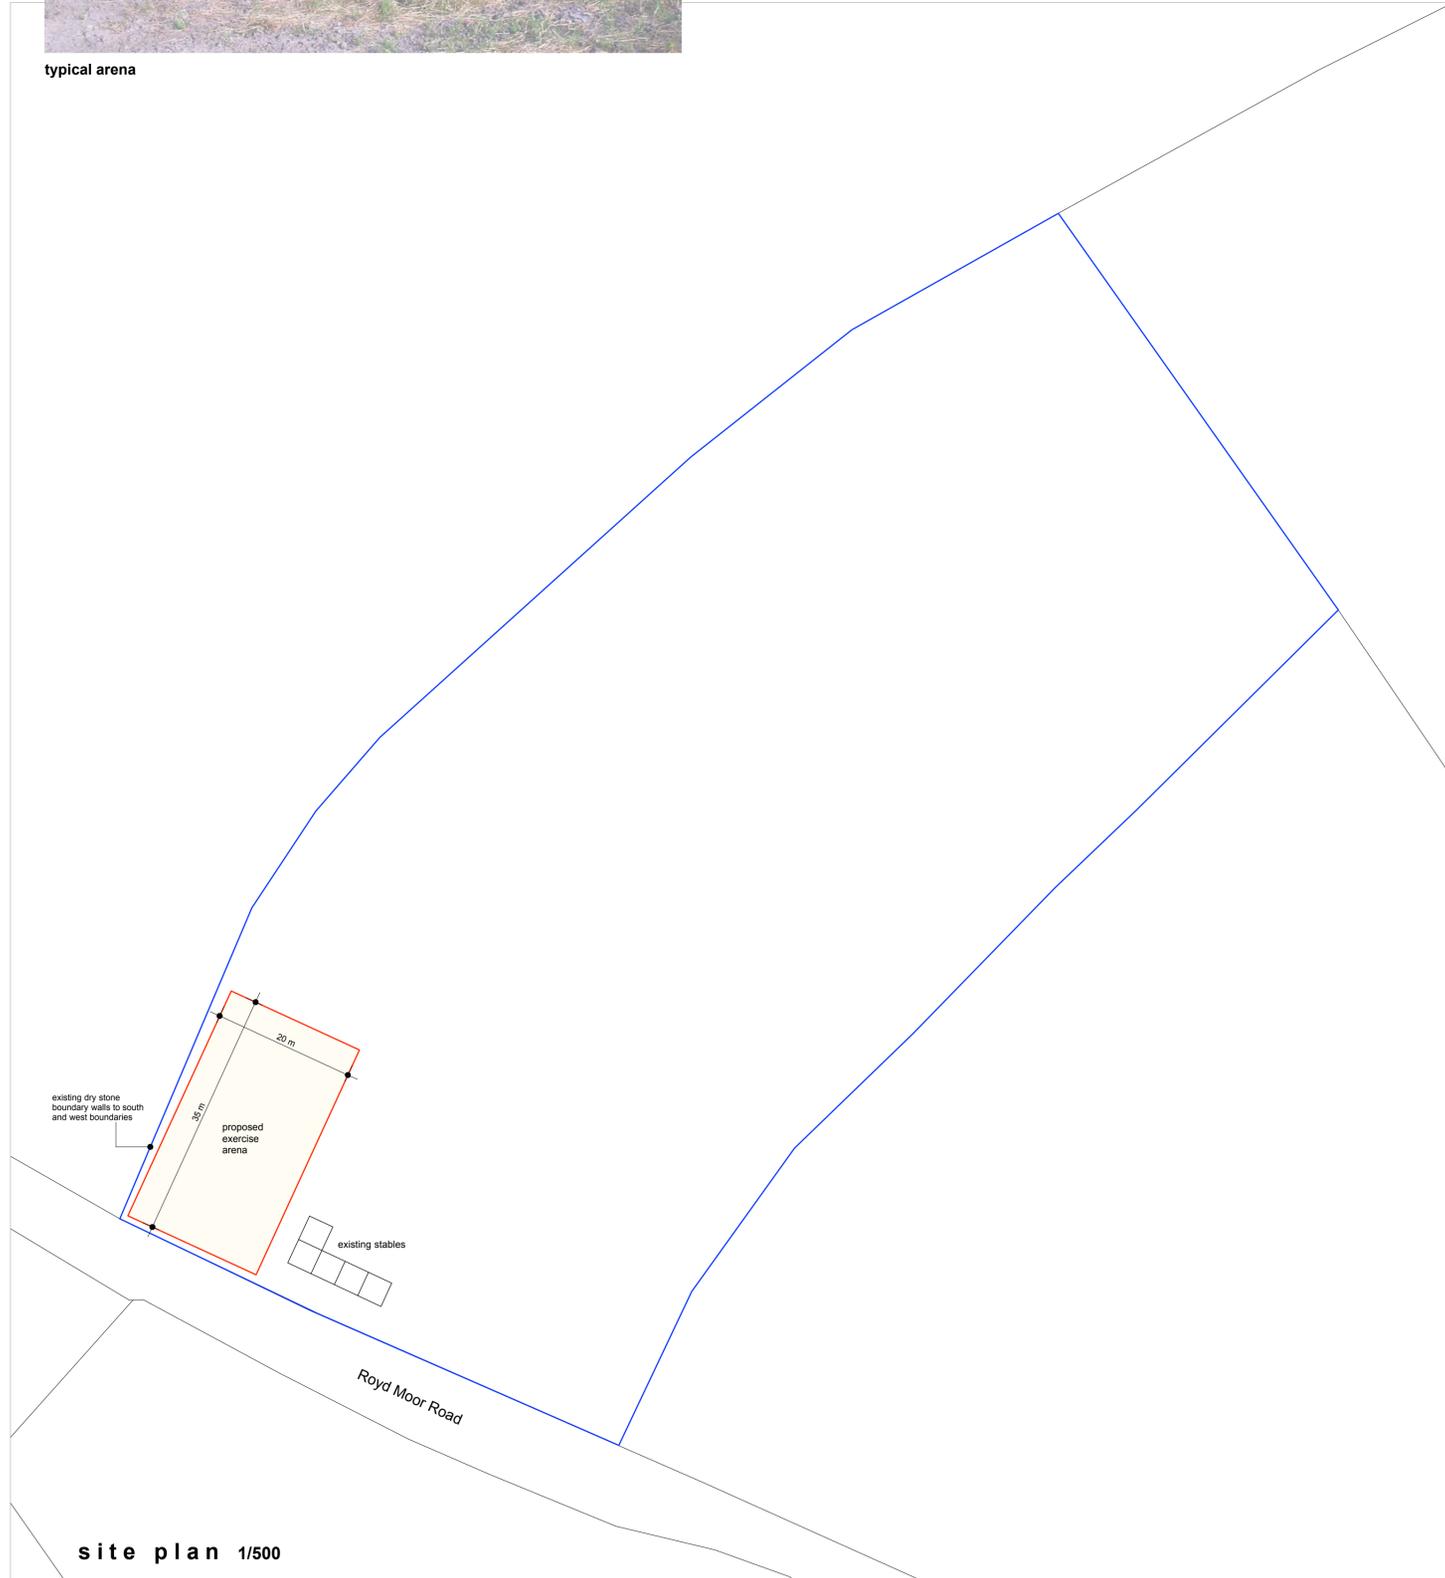

location 1/1250

This drawing has been prepared specifically for the purpose of obtaining Planning Permission and/or Building Regulation Approval. Its suitability for other purposes, without supplementary details and specifications cannot be guaranteed. The Permissions and/or Approvals are beyond the Architects control, and no guarantee that such will be granted is given or to be inferred by reason of the preparation of this drawing. Only figured dimensions are to be used. All dimensions to be checked on site. This drawing together with the design is the property and copyright of the Architect and must not be reproduced without prior written permission.

rev.	description	date	drawn	approved
P02	Drawing revised - red line boundary amended	01.08.16	JS	AS
P01	Drawing originated	20.06.16	JS	AS



project **proposed equestrian exercise arena**
at
Royd Moor Road
Thurlstone, Sheffield
S36 9RW
for
Mr & Mrs L Barden

title **site plan as proposed**
number **16068D-01-P02**
scale **1:500**
size **A1**