


PROPOSED AGRICULTURAL GRAINSTORE
AT NEW GRANGE FARM, BILLINGLEY
SCALE 1 : 1250

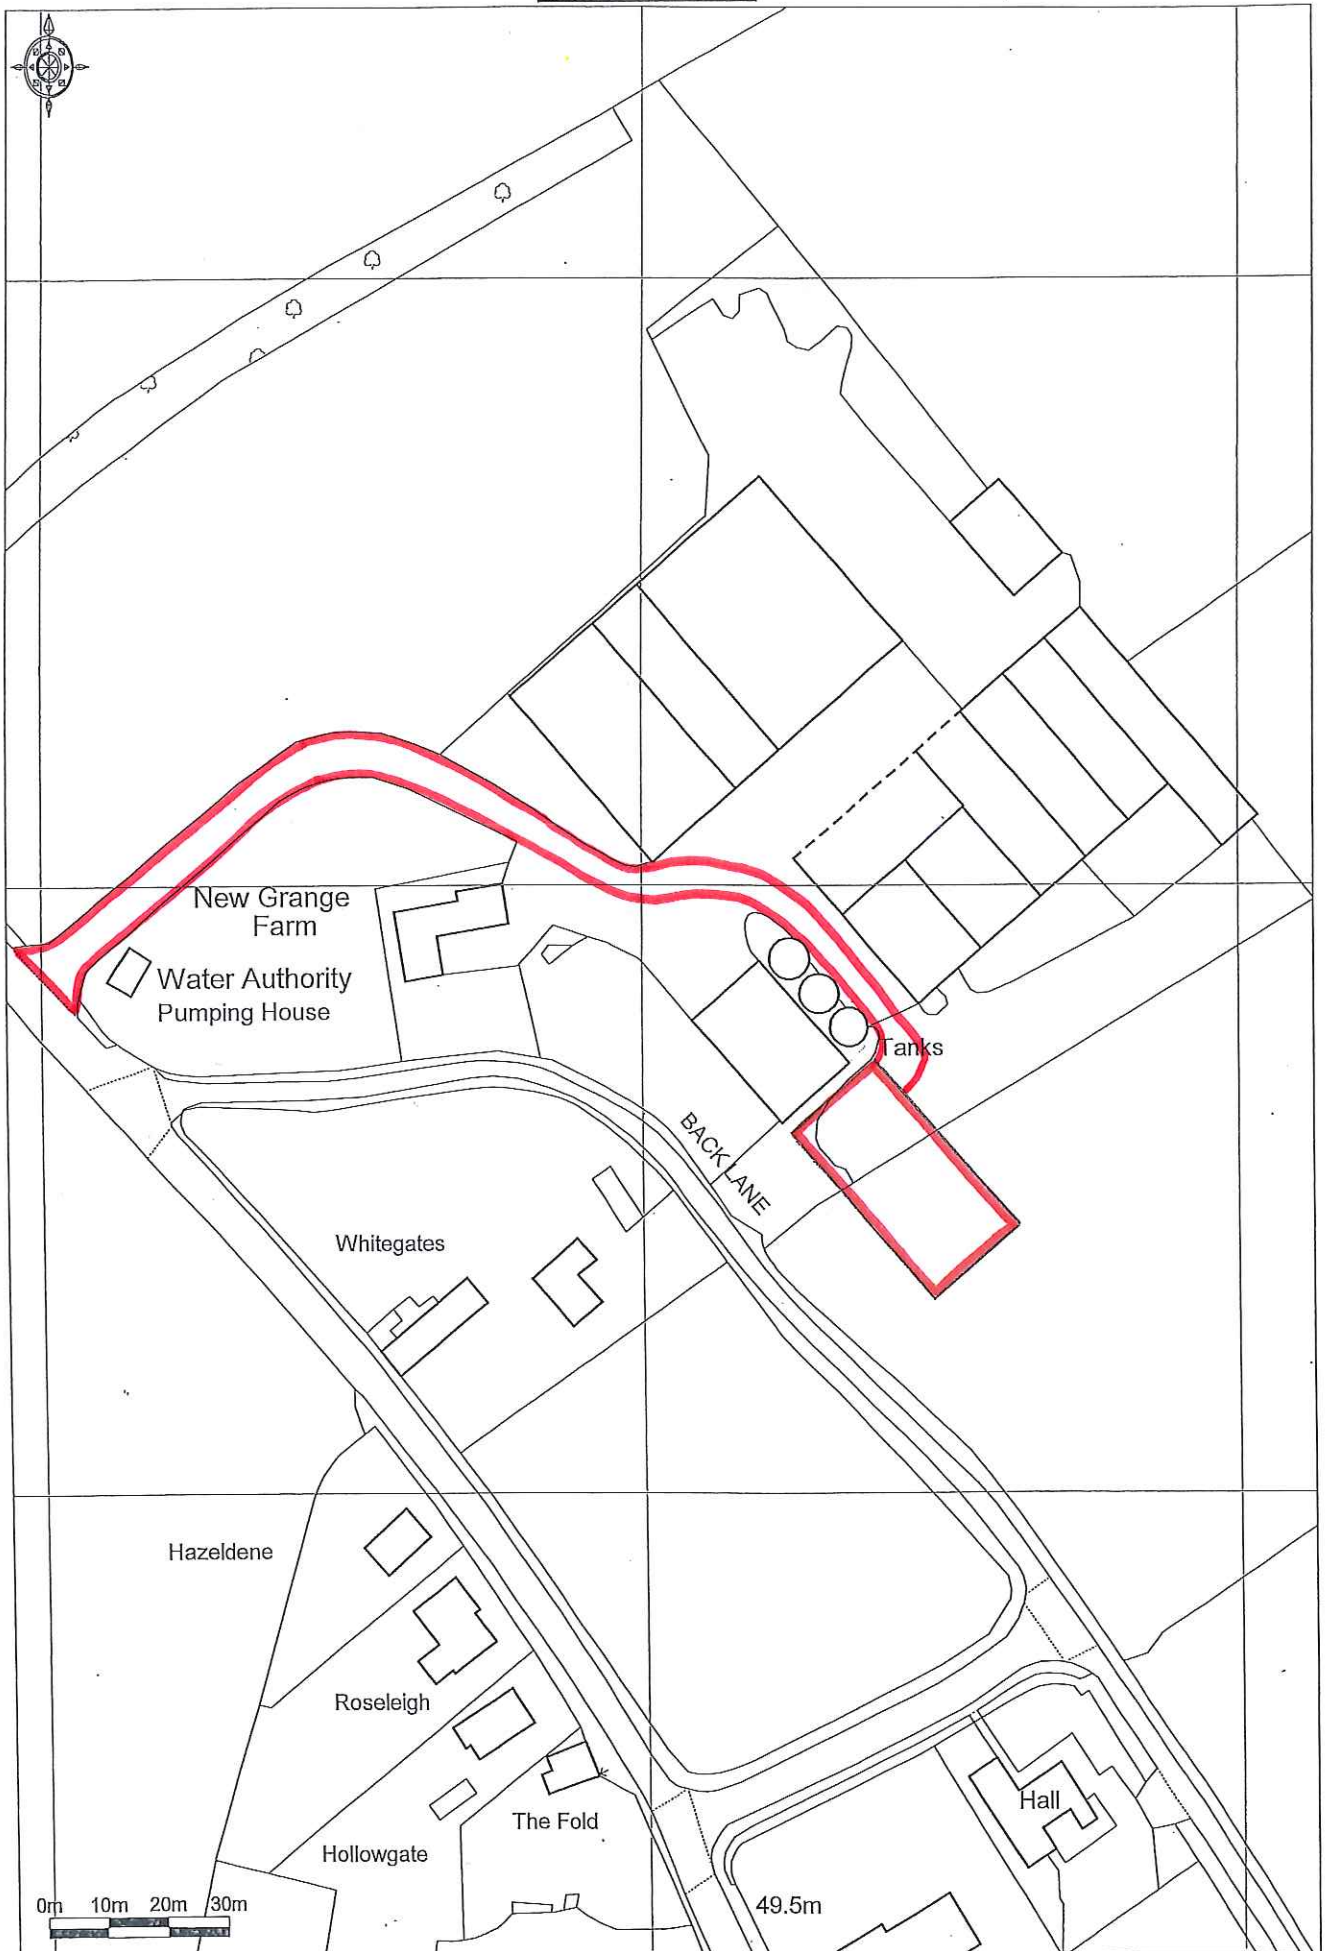

Ordnance Survey © Crown Copyright 2018. All rights reserved.
License number 100022432. Plotted Scale - 1:1250