




SCALE 1:500

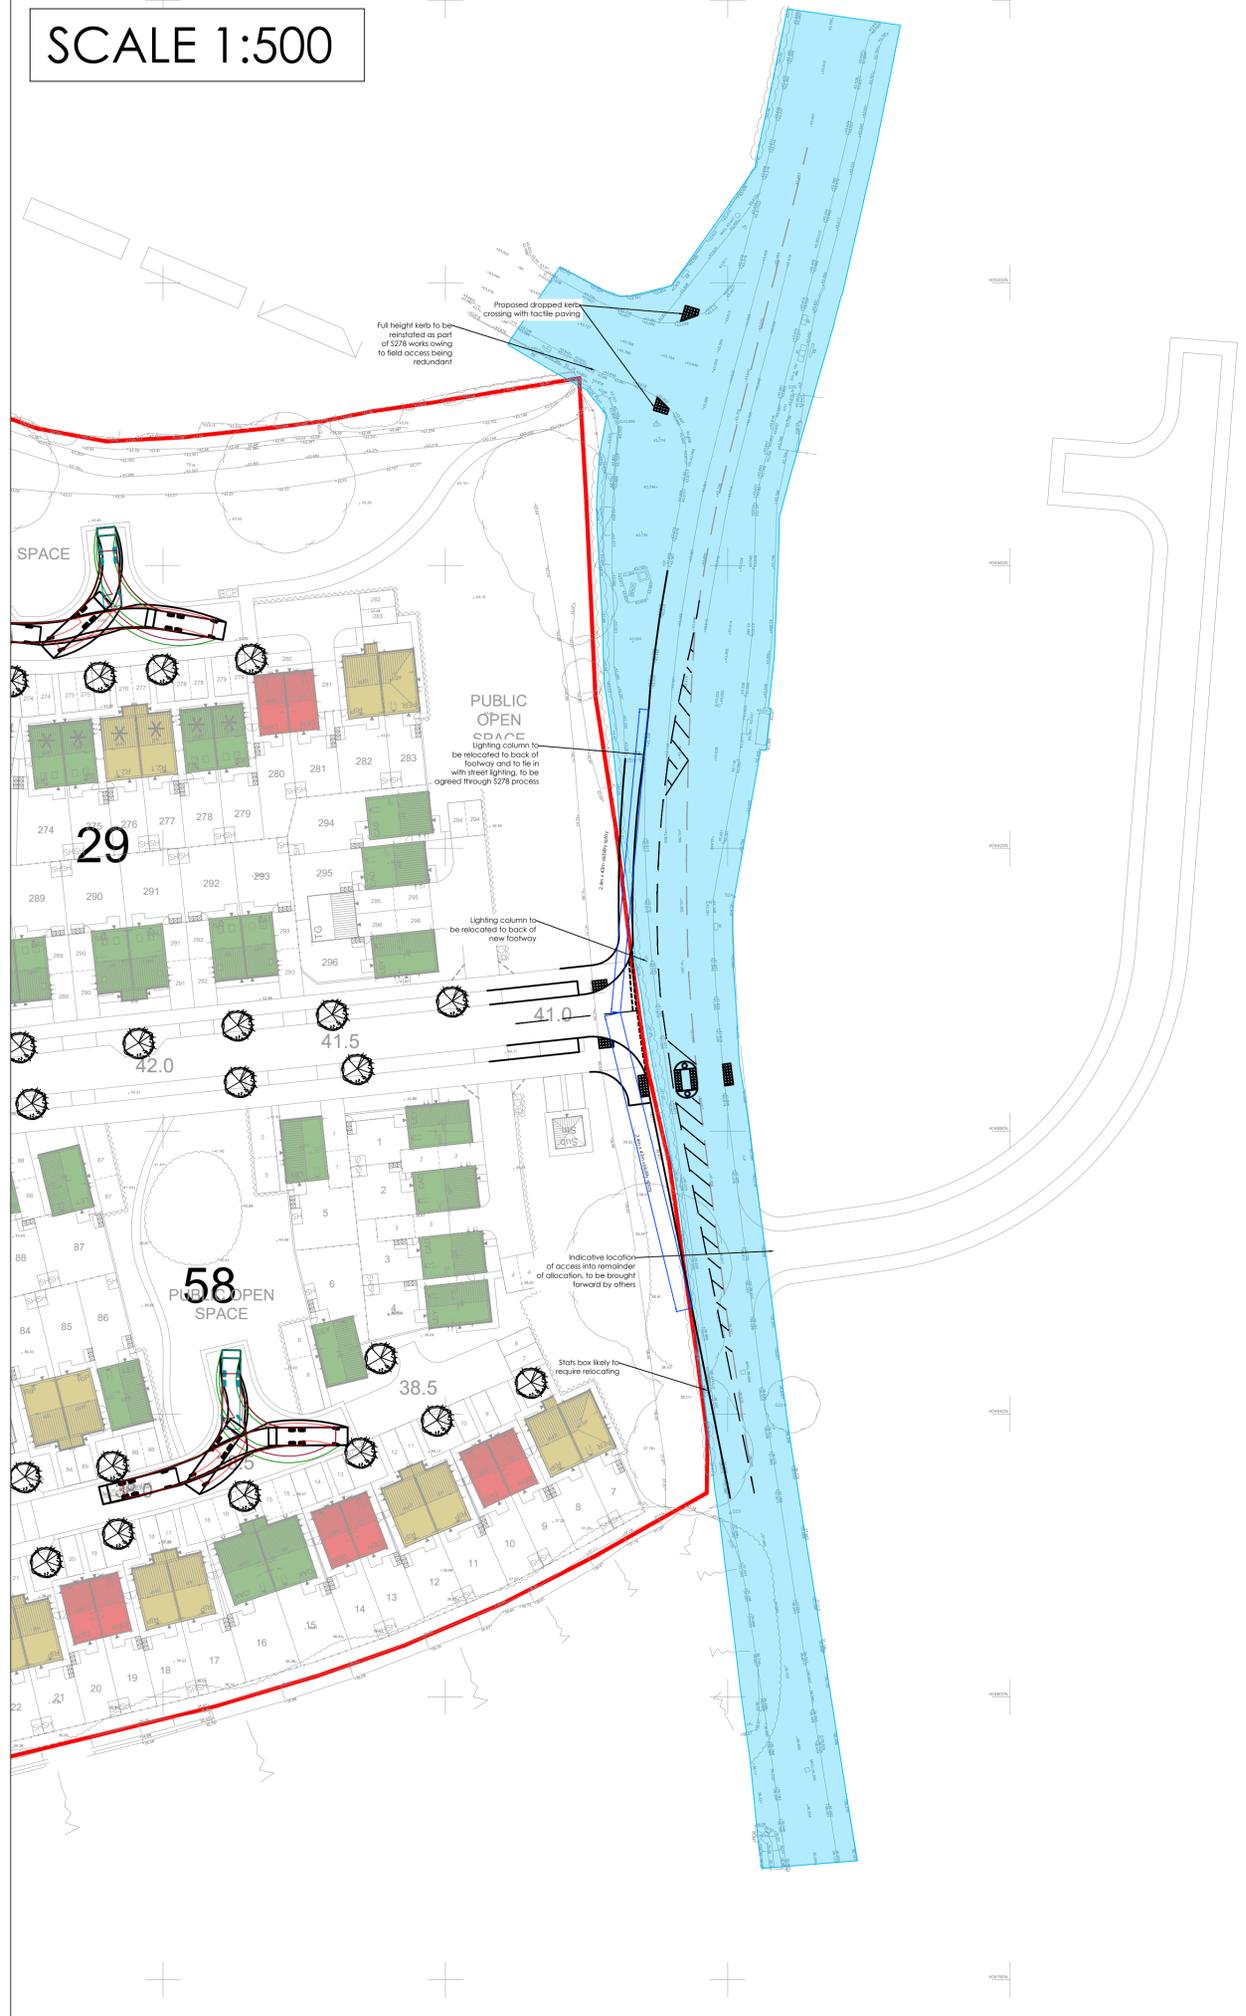


SCALE 1:200

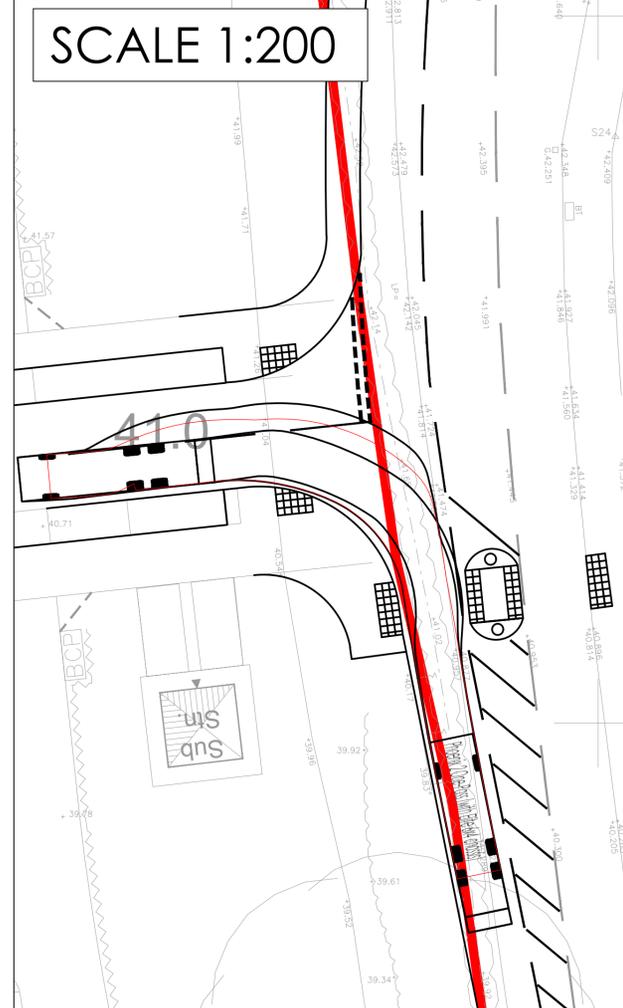

SCALE 1:200

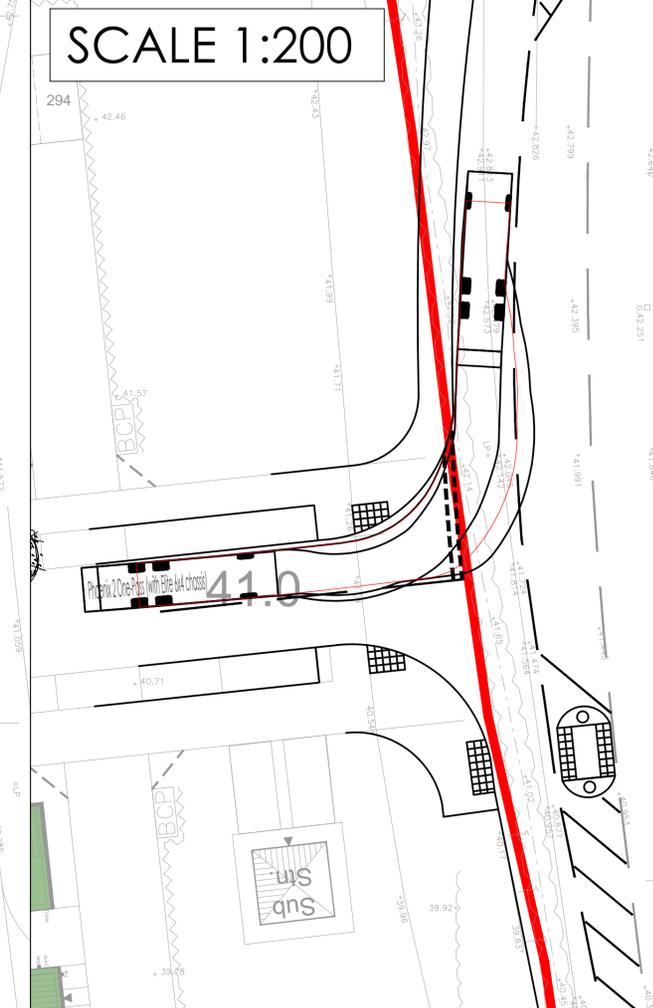

SCALE 1:200

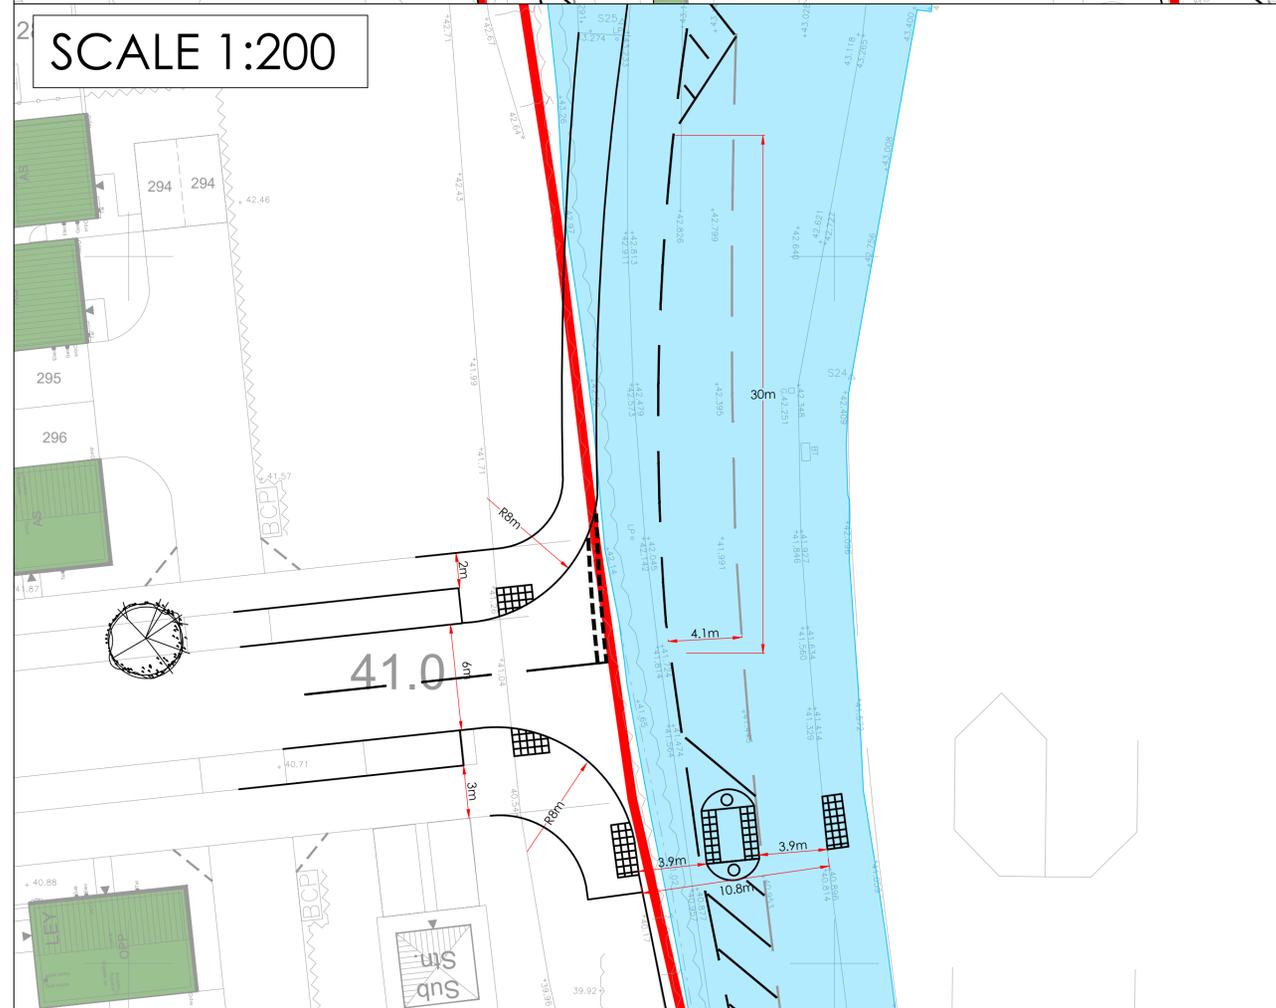

Standard Notes

1. This drawing is to be read in conjunction with all relevant Architect's and Engineer's drawings and specification.
2. This drawing should not be scaled.

Location Plan

Notes and Keys

Date	Rev	Description	Drawn	Chkd
10.07.25	E	Access amended following undertaking of Stage 1 RSA	JT	JA
21.01.25	D	Access amended in line with highways consultation response	JT	JT
30.10.24	C	Minor alterations to tie in with development	JT	JT
29.10.24	B	Pedestrian refuge island widened to 3m	JT	GB
08.04.24	A	Access widened to 6m instead of 5.5m	JT	GB

Date	Rev	Description	Drawn	Chkd
10.07.25	E	Access amended following undertaking of Stage 1 RSA	JT	JA
21.01.25	D	Access amended in line with highways consultation response	JT	JT
30.10.24	C	Minor alterations to tie in with development	JT	JT
29.10.24	B	Pedestrian refuge island widened to 3m	JT	GB
08.04.24	A	Access widened to 6m instead of 5.5m	JT	GB

  
 ADDRESS TPS Business Centre,  
 151-153 Wakefield Road,  
 Horbury, Wakefield, WF4 5JG,  
 Tel: 01924 444638  
[www.tpsconsultants.co.uk](http://www.tpsconsultants.co.uk)

Project  
 Thurnscoe Bridge Lane,  
 Barnsley

Title  
 Proposed Right Turn  
 Ghost Island Arrangement

Status

**INFORMATION**

Scale @ A1	Date Created	Drawn	Checked
As Shown	10/11/23	JT	CG
TPS Project Number	Revision	Drawing Number	
P2423	E	D - 1001	