




SECTION THROUGH 3.00m GABION RETAINING WALL

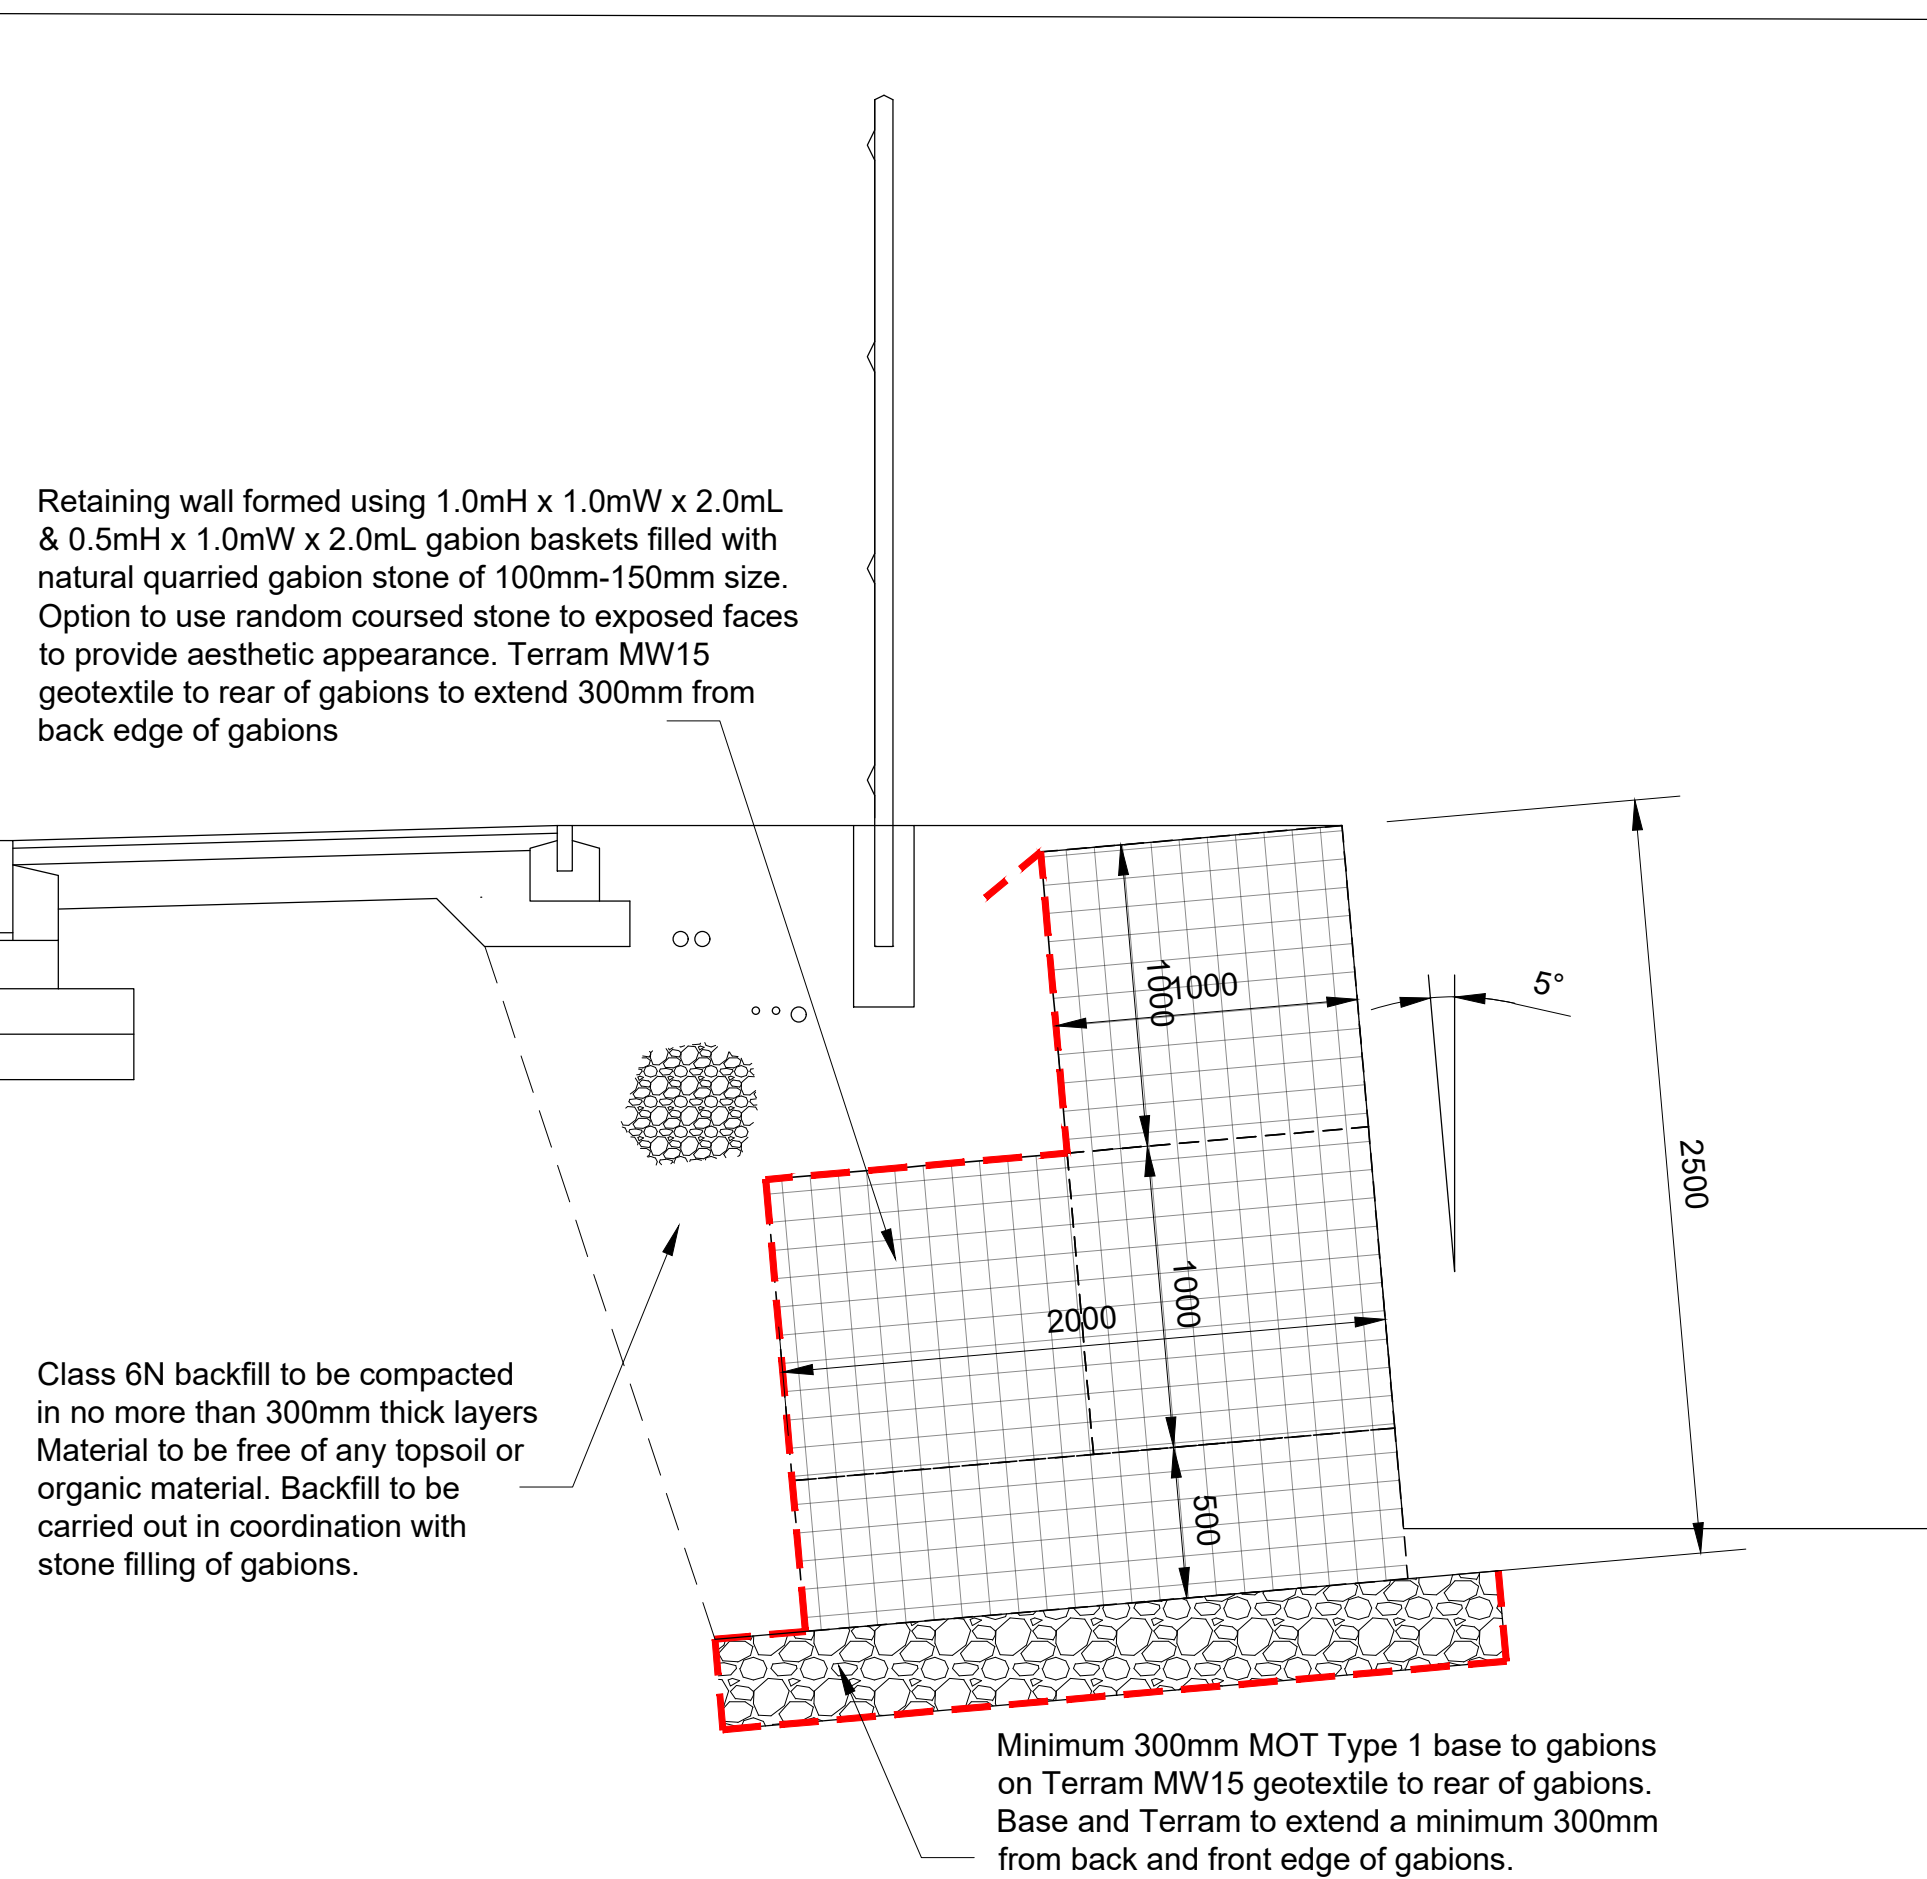


SECTION THROUGH 2.50m GABION RETAINING WALL

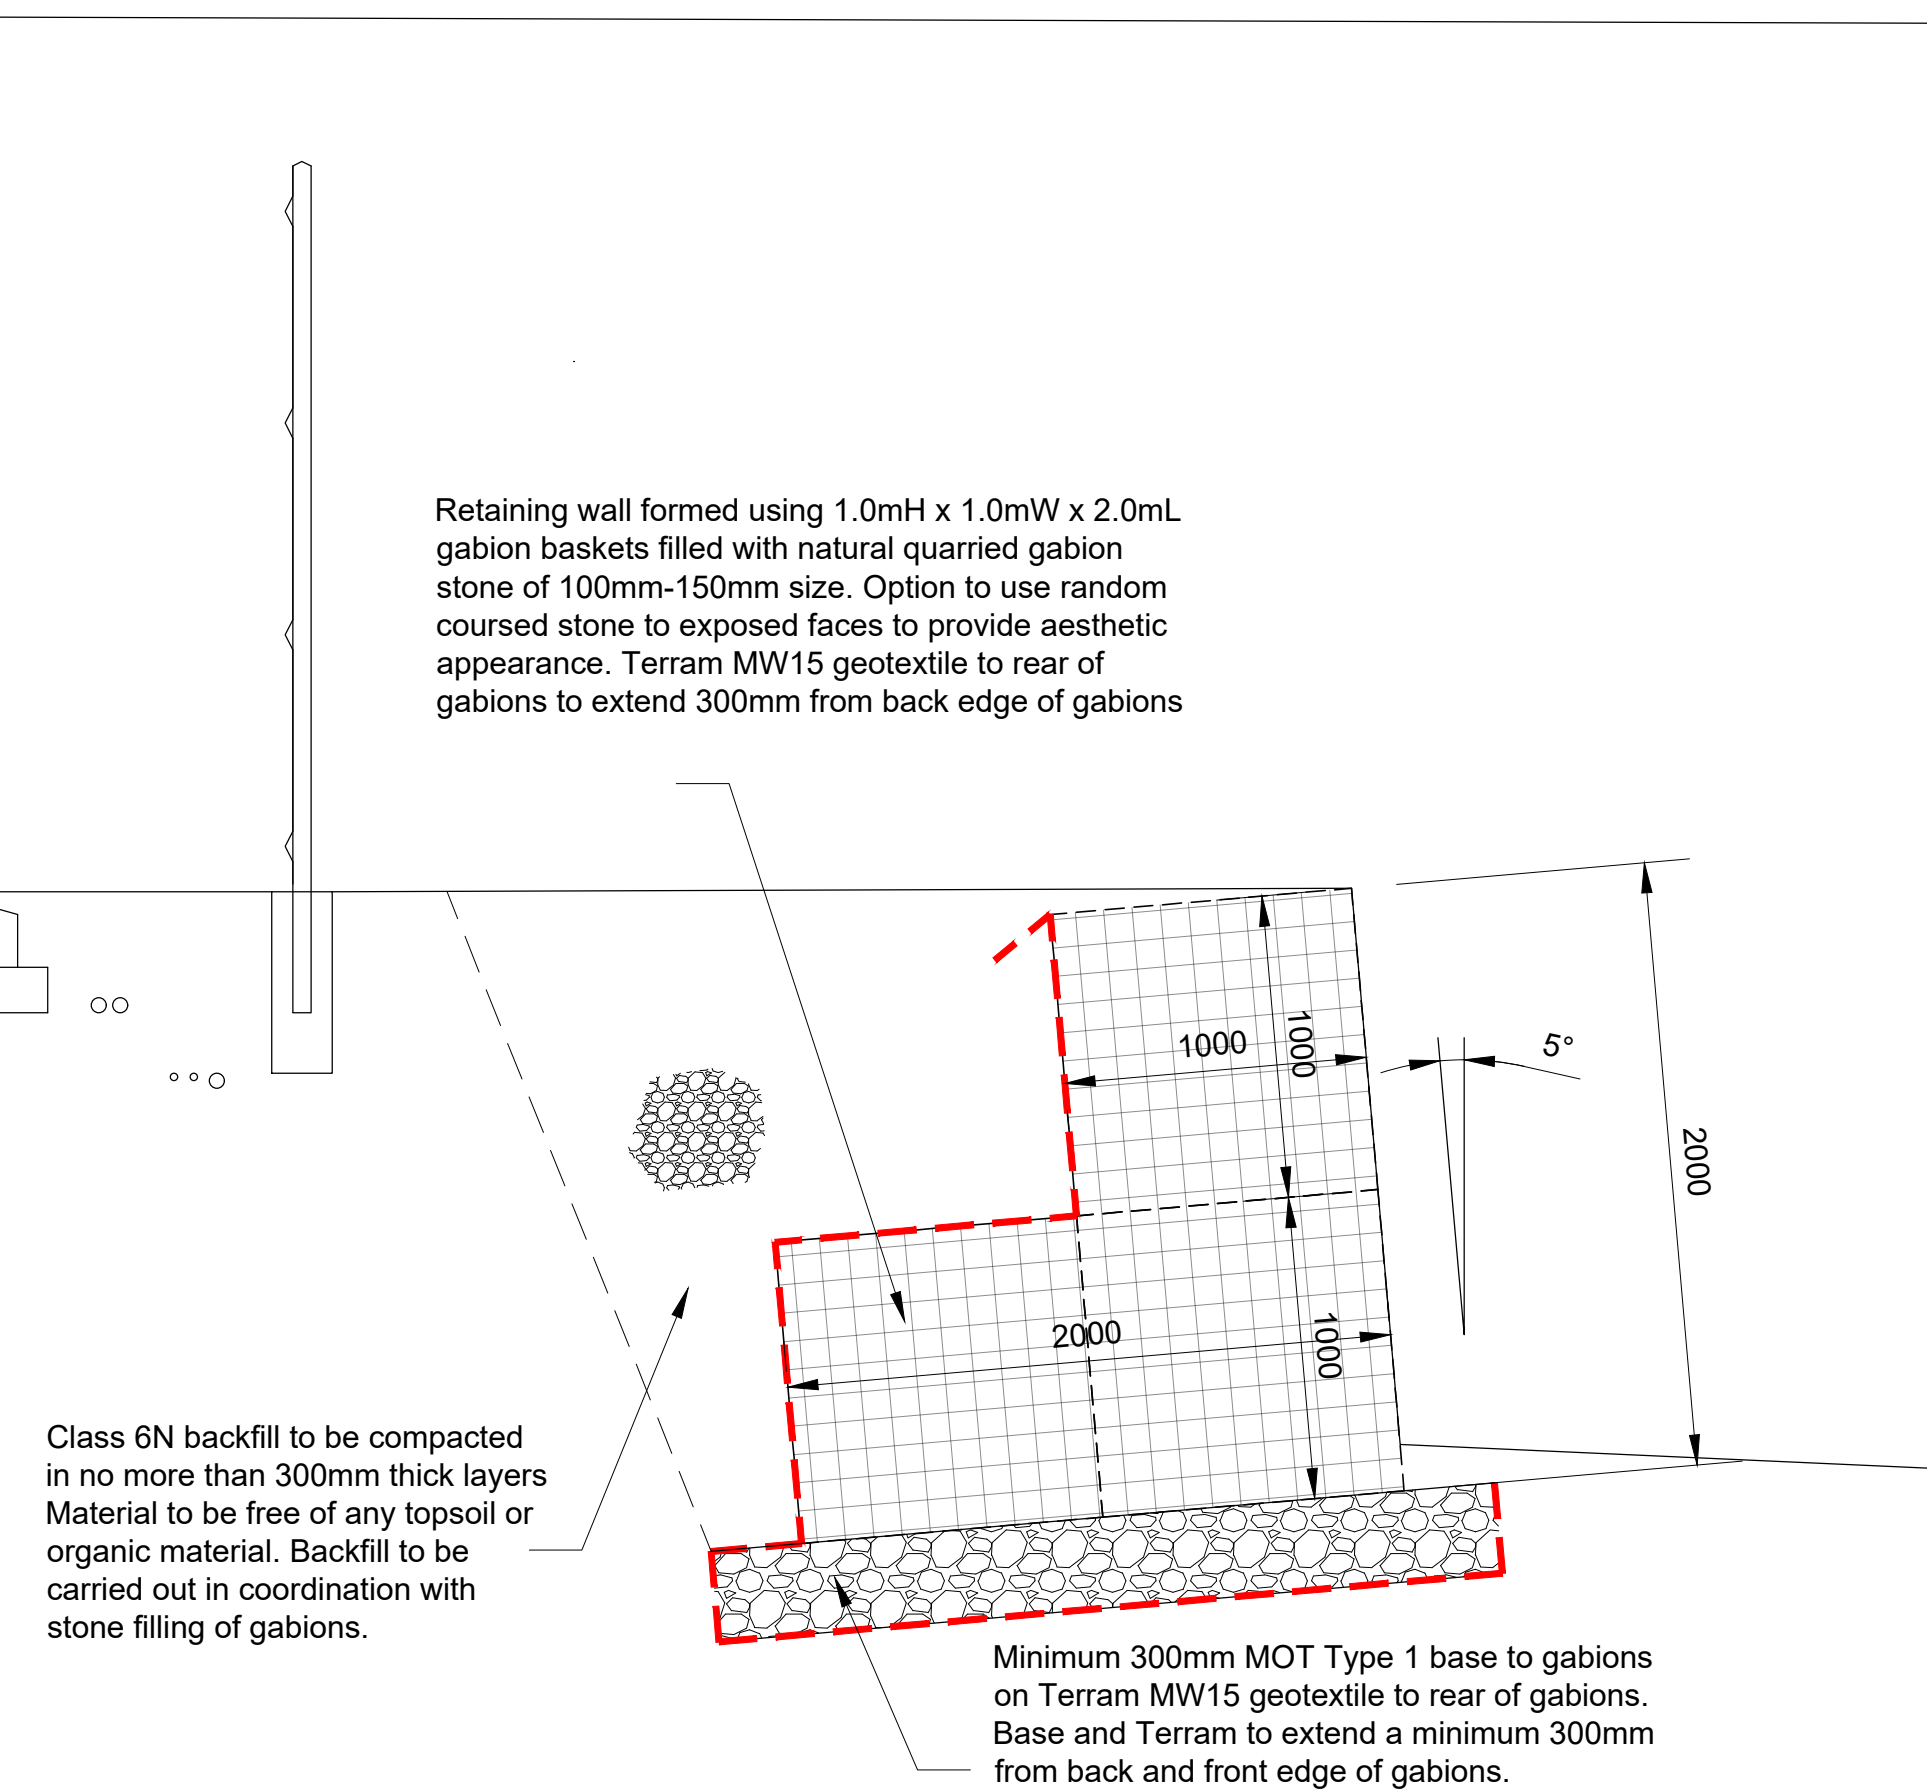

SECTION THROUGH 2.00m GABION RETAINING WALL

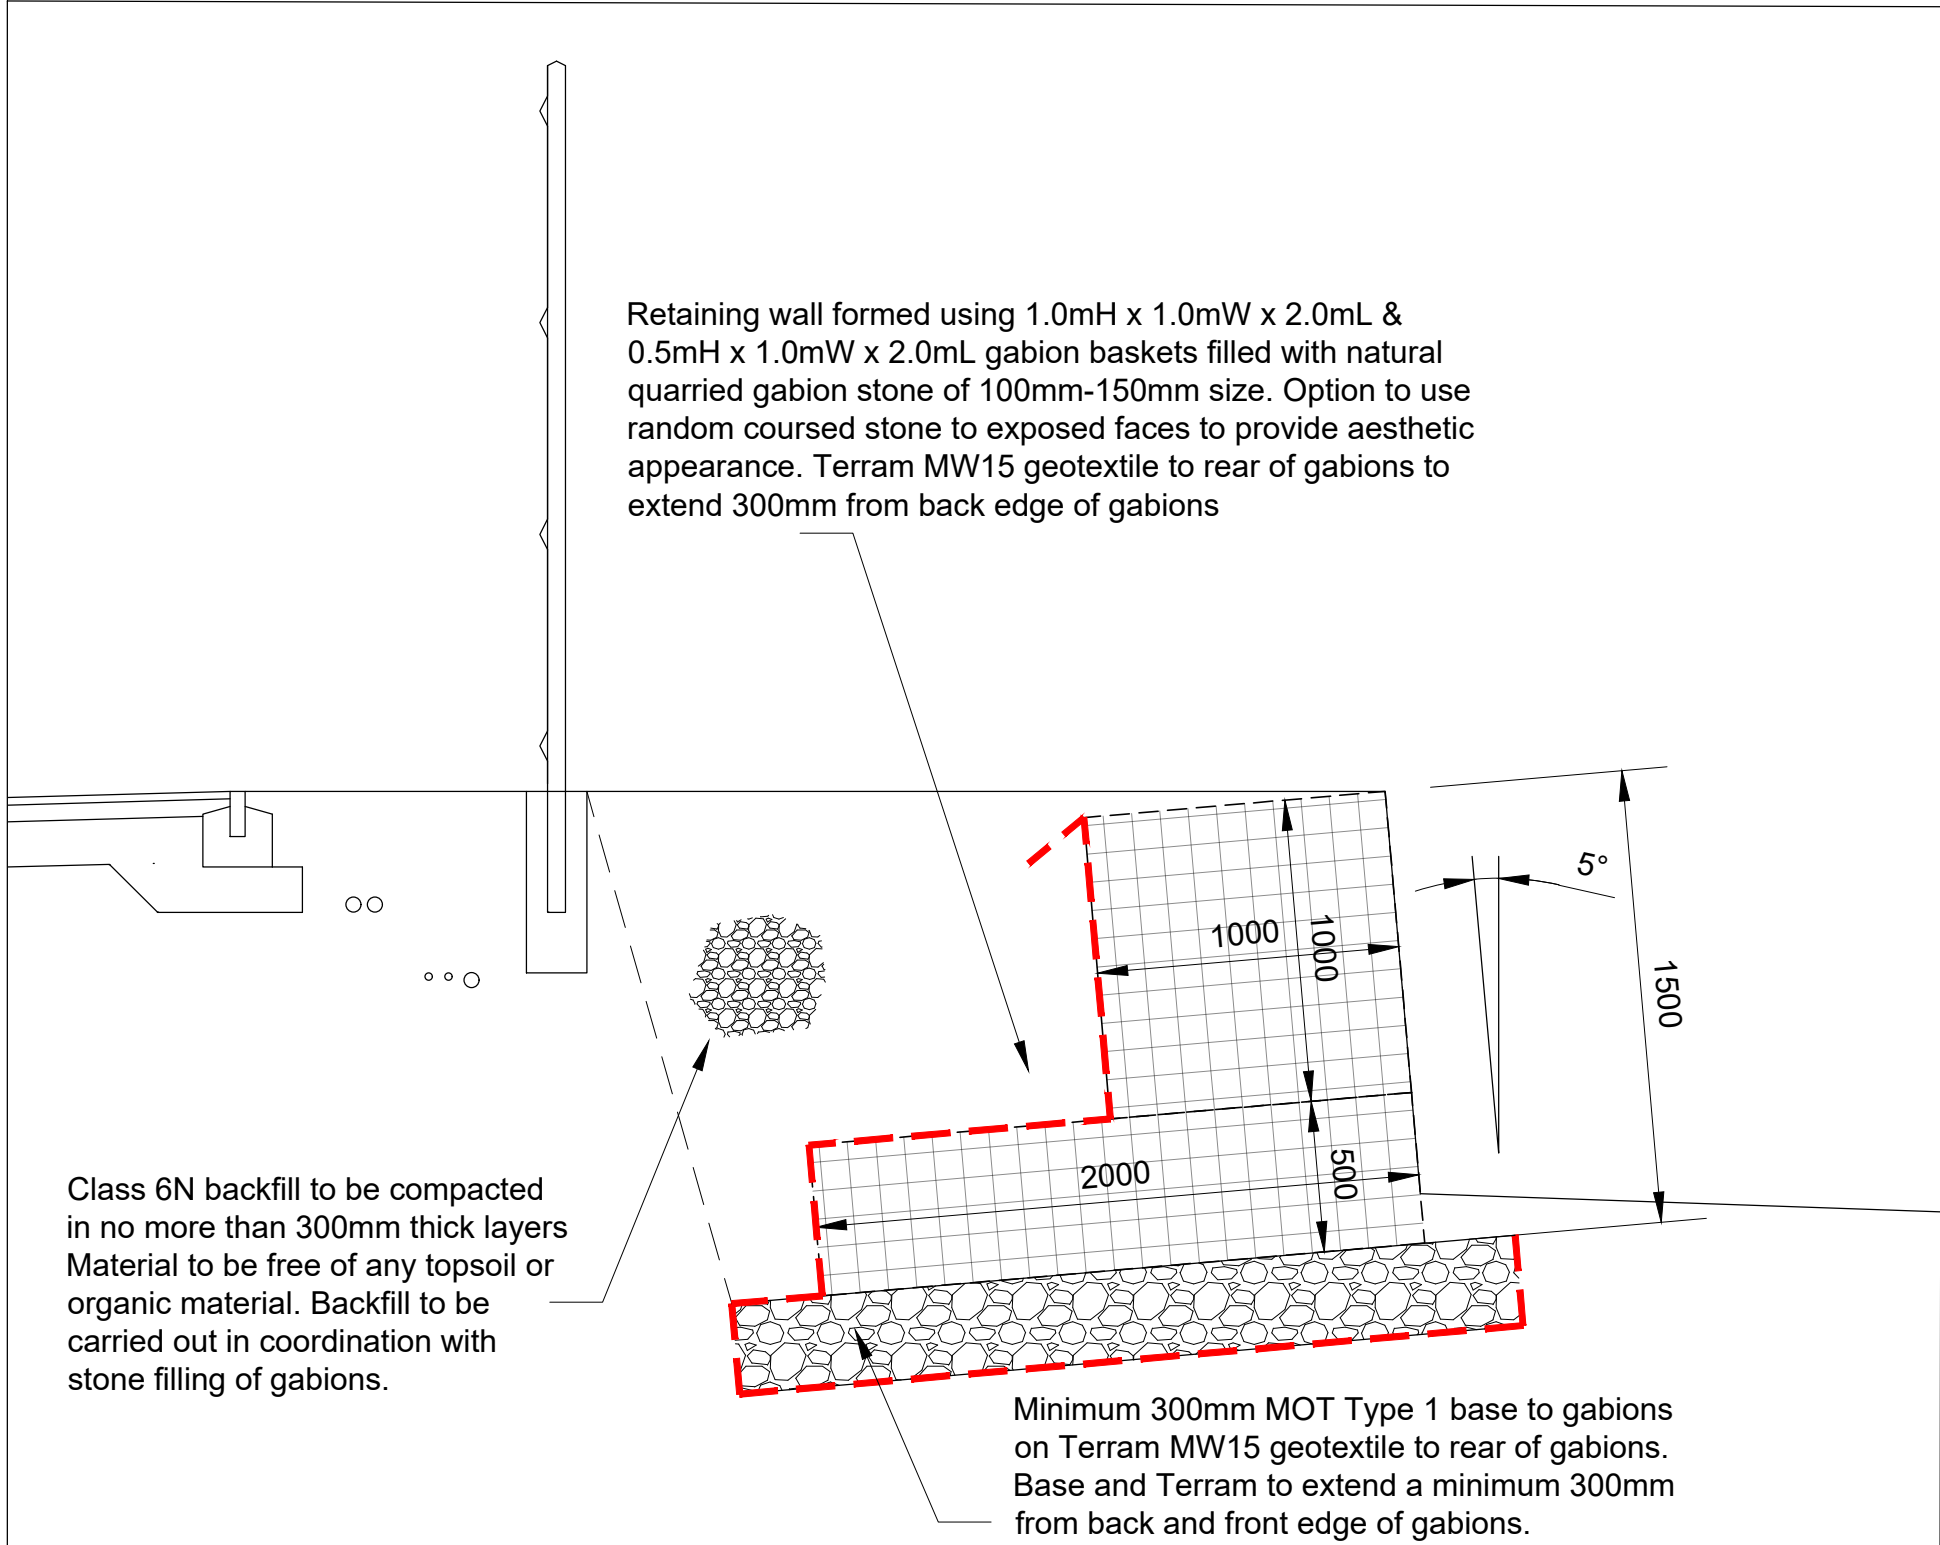

SECTION THROUGH 1.50m GABION RETAINING WALL

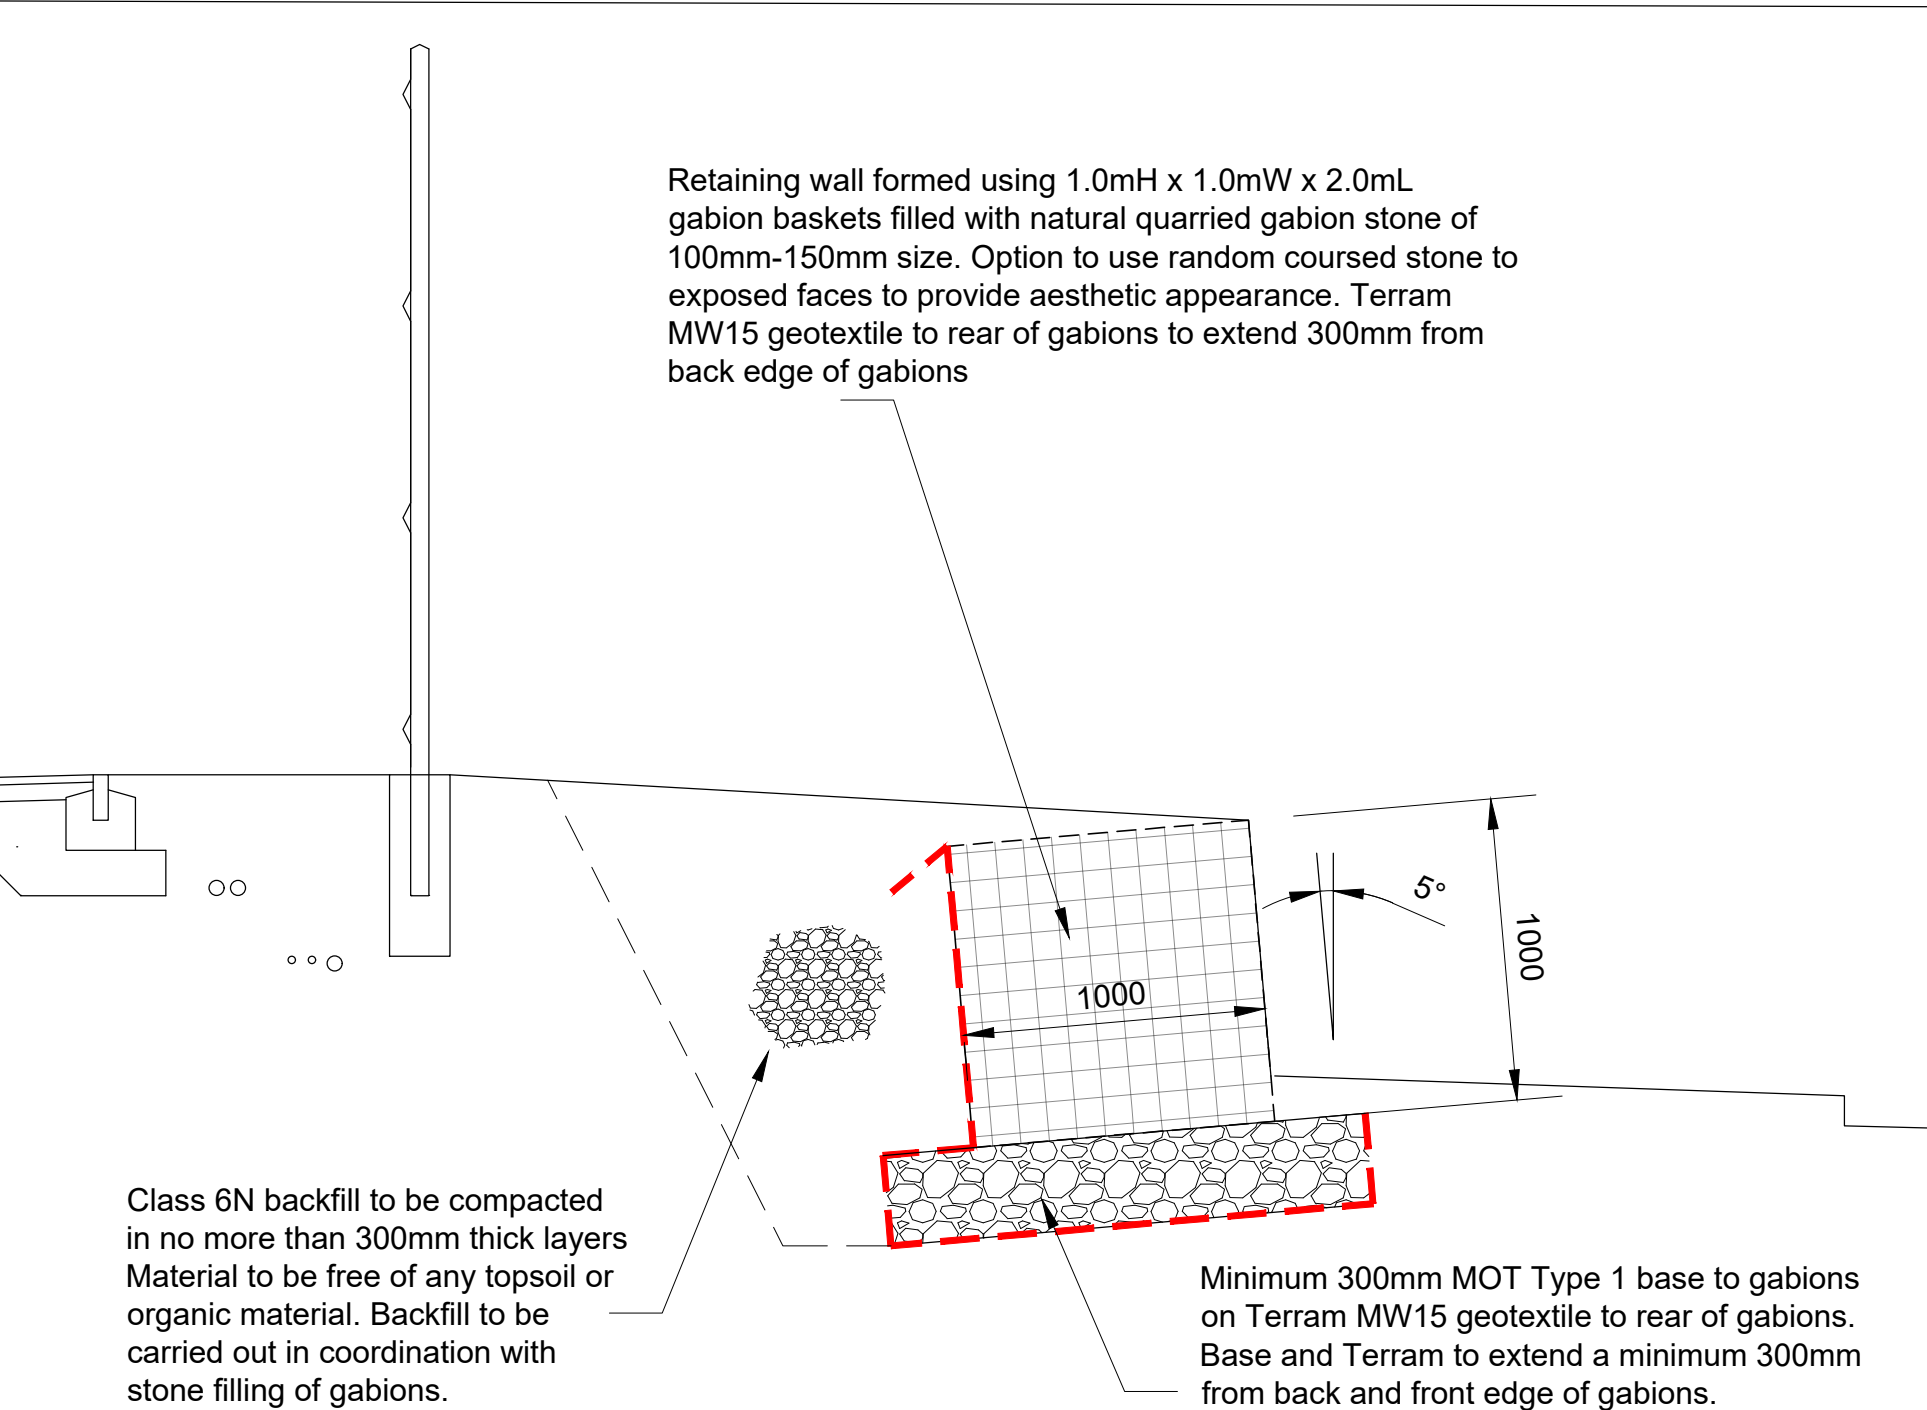

SECTION THROUGH 1.00m GABION RETAINING WALL

CONSTRUCTION NOTES

- GABION BASKETS ARE TO HAVE A MINIMUM DESIGN LIFE OF 50 YEARS
- BASKETS ARE TO BE INSTALLED AND FILLED TO MANUFACTURERS SPECIFICATION. CONTRACTOR TO PROVIDE DETAILS OF PRODUCT TO BE USED TO LDC LTD FOR APPROVAL.

BUILDINGS SAFETY ACT 2022

FOR THE PURPOSES OF THE BUILDINGS SAFETY ACT 2022 LONGSIGHT DESIGN CONSULTANCY WILL ACT AS DESIGNER DURING DESIGN PHASE OF THE PROJECT. THESE OBLIGATIONS WILL TRANSFER TO EITHER THE CLIENT OR PRINCIPAL CONTRACTOR AT COMMENCEMENT OF THE CONSTRUCTION PHASE. THE CLIENT OR THE CONTRACTOR SHALL ENSURE THAT THE WORKS ARE CONSTRUCTED IN ACCORDANCE WITH THESE DRAWINGS.

Rev	Description			
	Designed	Checked	Approved	Date
Status				



Client	Client Project Ref.
Vicky Simpson	West Road

Site Address
Development on West Road
Pogmoor
Barnsley
S75 2DH

Title
Gabion Retaining wall Details

Scale @ A1	1:50	Drawn by	AR
Drawing Number	LDC24-077-18	Revision	-