



Figure 2 Default specification for protective barrier

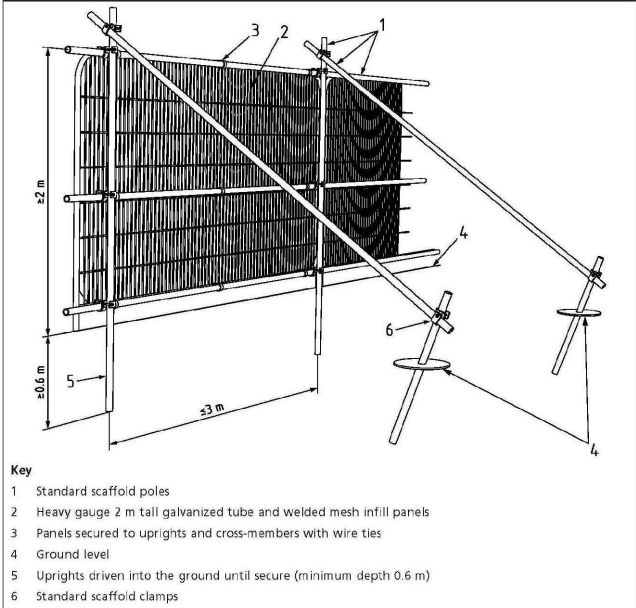


BS5837:2012 Figure 2

NO	TREE SPECIES	TREE SPECIES	RECOMMENDATIONS
	Common Name	Scientific Name	
T1	Sorbus	Sorbus intermedia	
T2	Maple	Acer platanoides	Fell
T3	Maple	Acer platanoides	Fell
T4	Maple	Acer platanoides	Fell
T5	Maple	Acer platanoides	Fell
T6	Maple	Acer platanoides	Crown lift southern canopy to 2.5m
T7	Sycamore	Acer pseudoplatanus	

Refer to AWA Tree Consultants' Arboricultural Report dated July 2018.
Reference no. AWA2273 for full tree details

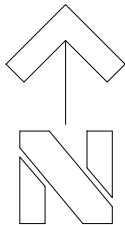

The erection of barriers and any other measures specified for the protection of any retained tree shall be undertaken in accordance with the approved plans and particulars before any equipment, machinery or materials are brought on to the site for the purposes of the development, and shall be maintained until all equipment, machinery and surplus materials have been removed from the site. Nothing shall be stored or placed in any area fenced off in accordance with this condition and the ground levels within those areas shall not be altered, nor shall any excavation be made, without the written consent of the Local Planning Authority. (Planning Condition 13)

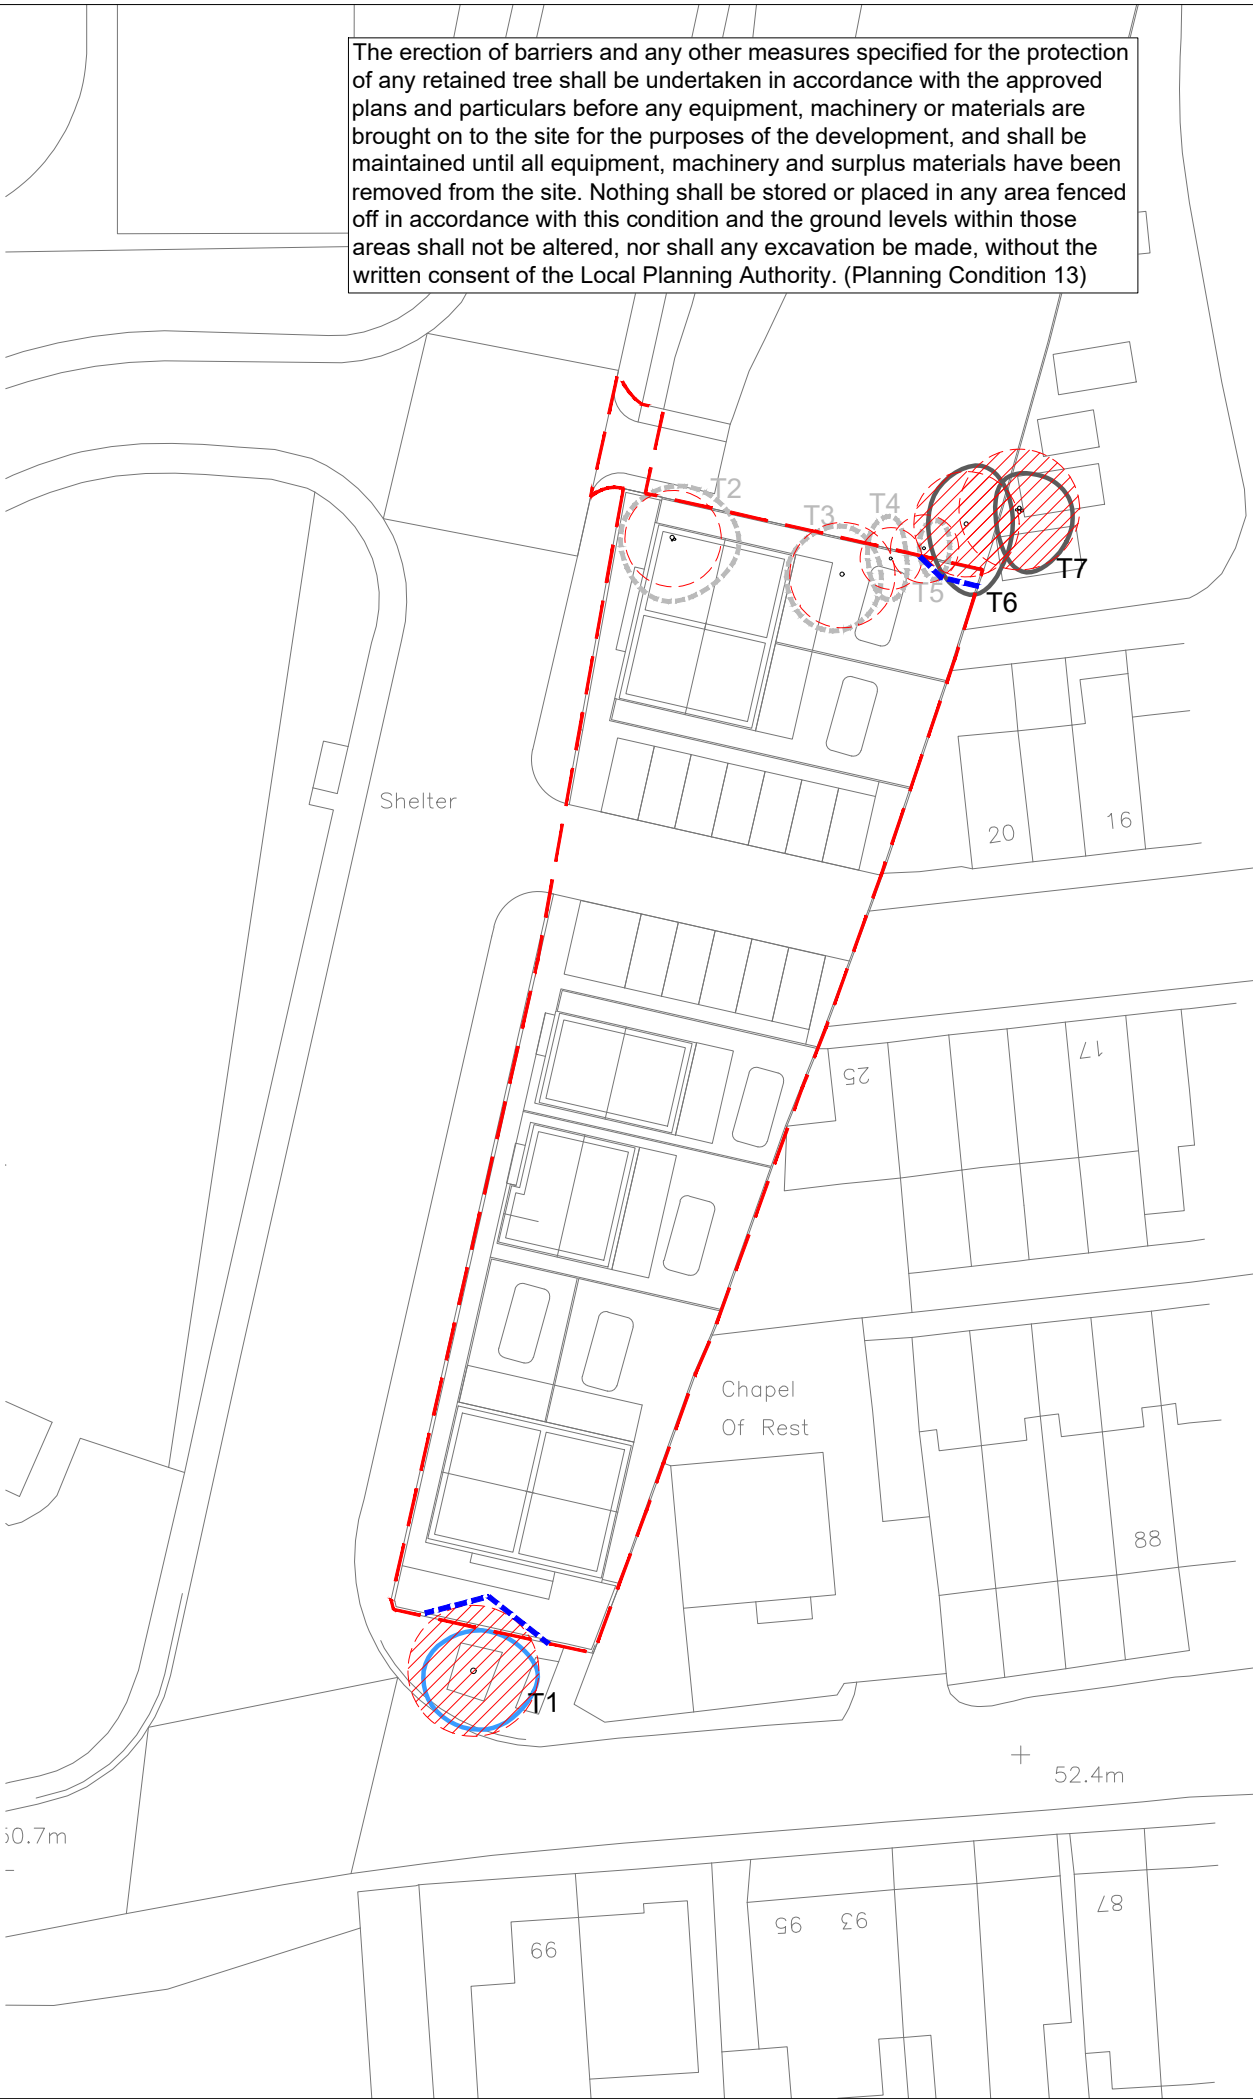

TREE SURVEY TO BS5837:2012

KEY

COLOUR	QUALITY	DESCRIPTION
GREEN	A: HIGH retention most desirable	Vigorous healthy good form, visually important, historic or rare
BLUE	B: MODERATE retention desirable	Slightly impaired condition, numerous immature, 'A' potential
GREY	C: LOW could be retained	Adequate condition requiring minimal surgery
RED	U: FELL Unsuitable for retention	Dead dying, dangerous insecure rooting, significant fungal disease
GREEN	SHRUBS	

SUB-CATEGORY:

- 1 ARBORICULTURAL
- 2 LANDSCAPE
- 3 CULTURAL/CONSERVATION

--- Site Boundary

In accordance with BS5837:2012 'Trees in relation to design, demolition and construction', offsite trees within a distance equal to 12x stem diameter from boundary should be surveyed. In accordance with good working practice, all trees within 12m of the site boundary have been surveyed.

The original of this drawing is produced in colour - a monochrome copy should not be relied upon.

LIMITATION OF THIS SURVEY
This survey records amenity quality and desirability of tree retention in relation to proposed construction by visual inspection from ground level where accessible.

It does not constitute a Tree Inspection or detailed report on condition.

Tree heights and spread approximate. The diameter of single stem trees is taken at 1.5m above ground level. For the diameter of multistemmed trees, each multistem is measured at 1.5m above ground level and calculated to give a notional diameter as if all multistems were fused into one stem.

The branch spread is an accurate representation of the crown as clause 4.4.2.5 (e)

Tree inspections should take place annually in September/October when trees are in leaf.

TREE CONSTRAINTS

ROOT PROTECTION AREA (RPA)
Root Protection Areas have been calculated on the following basis:

Single stems: Area equivalent to circle of radius 12 x (& Notional) stem diameter at 1.5m

Multistems: Area equivalent to circle of radius 10 x diameter at ground level.

TREE PROTECTION

TREES TO BE REMOVED (with root protection area)

Scaffold Protective Fence as BS5837:2012 Figure 2

Tree positions based on AWA Tree Consultants Arboricultural Report reference - AWA2273, dated July 2018. Layout based on Coda Bespoke's Site Plan 3005-001 Rev C dated February 2021

Weddle Landscape Design

LANDSCAPE ARCHITECTURE
ENVIRONMENTAL PLANNING

Mews Studio, Charnwood House, Tel (0114) 250 1181
8 Kenwood Bank, Sheffield S7 1NU Fax (0114) 250 1188
www.weddles.co.uk mail@weddles.co.uk

Job **FIELDS END ROAD, GOLDTHORPE**

Title **TREE PROTECTION PLAN**

scale@A3	drawn	date	job number	number	revision
1:500	PM	MAY 21	1255	FRG 01	-