



PROPOSED SECTION A-A 1 OF 2

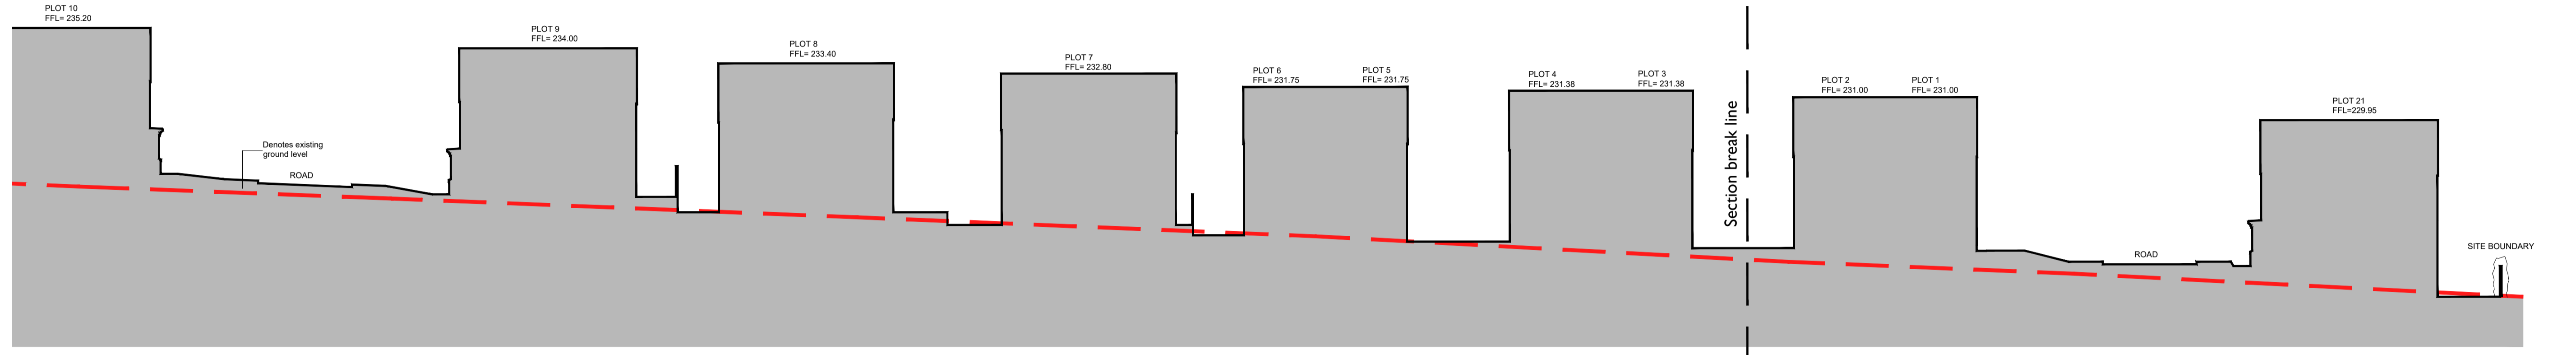

PROPOSED SECTION A-A 2 OF 2

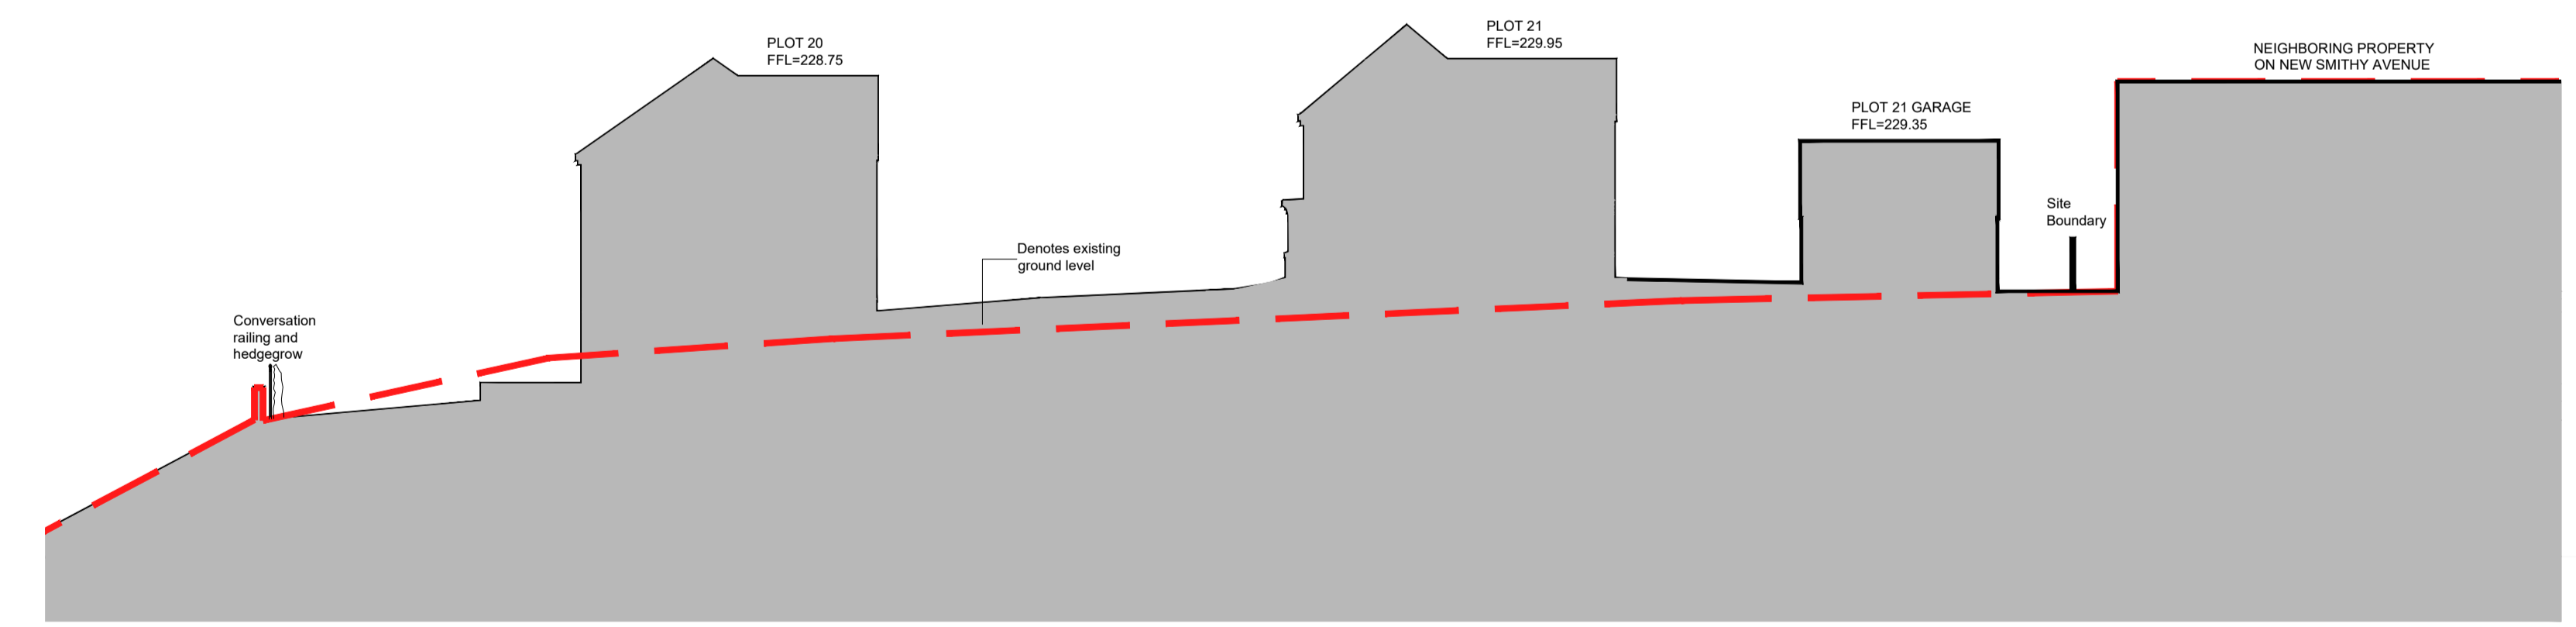

PROPOSED SECTION B-B



Reference Plan - 1:1000

For illustrative purposes only - refer to the engineers levels information.



Scale @ AI	1:200	Date	30.07.20
Drawn	JL	Checked	
Drawing No.	TS.05	Rev.	



Thorpe Arch Grange  
Walton Road  
Thorpe Arch  
LS23 7BA  
01937 543599  
www.newetthomes.co.uk

Date	Description	Rev	House Type
	Site Sections 221 Units		
	Site		
	Thurlstone		