

A-1


Elevation (1)

1:50

A-2

Elevation (1)

1:50

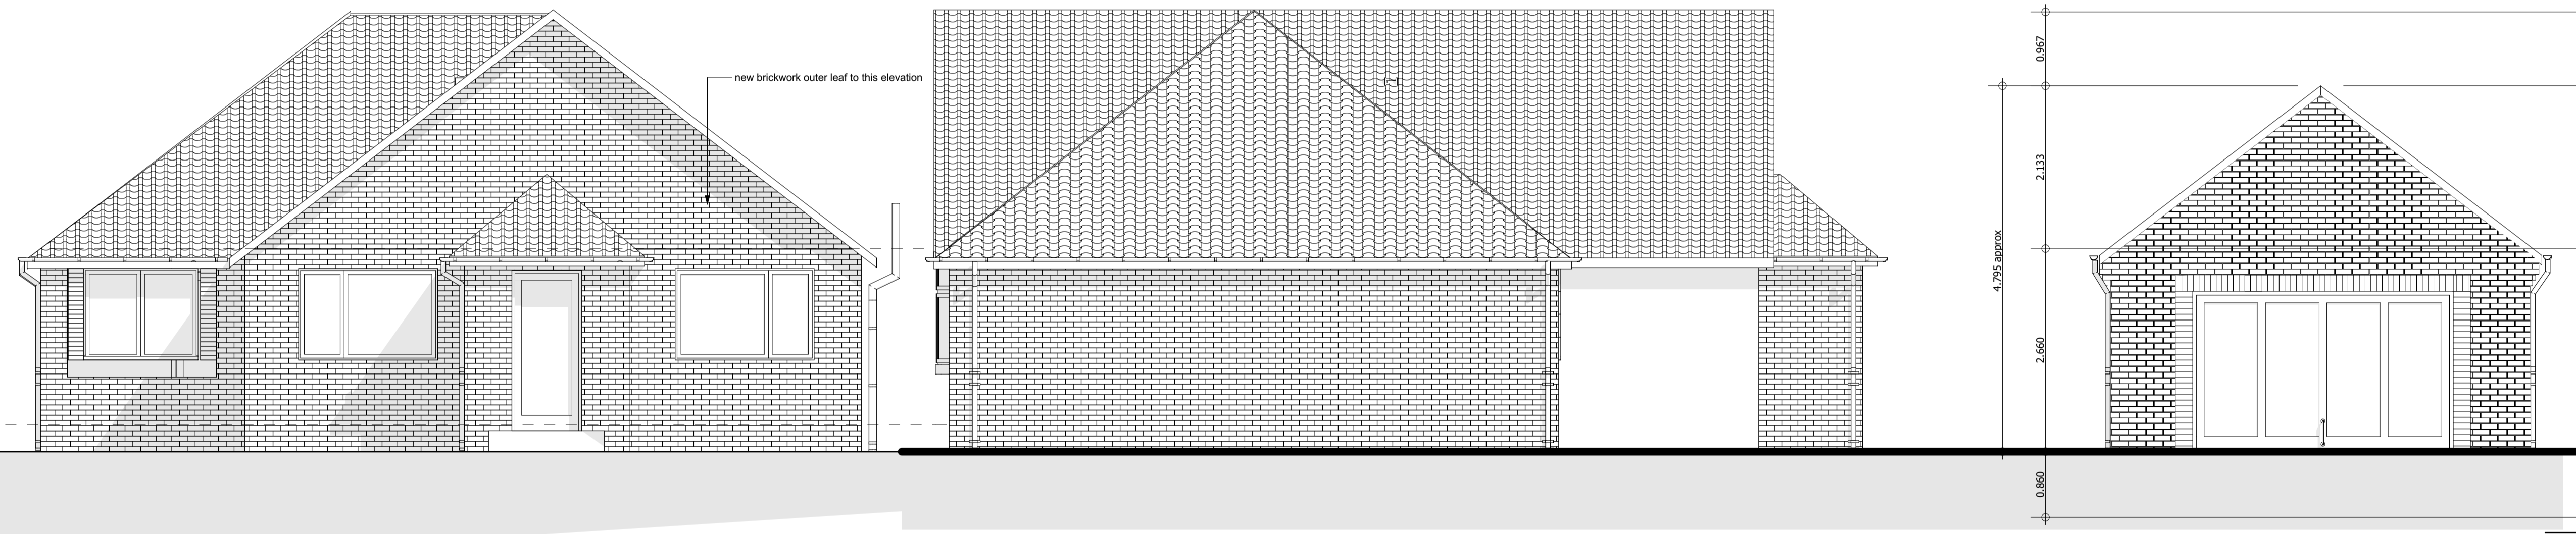

A-3

Elevation (1)

1:50

A-4

Elevation (1)

**Client:** Mr Shaw


**1:50** Proposed Demolition of existing Extension  
**Project:** Removal of Existing roof, Internal Alterations, Loft Conversion, Side Extension, Porch and Double Garage

**Drawing Title:** As Proposed Elevations

**Scale:** 1:50 **Date:** 04/08/2015

**Drawn By:** AR **Rev:** B

**Drawing Nr:** 3

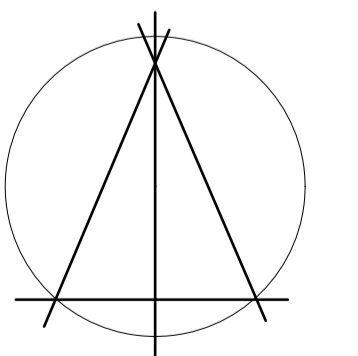

Alan Robinson  
 Chartered Architect BA Dip Arch RIBA BSc (Hons)  
 2 Gawber Road, Barnsley S75 2AF  
 Tel/Fax 01226 286066  
 Mob: 07947808933