



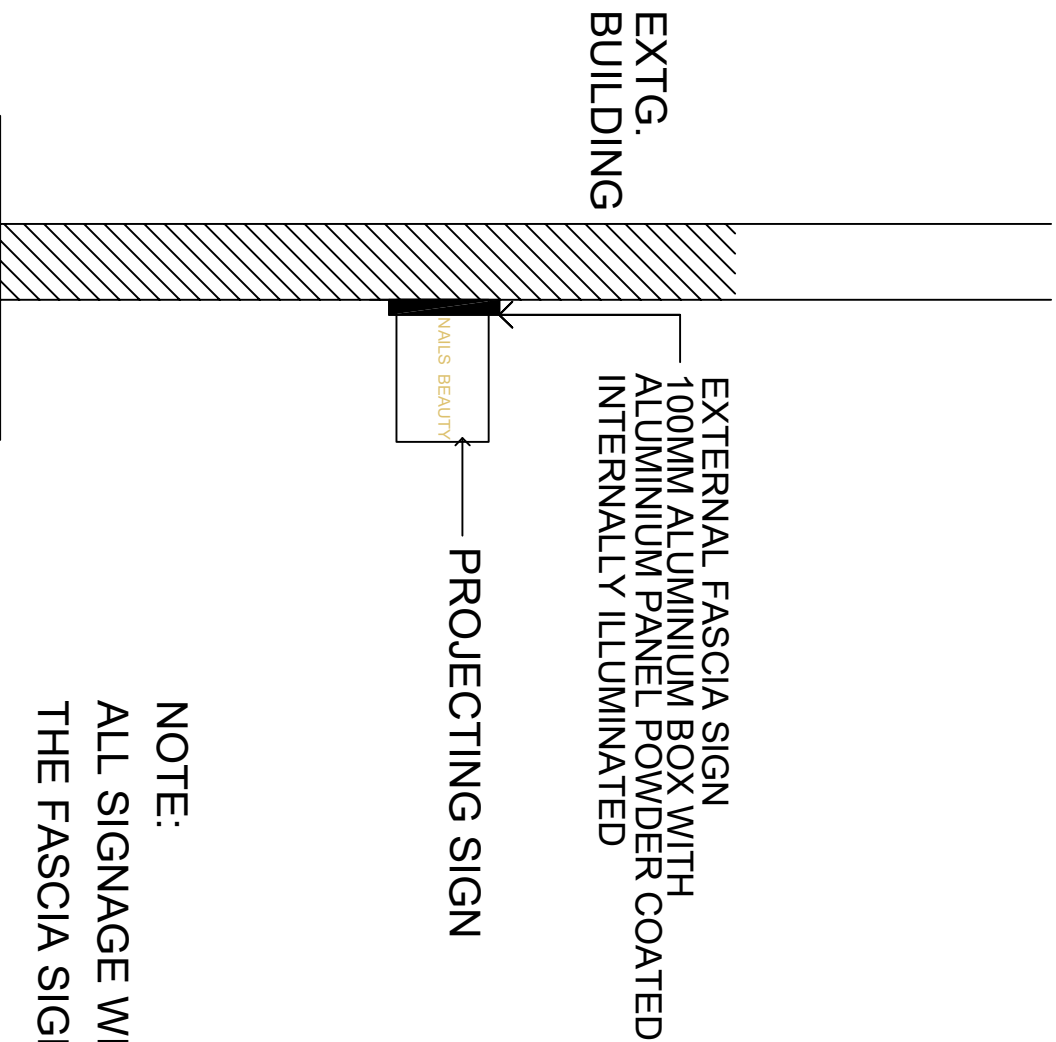


SIDE VIEW OF
SIGN

NOTE:
ALL SIGNAGE WILL BE 100% POWDER COATED/PAINTED METAL
THE FASCIA SIGN INTERNALLY ILLUMINATED

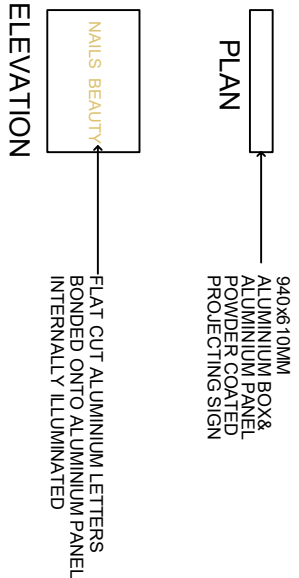

PROJECTING SIGN

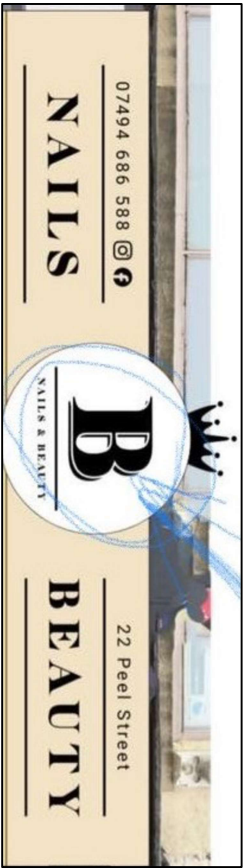

FASCIA SIGN

PROPOSED NAIL PARLOUR AT 22, PEEL STREET, BARNSLEY

Scale: 1:50@A3	DWG NO:004
Drawn: Jay	Date: 05/10/2024
 LG PLANNING LIMITED 871, GOLDEN GROVE SOUTHAMPTON-SO14 1RA E-Mail: lgplanninglimited@gmail.com	