


3301/05

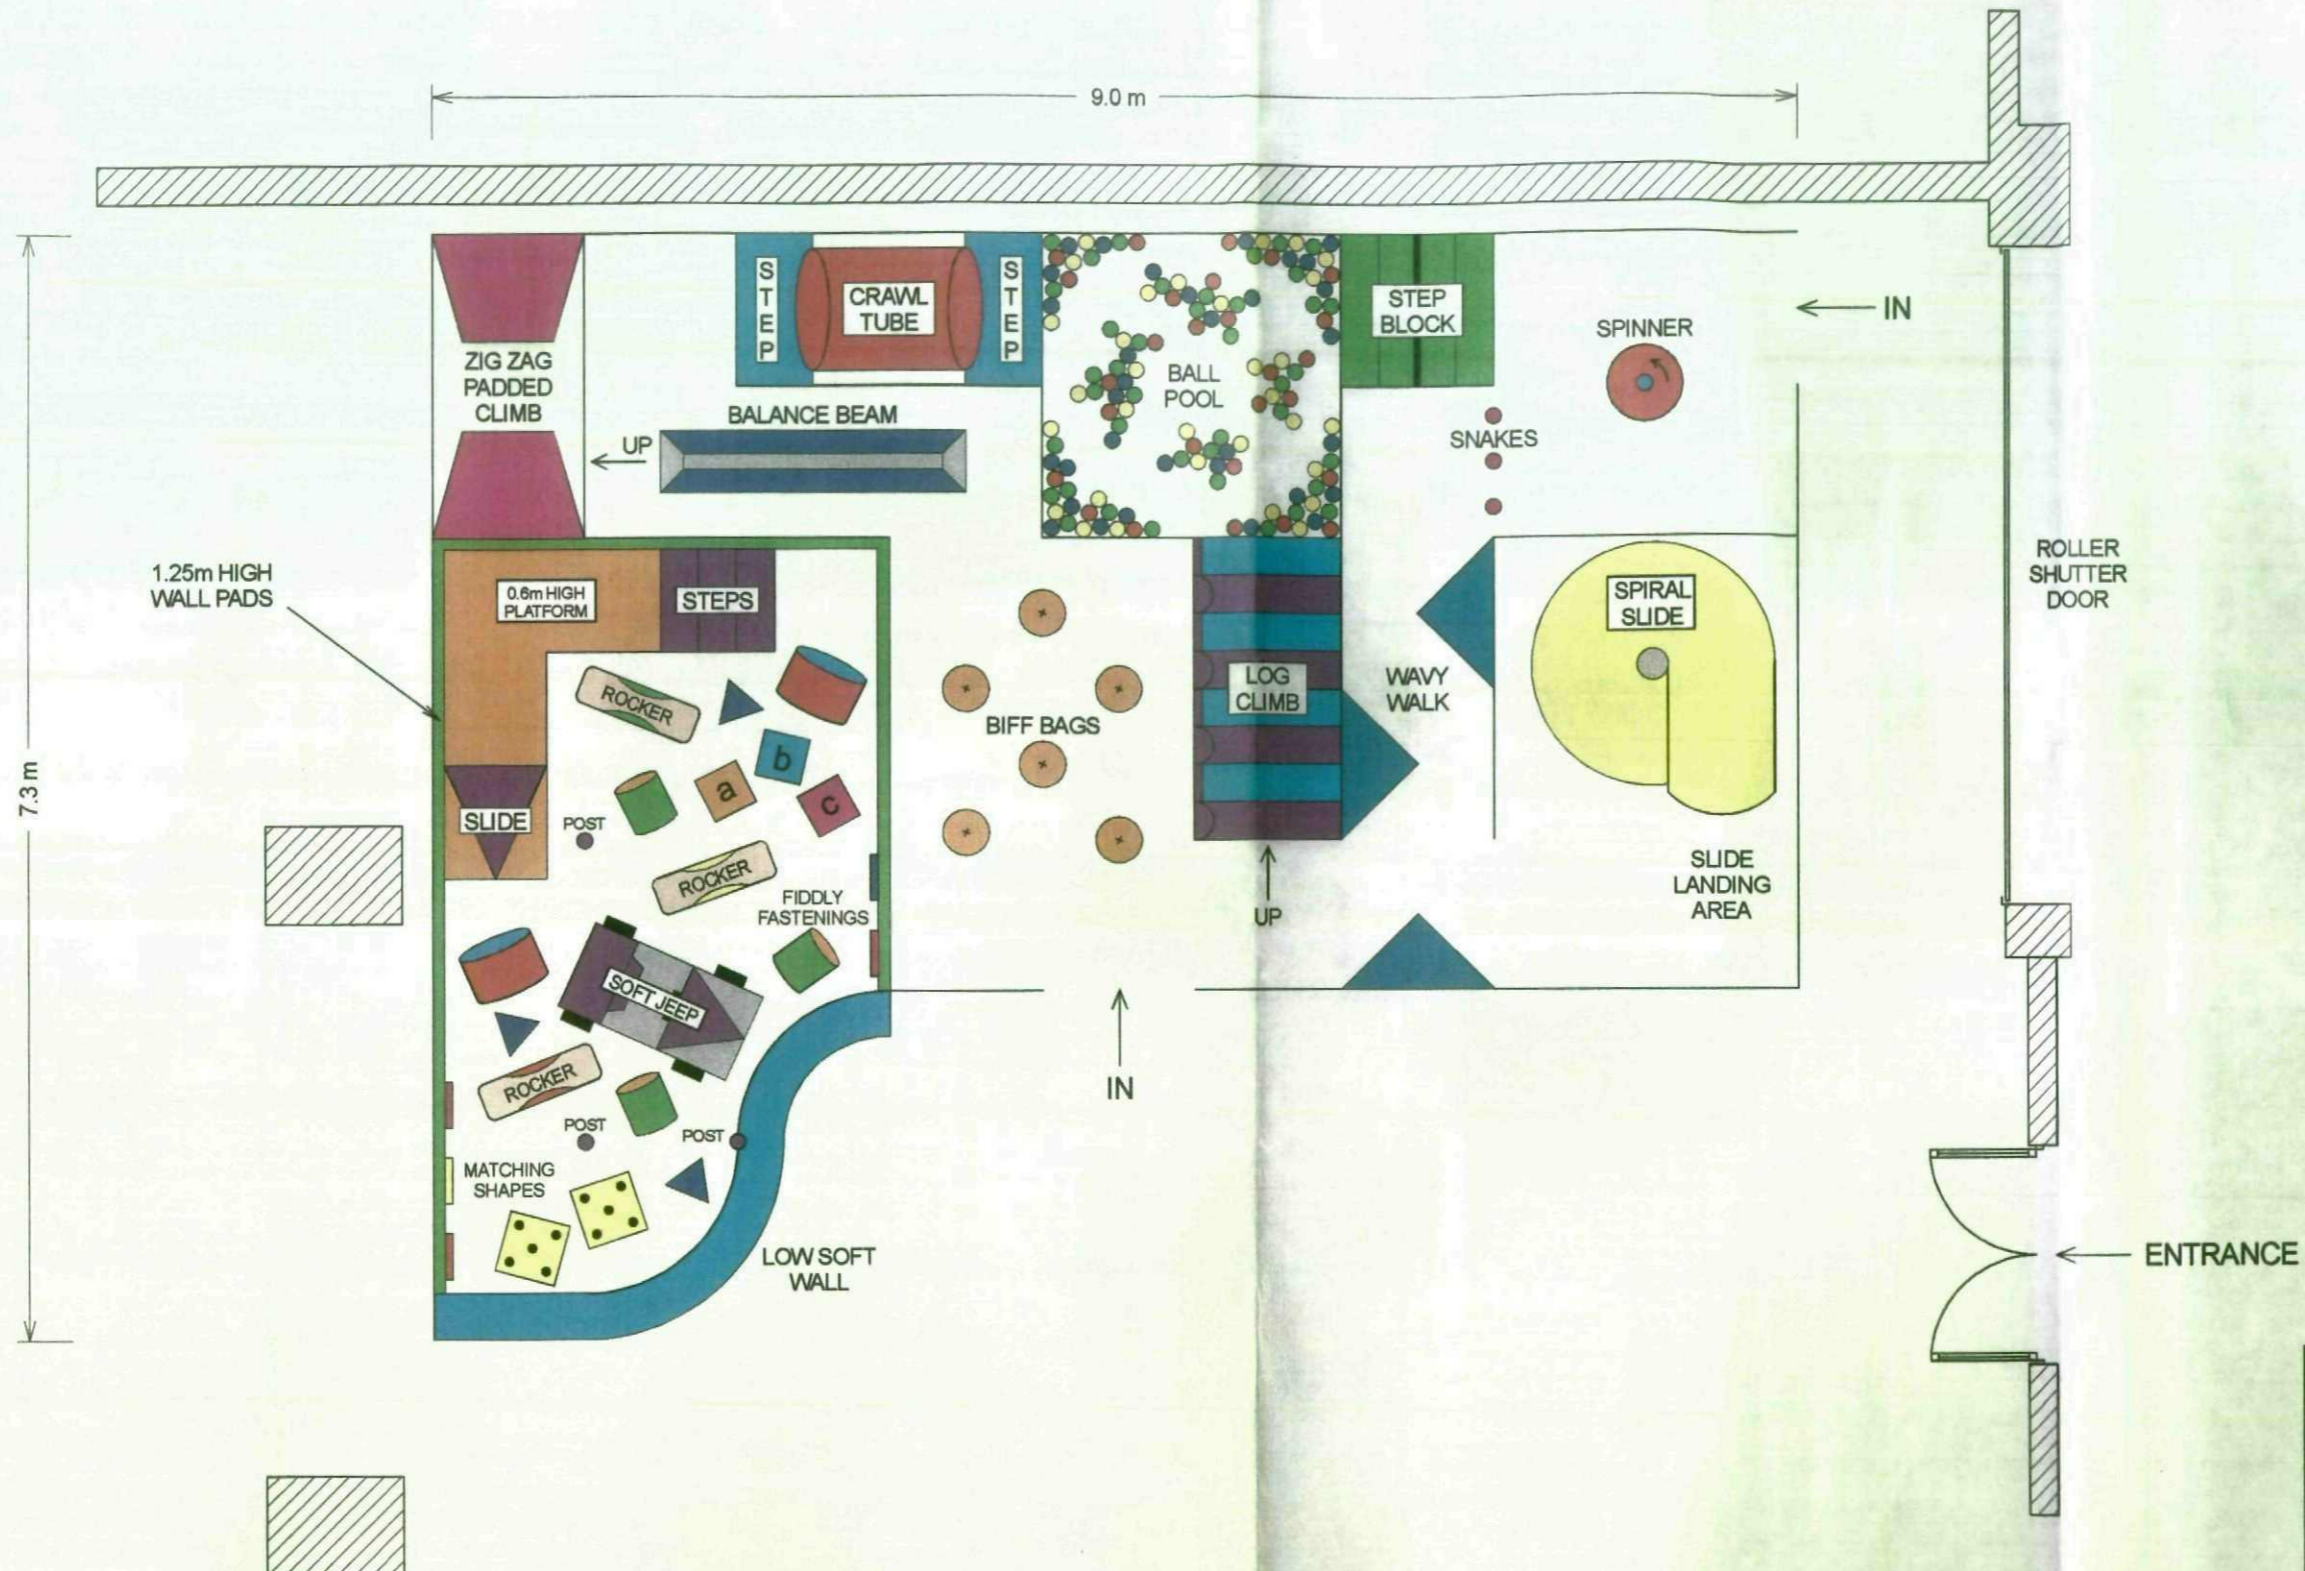


Barnsley Metropolitan
Borough Council
03 JUN 2009
Corporate Mail Room

GROUND LEVEL LAYOUT

SOFTPLAY DIRECT	
WINDSOR ST, BRADFORD, BD4 7AQ	
Tel : 0044 (0)1274 728469	
Fax : 0044 (0)1274 392656	
CLIENT : LYNDSEY SMITH & DAWN PERRY	
DRAWING TITLE : GROUND LEVEL LAYOUT	REV :
DATE : 20 - 5 - 2009	DRAWN BY : A.D.
SCALE : 1 : 50 (A3)	DRAWING NO : SD 937/09/A

All visual sketches and isometric drawings supplied by Softplay Direct are for illustrative purposes only and are not to scale unless otherwise stated. The copyright of all such drawings and sketches remains the property of Softplay Direct at all times and may not be further reproduced or copied without permission.

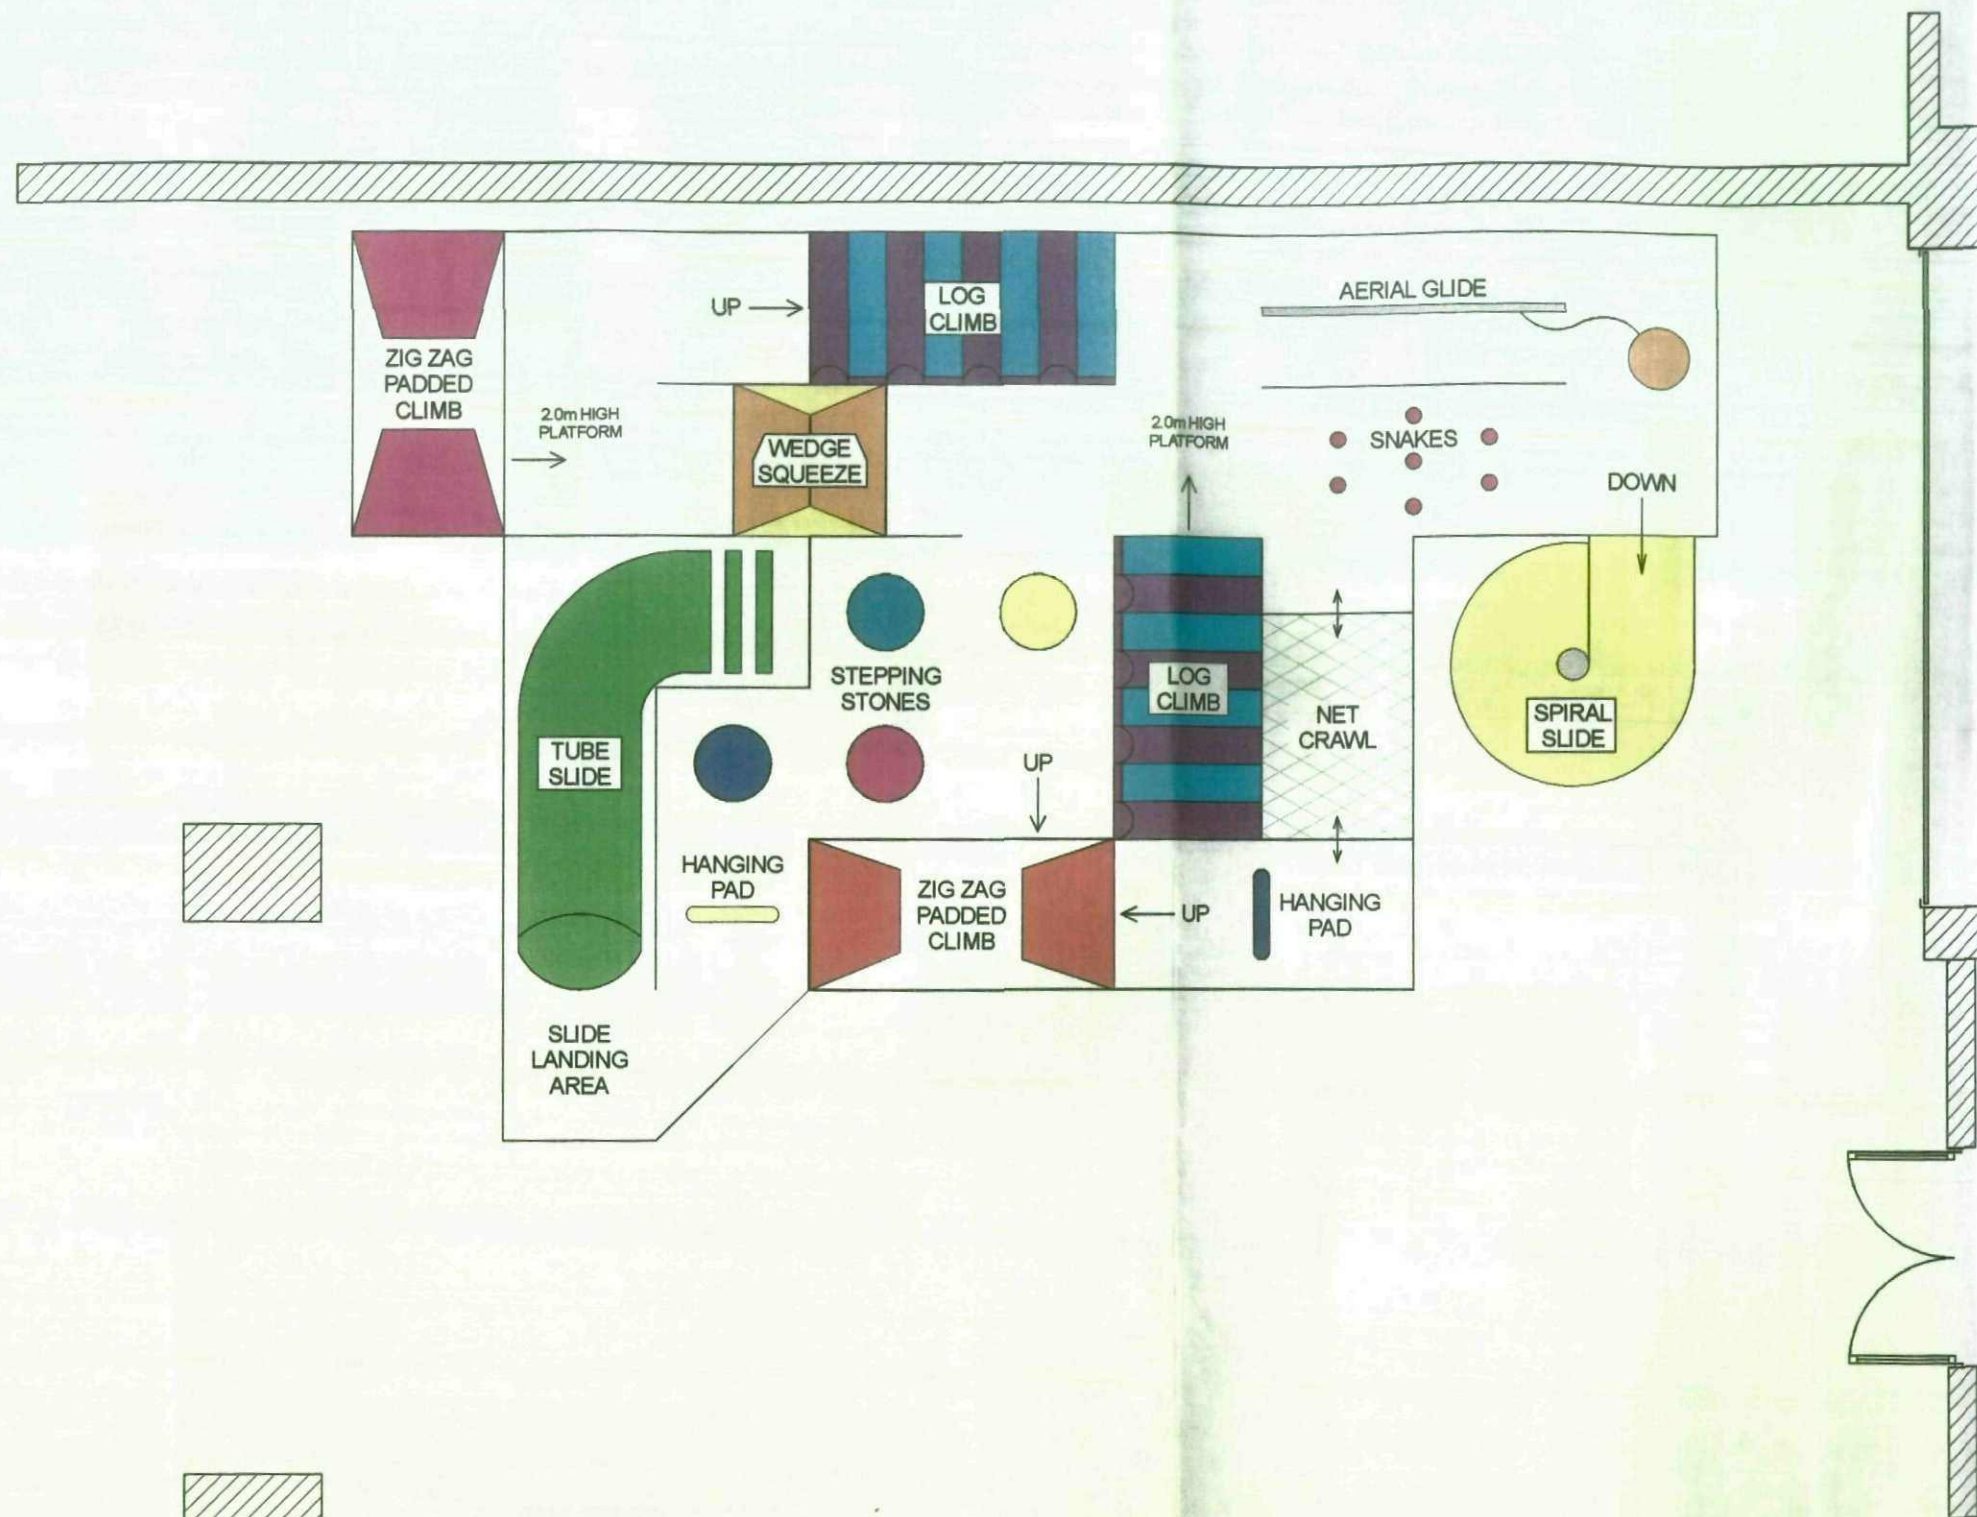


SECOND LEVEL LAYOUT

Barnsley Metropolitan
Borough Council
03 JUN 2009
Corporate Mail Room

SOFTPLAY DIRECT
WINDSOR ST, BRADFORD, BD4 7AQ
Tel : 0044 (0)1274 728469
Fax : 0044 (0)1274 392656

CLIENT :	
LYNDESEY SMITH & DAWN PERRY	
DRAWING TITLE :	REV :
SECOND LEVEL LAYOUT	
DATE :	DRAWN BY :
20 - 5 - 2009	A.D.
SCALE :	DRAWING NO :
1 : 50 (A3)	SD 937/09/B


All visual sketches and isometric drawings supplied by Softplay Direct are for illustrative purposes only and are not to scale unless otherwise stated. The copyright of all such drawings and sketches remains the property of Softplay Direct at all times and may not be further reproduced or copied without permission.

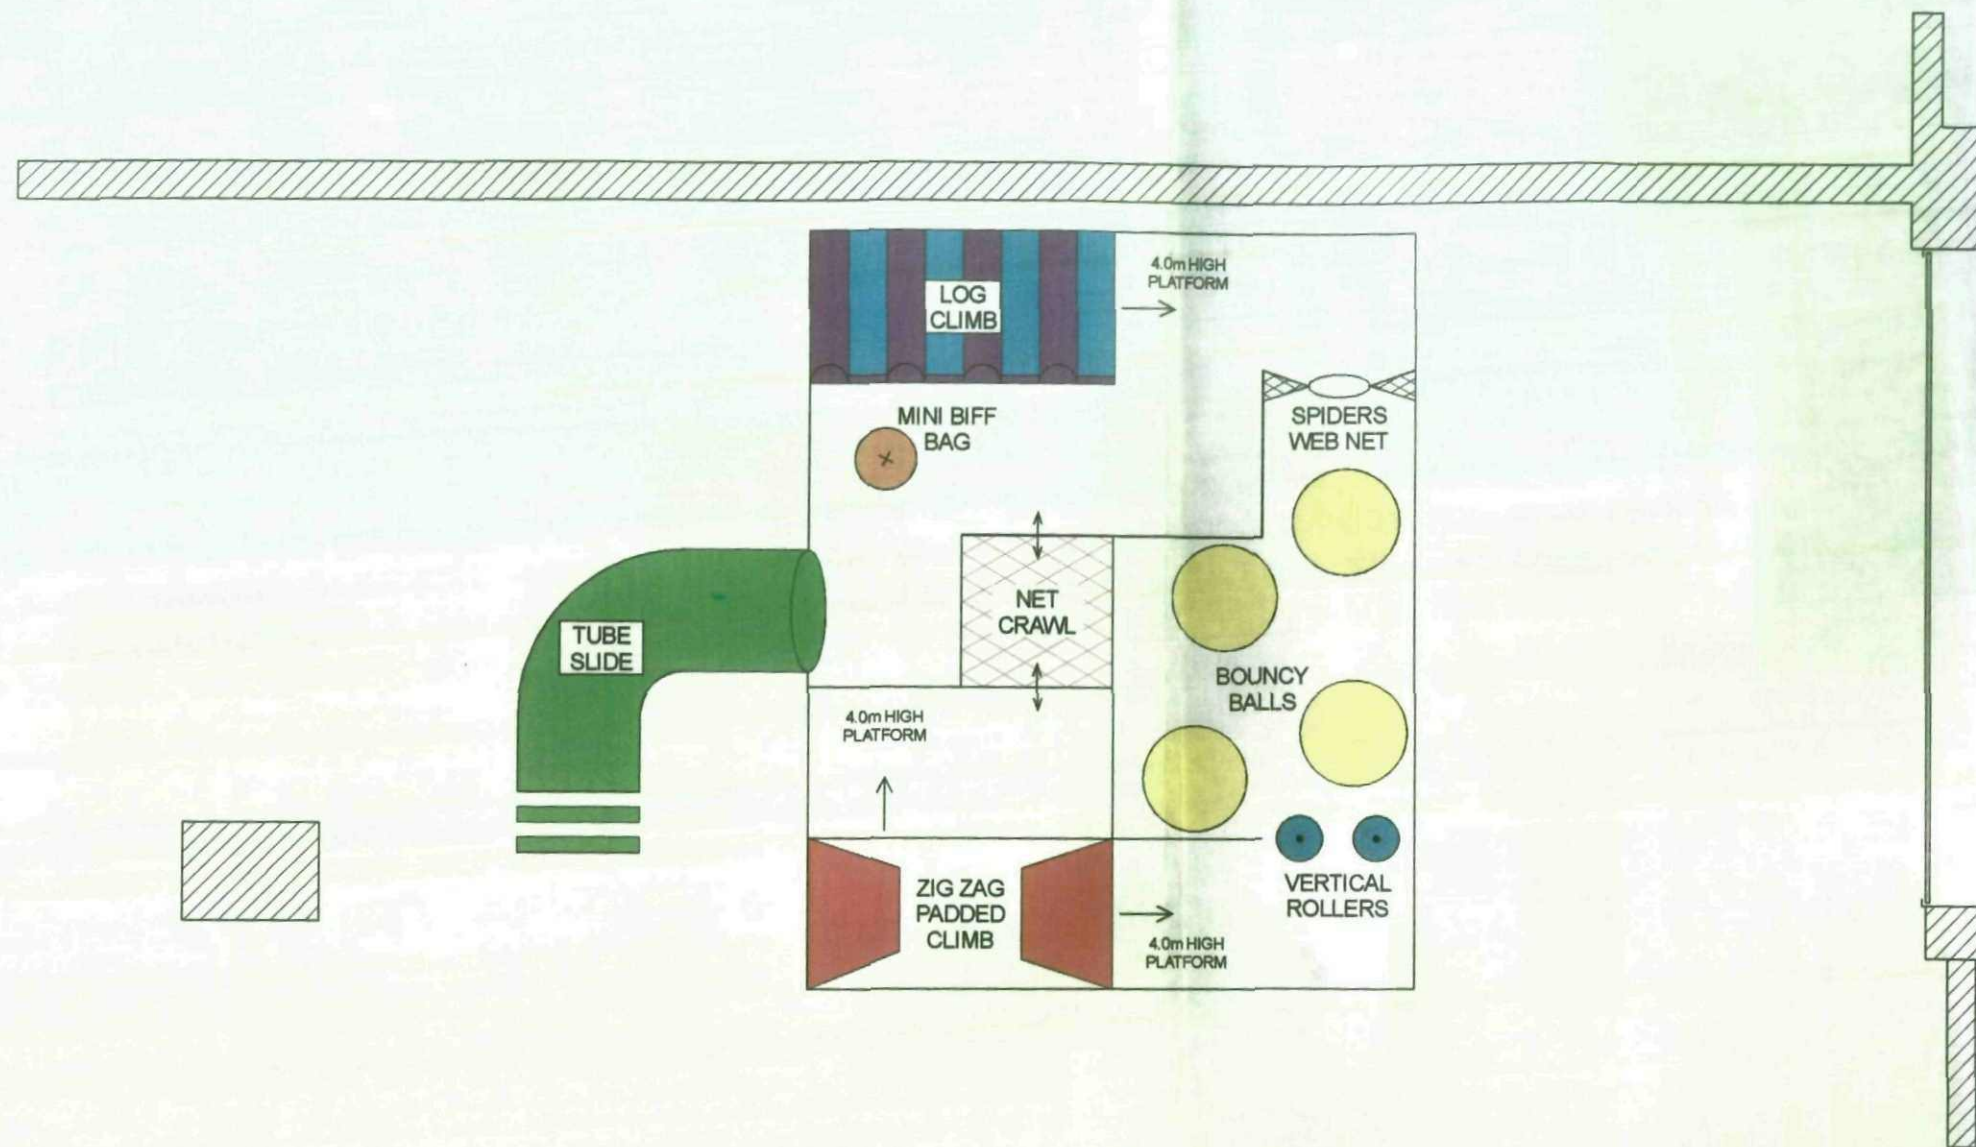

Barnsley Metropolitan
Borough Council
03 JUN 2009
Corporate Mail Room

THIRD LEVEL LAYOUT

SOFTPLAY DIRECT	
WINDSOR ST, BRADFORD, BD4 7AQ	
Tel : 0044 (0)1274 728469	
Fax : 0044 (0)1274 392656	
CLIENT :	
LYNDSEY SMITH & DAWN PERRY	
DRAWING TITLE :	REV :
THIRD LEVEL LAYOUT	
DATE :	DRAWN BY :
20 - 5 - 2009	A.D.
SCALE :	DRAWING NO :
1 : 50 (A3)	SD 937/09/C

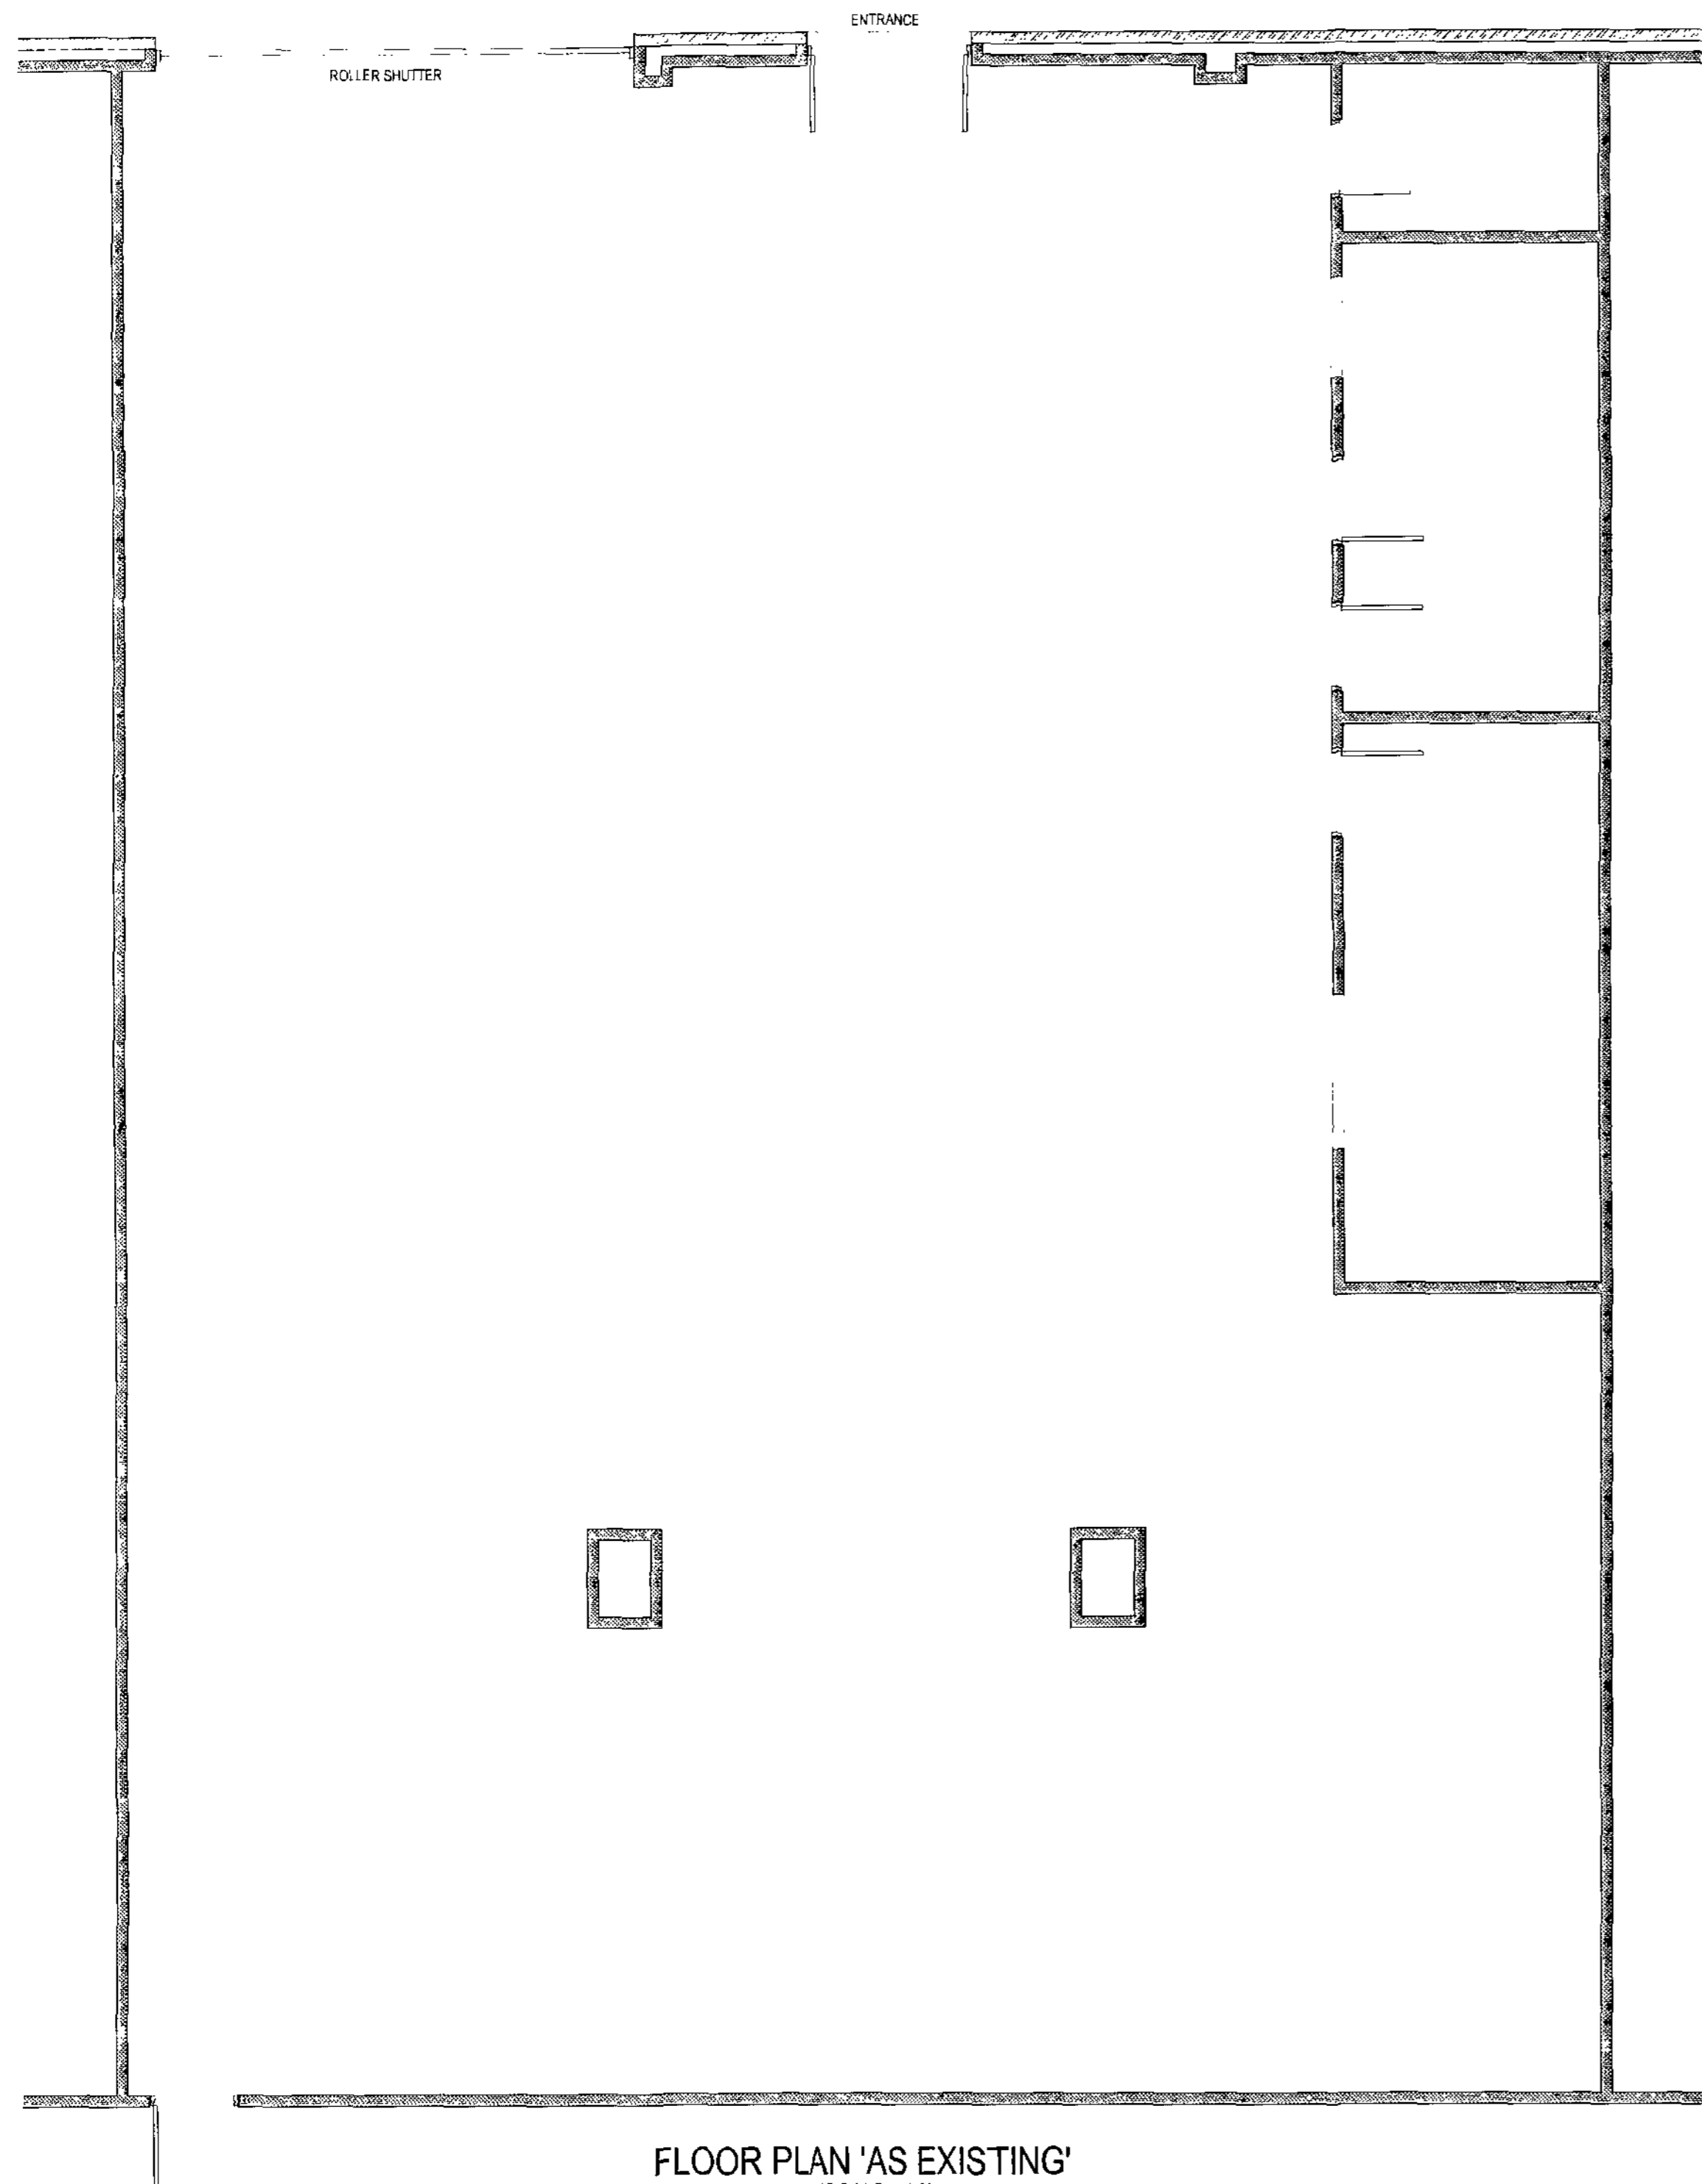

J501/04

