



102 SACKVILLE STREET
ELEVATIONS

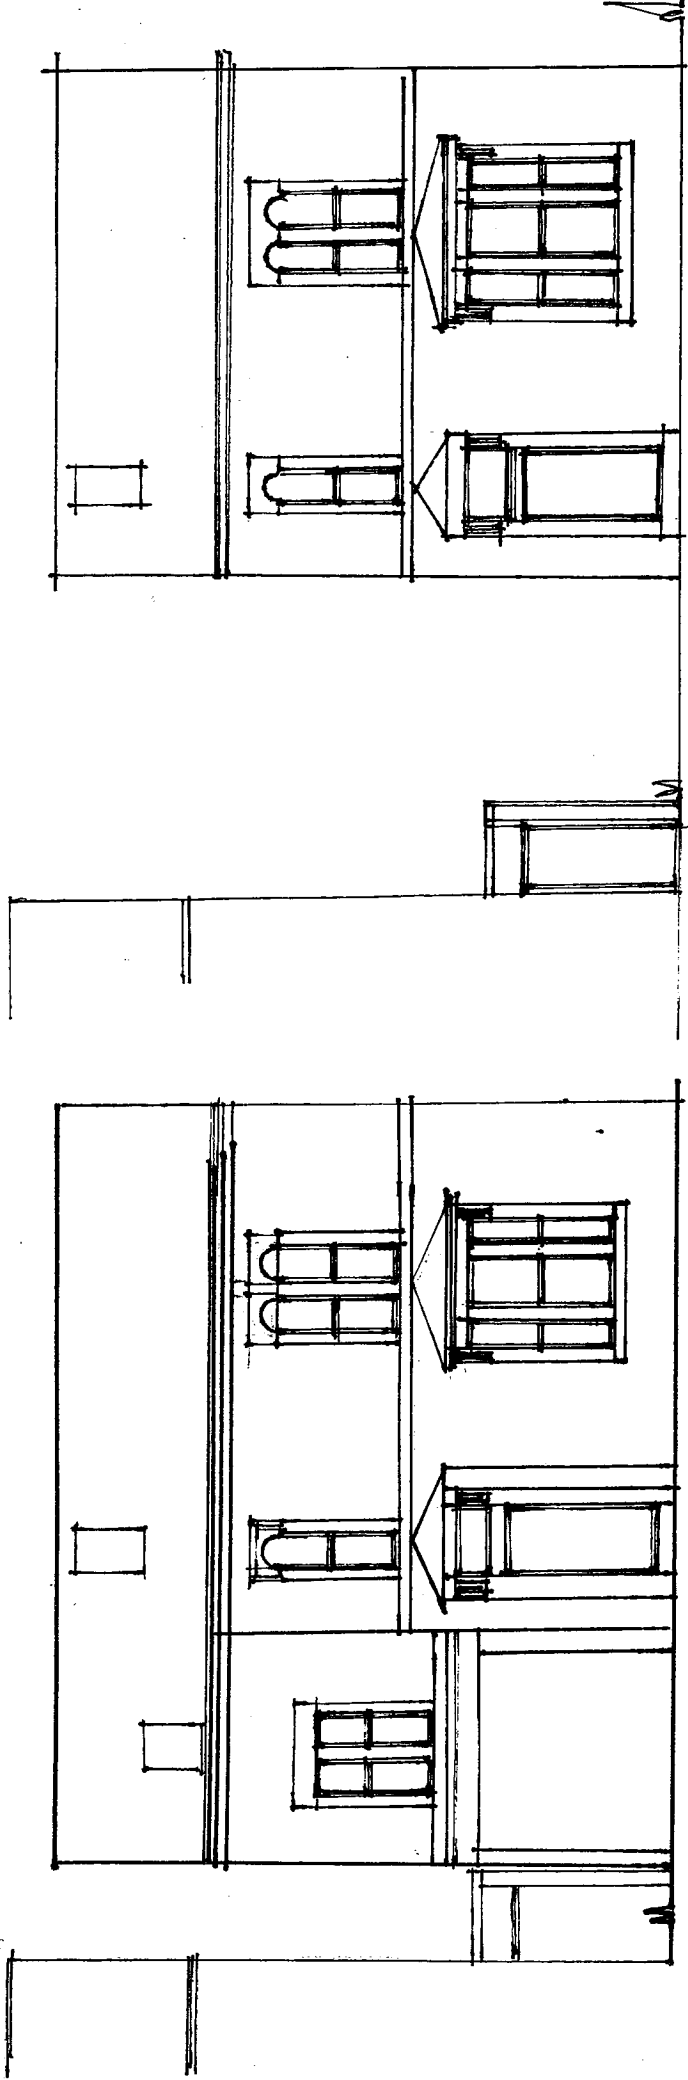

EXISTING FRONT

PROPOSED FRONT

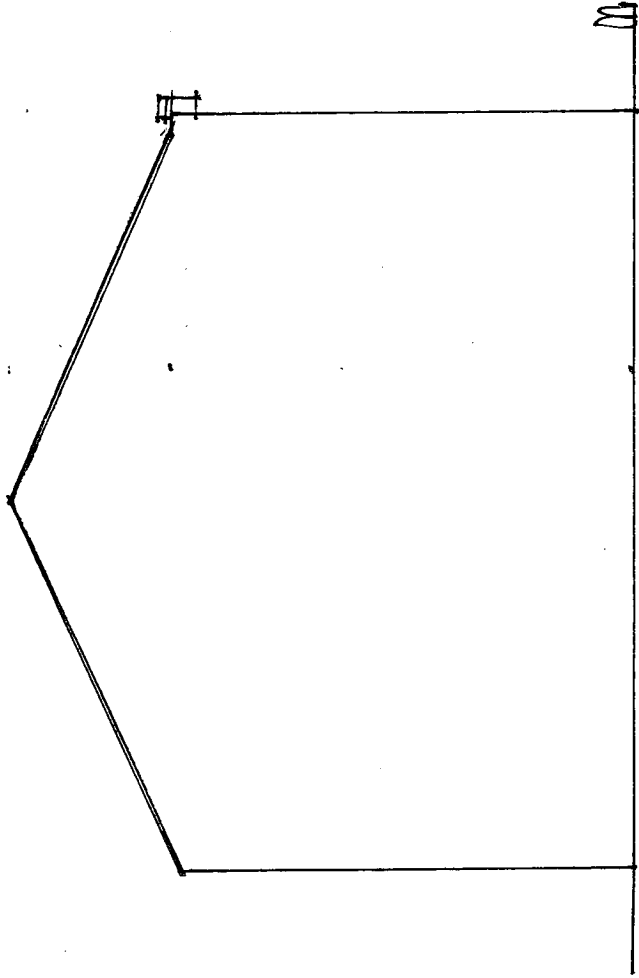

EXISTING/PROPOSED SIDE