


16 Westgate, Monk Bretton, Barnsley S71 2DJ

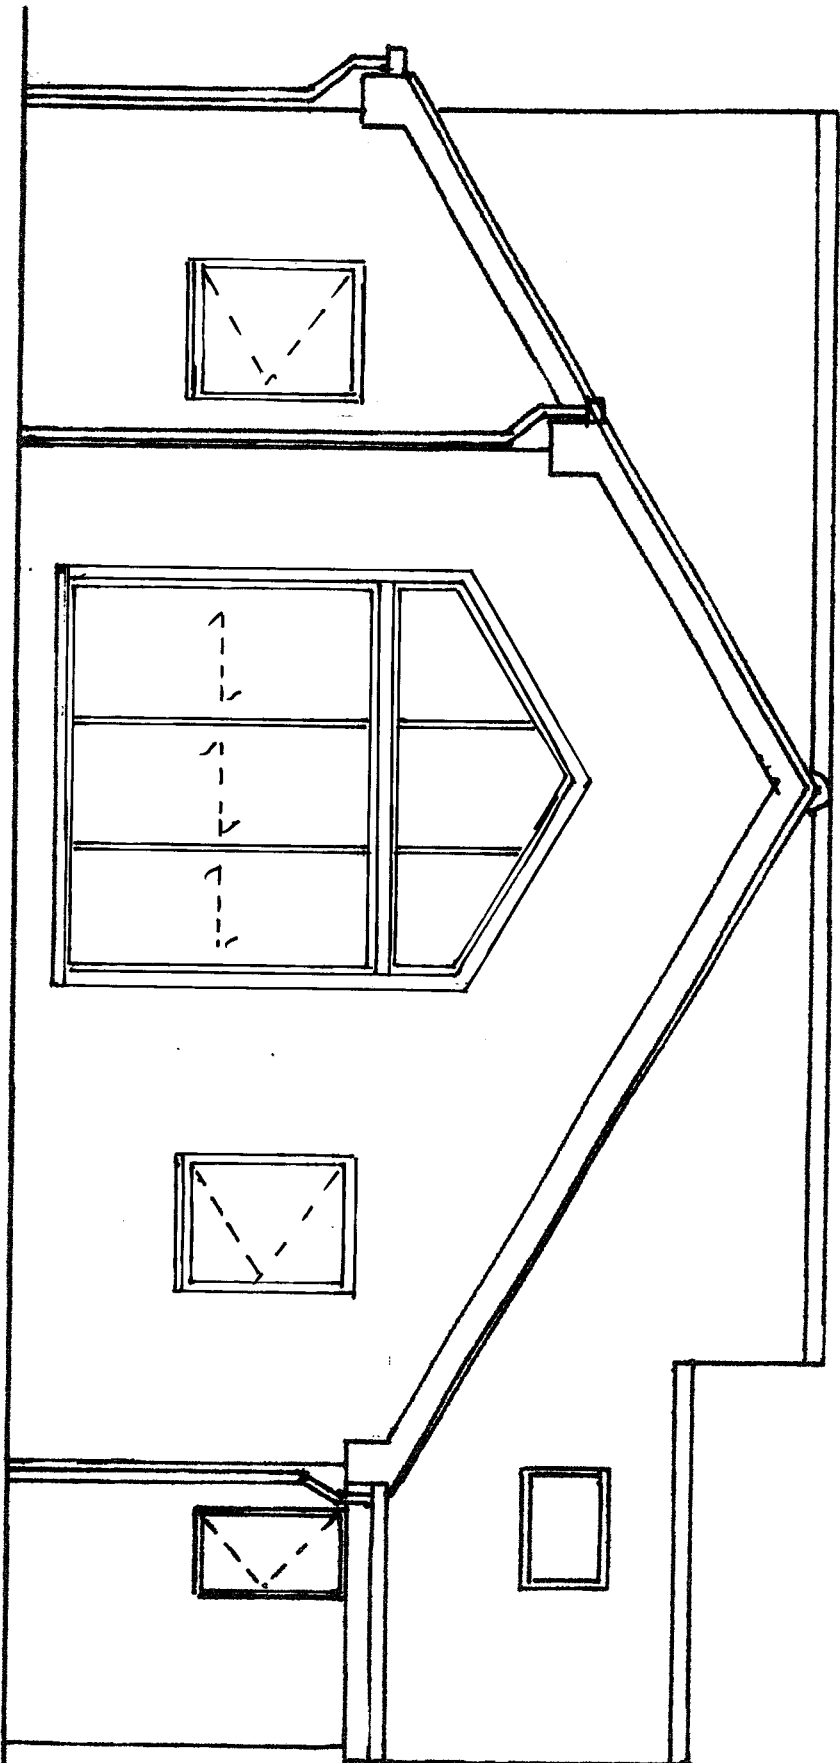

Proposed Rear Elevation

Scale 1 - 50

1.4m high retaining wall with 1.8m high hedge on top