

6 Byrne Close,  
Barugh Green,  
Barnsley,  
S75 1NS

OS MasterMap 1250/2500/10000 scale  
Monday, September 30, 2024, ID: BW1-01187148  
maps.blackwell.co.uk


1:1250 scale print at A4, Centre: 431158 E, 407693 N

©Crown Copyright Ordnance Survey. Licence no.  
100041041




**BLACKWELL'S**  
MAPPING SERVICES  
PERSONAL & PROFESSIONAL MAPPING  
www.blackwellmapping.co.uk

TEL: 0800 151 2612  
maps@blackwell.co.uk

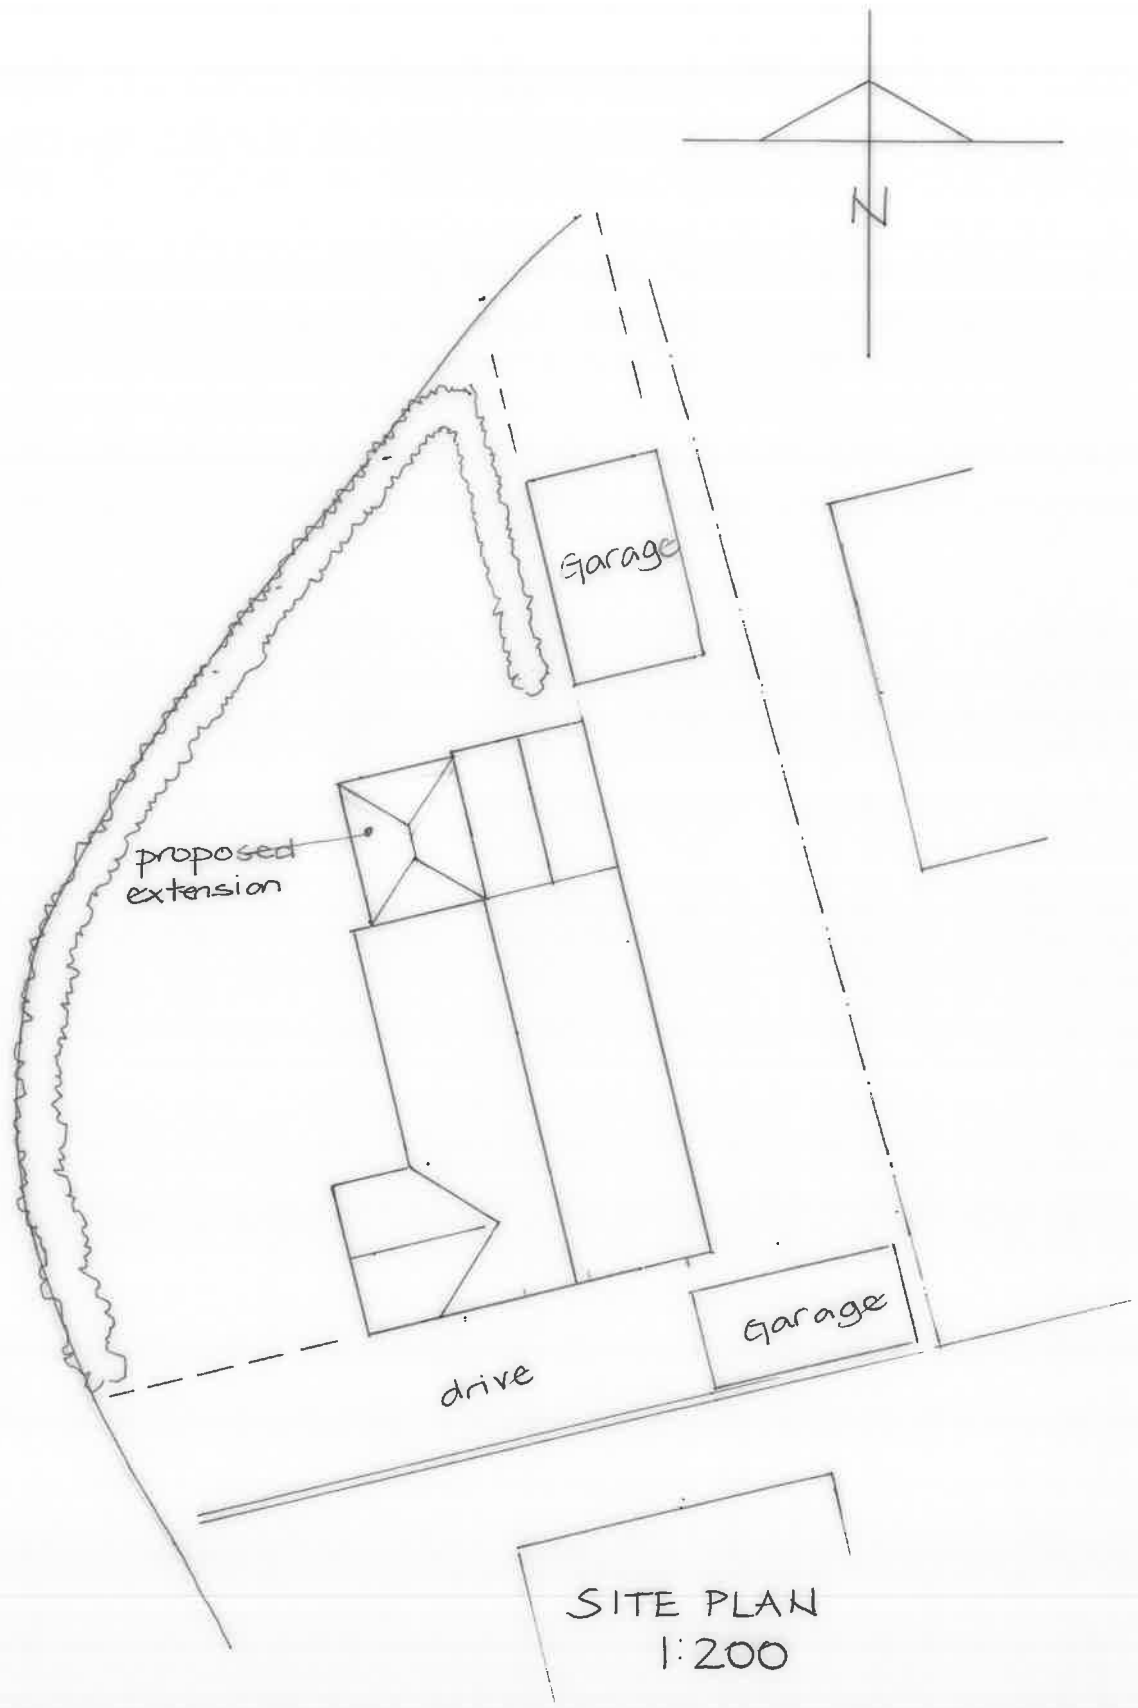


SITE PLAN  
1:200

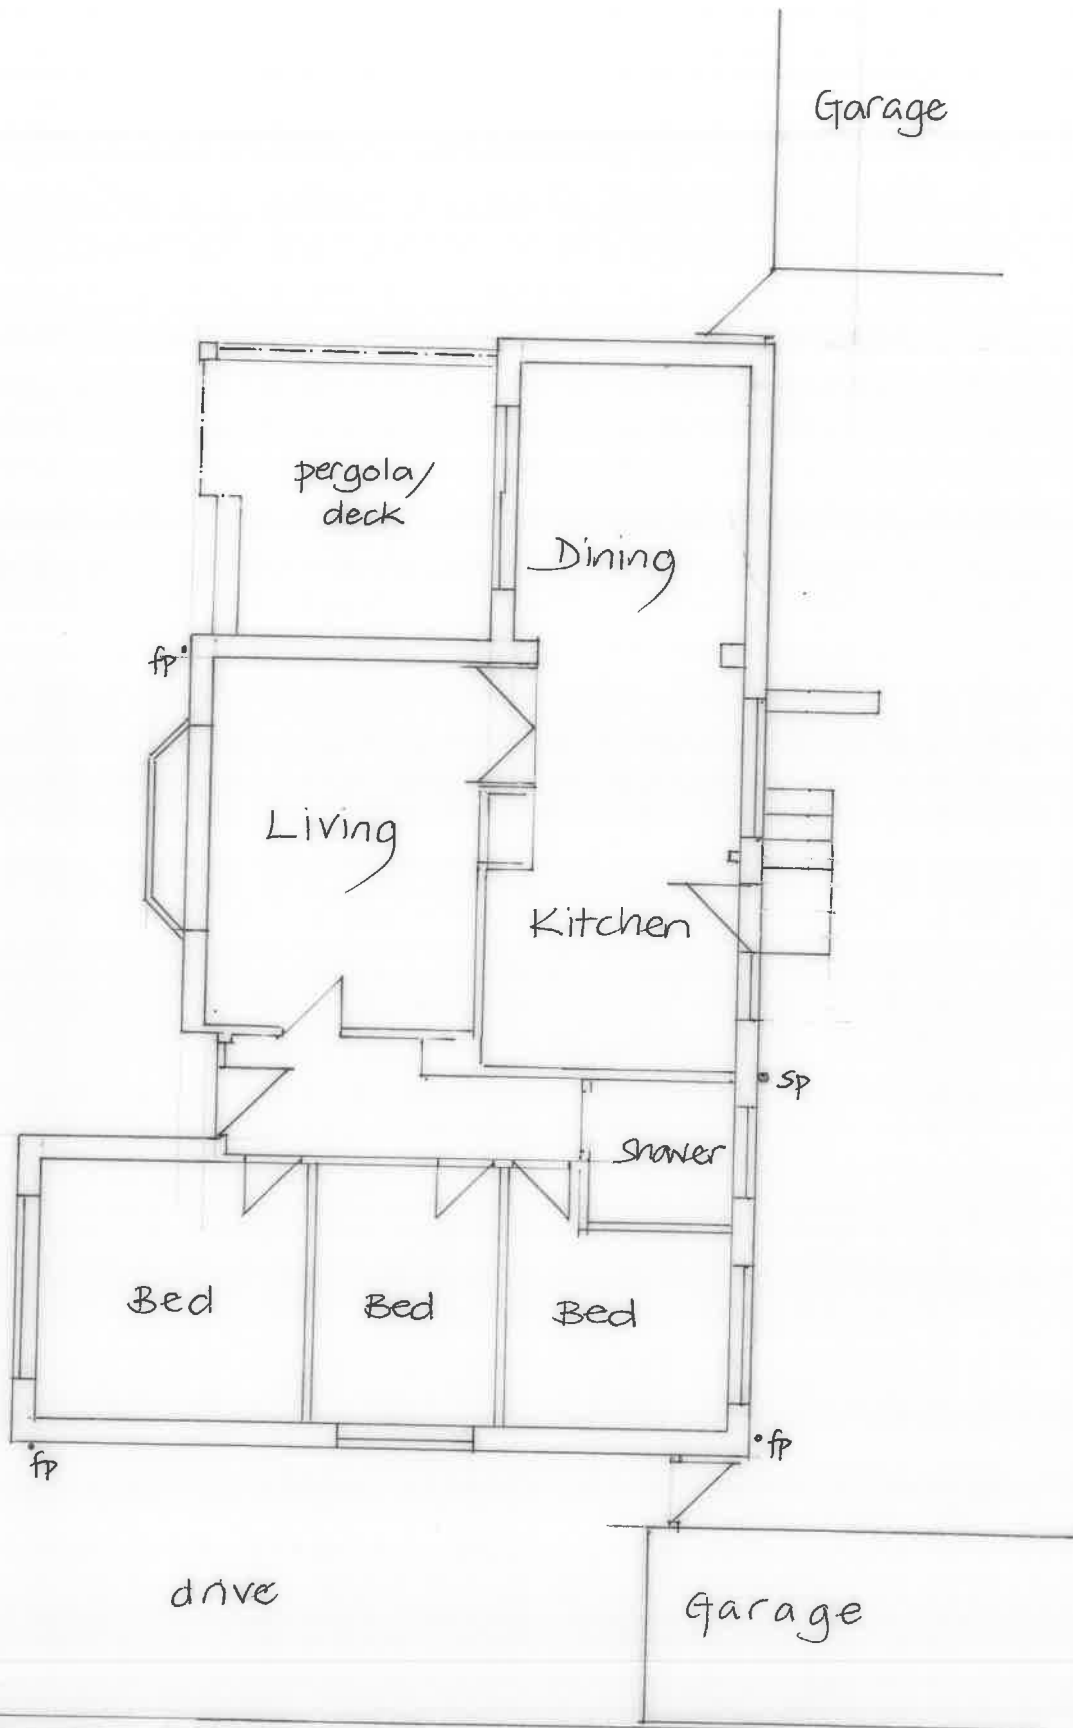

EXISTING  
1:100




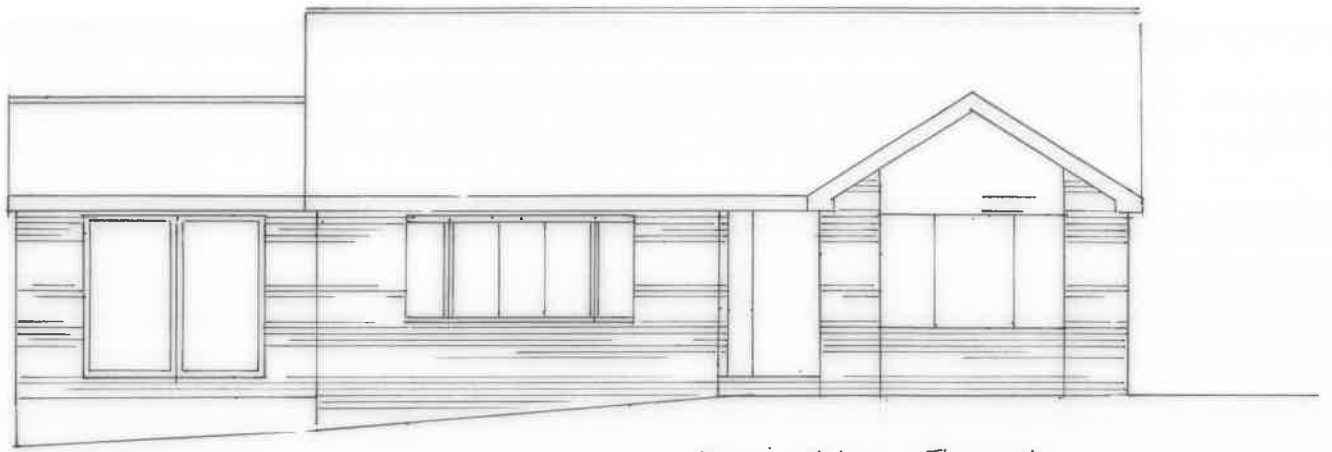

Existing Front



Existing Rear

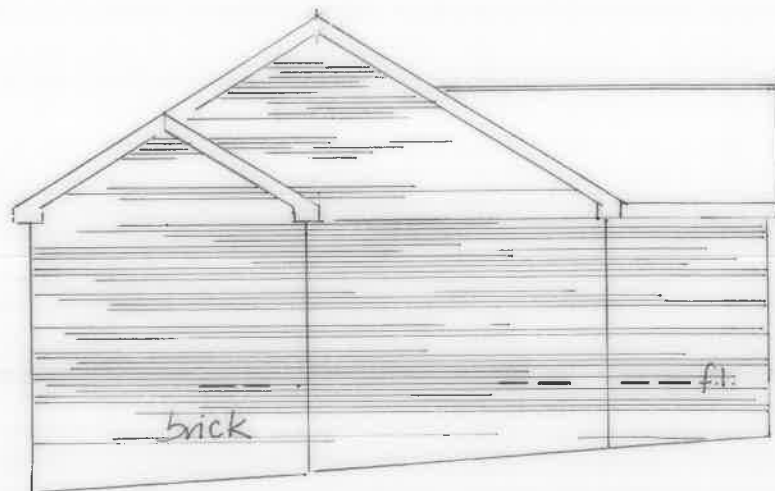

Existing Side

1:100

Glass  
roof

Brick  
columns

White  
frames



Proposed Front



Proposed Side

1:100