




Ground Floor Reveal
1:50.

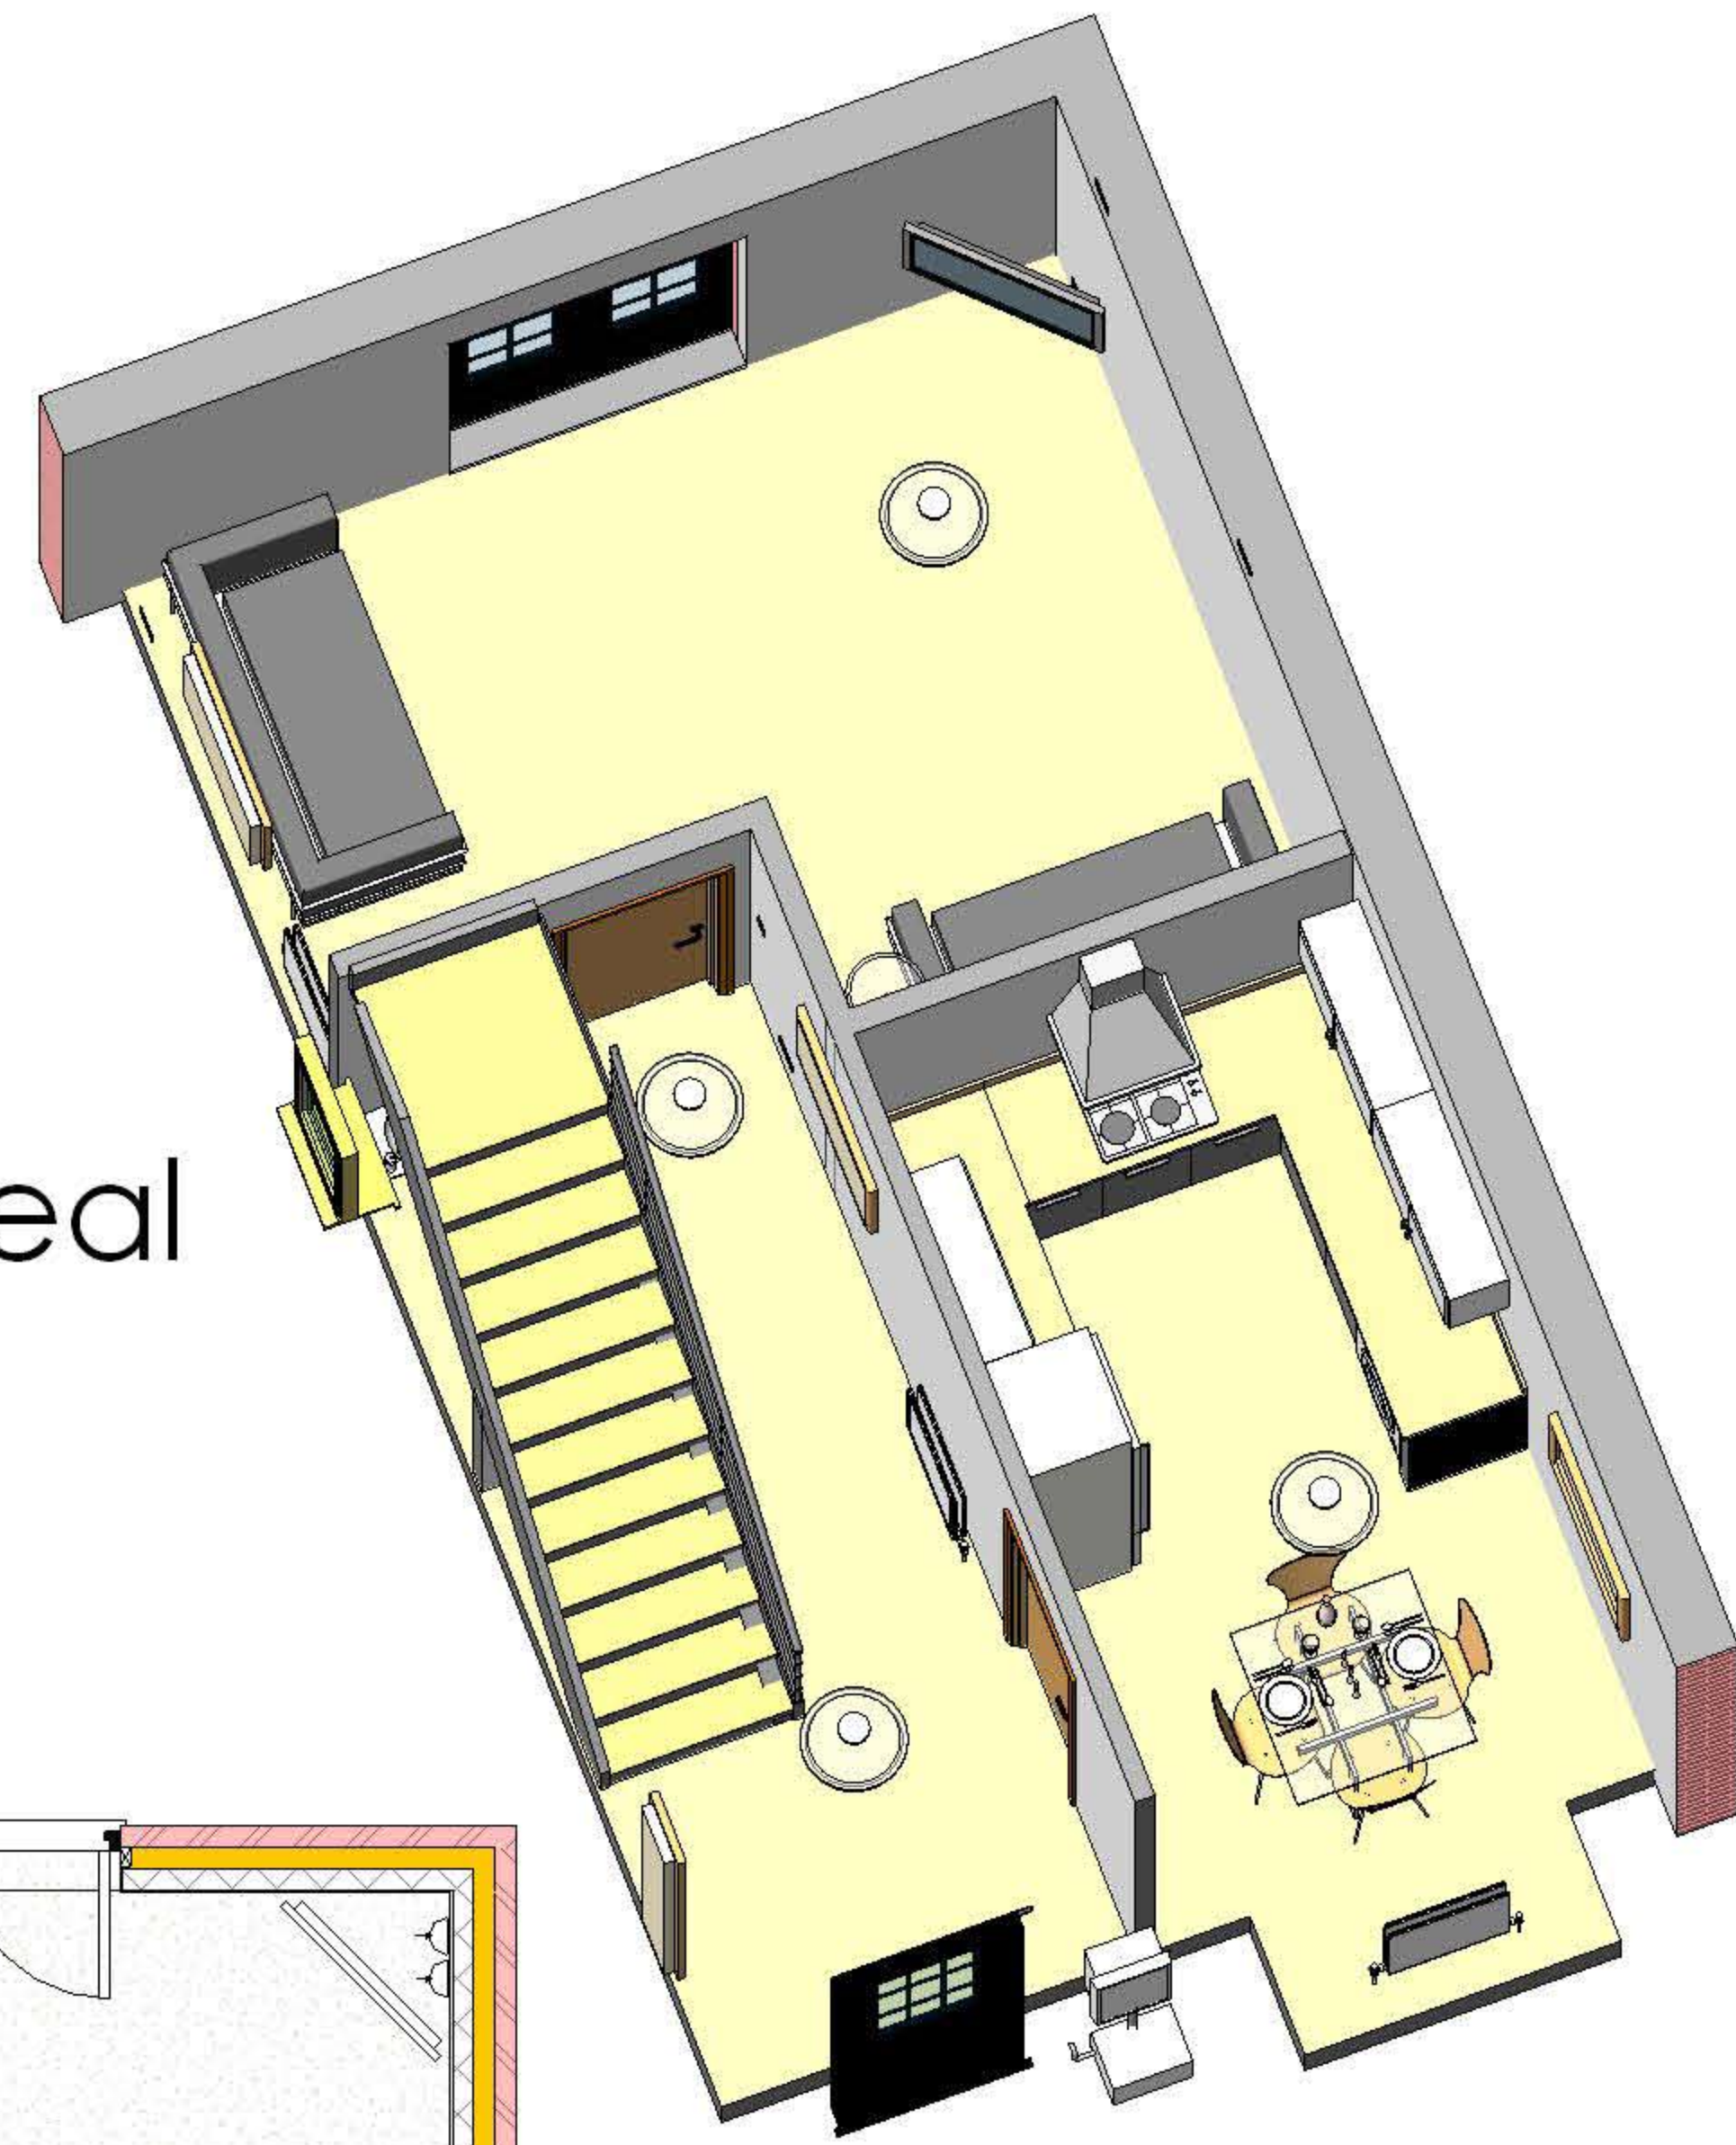


First Floor Reveal
1:50.

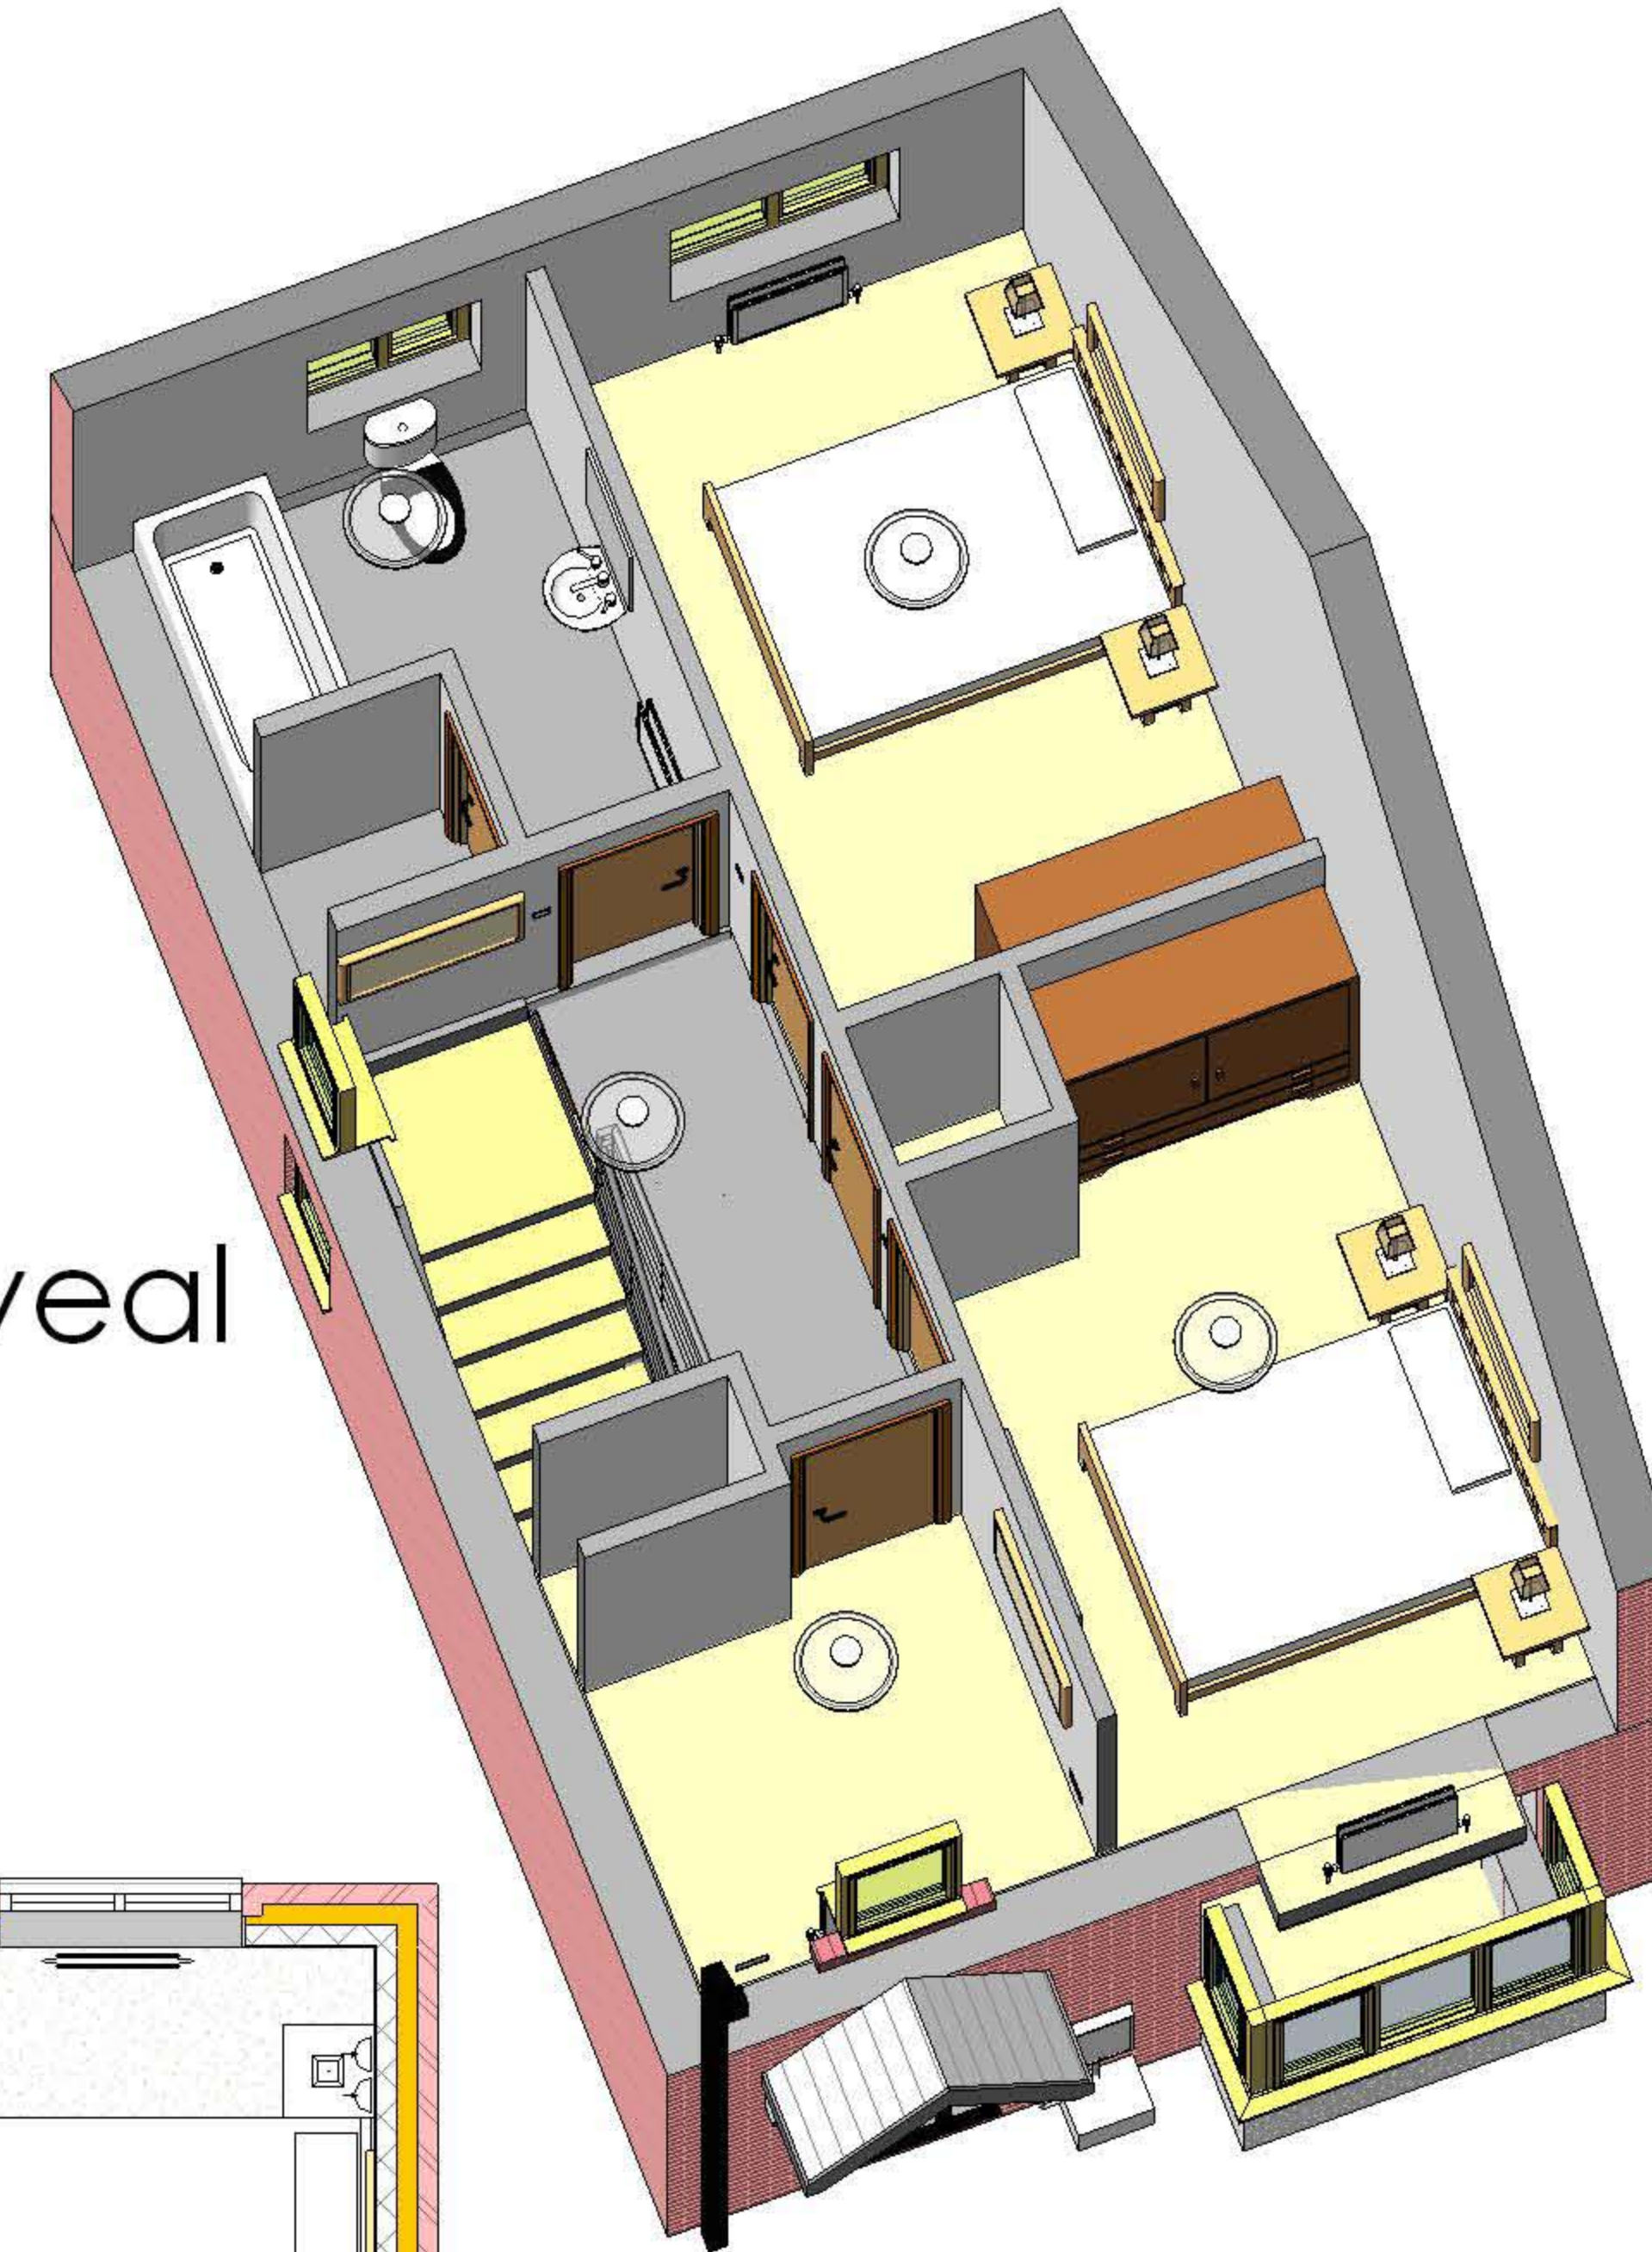


Ground Floor
1:50.

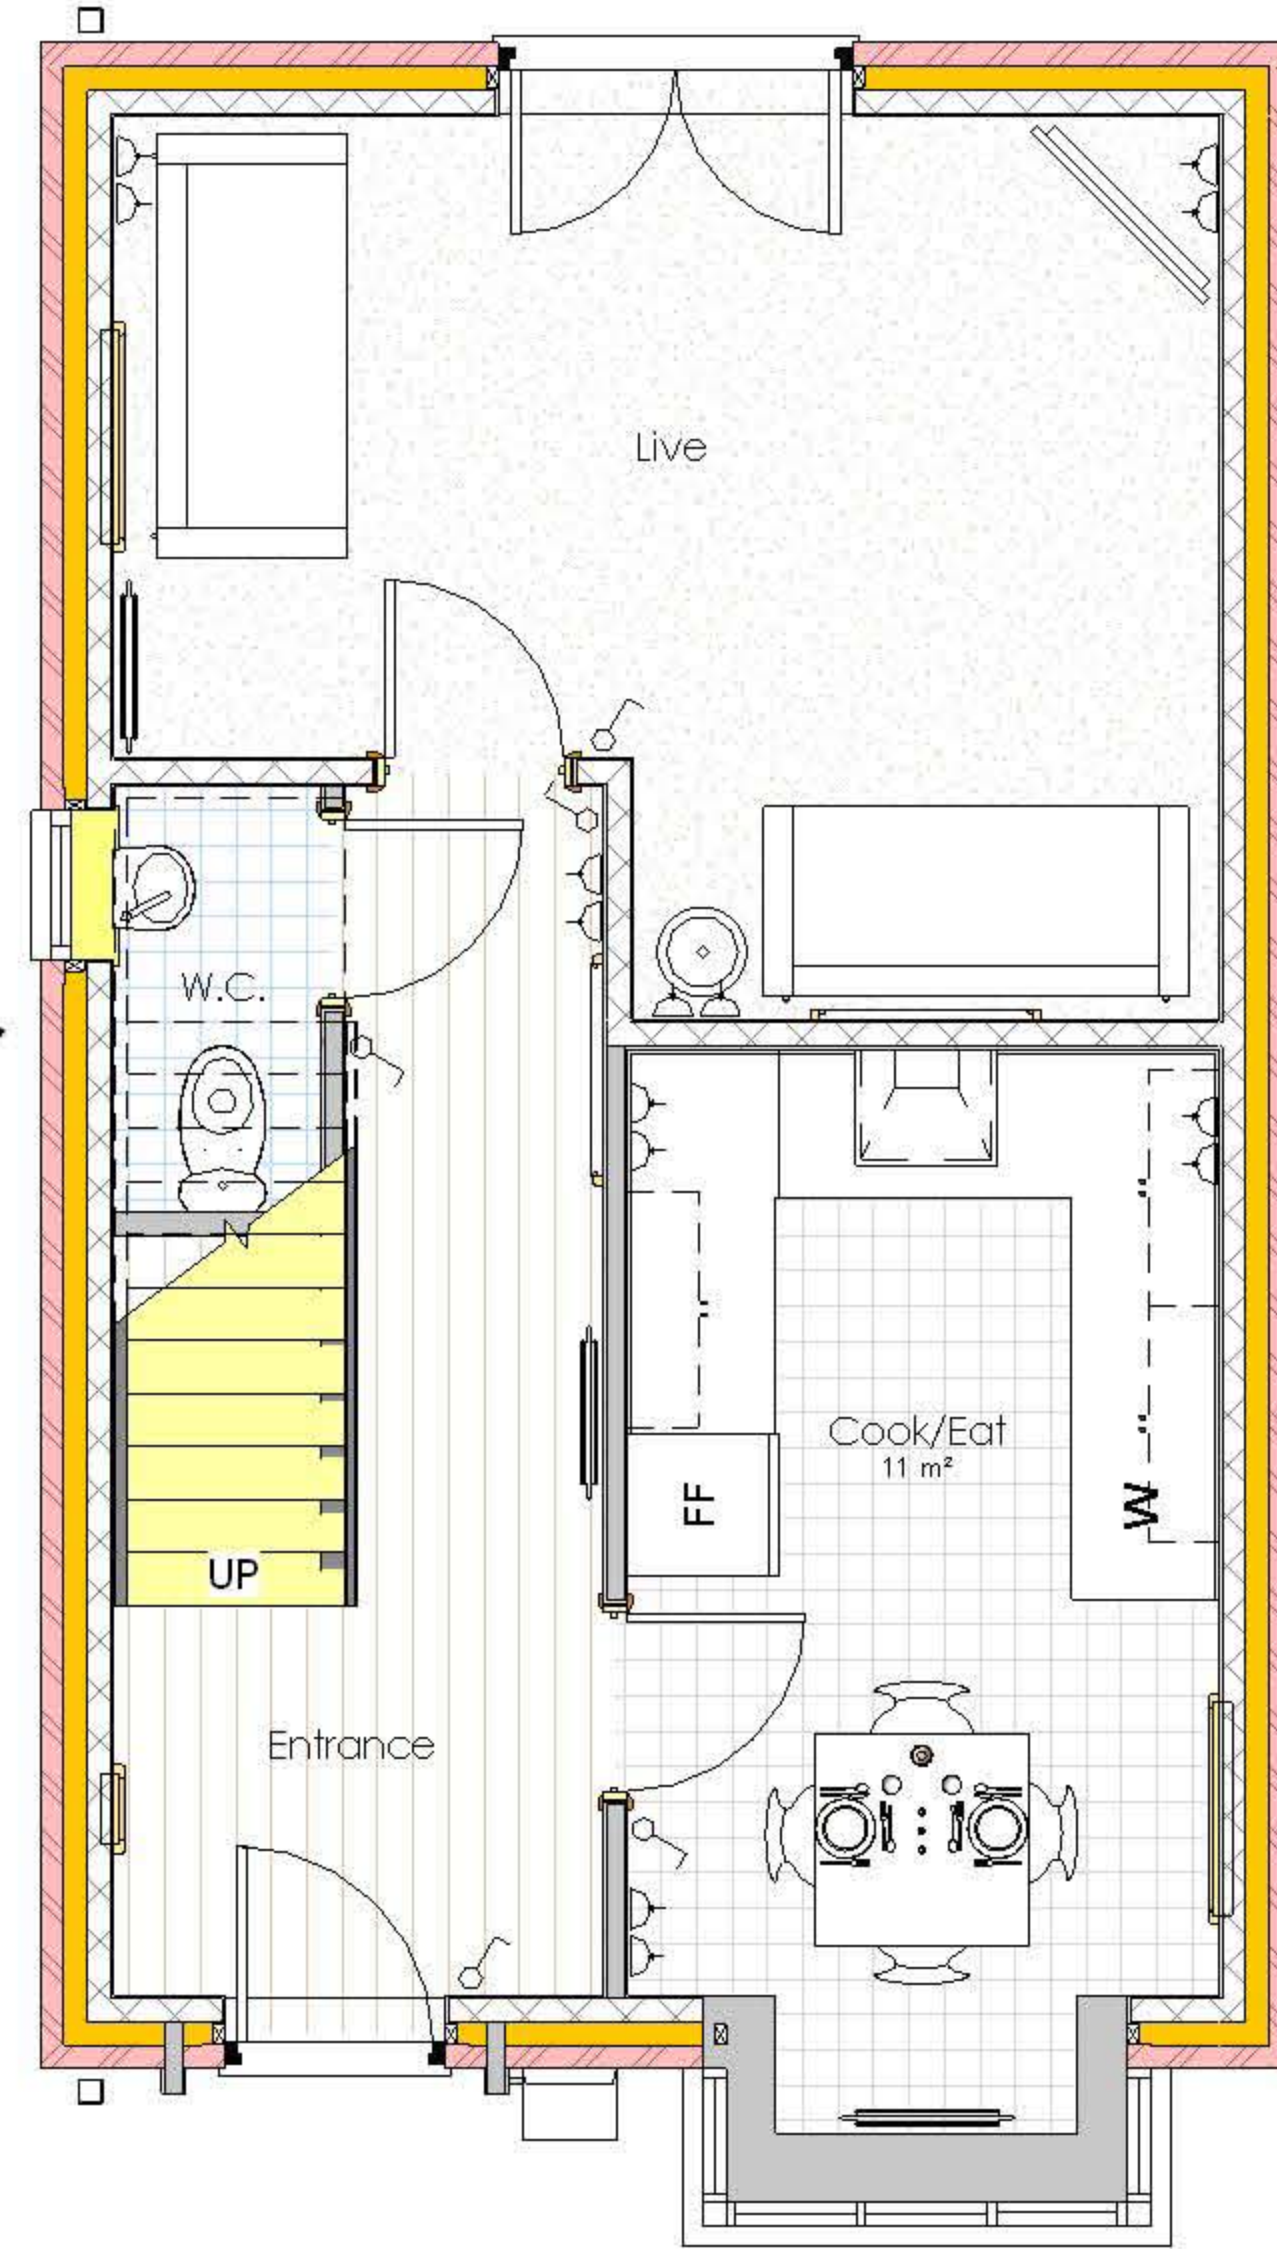

First Floor
1:50.

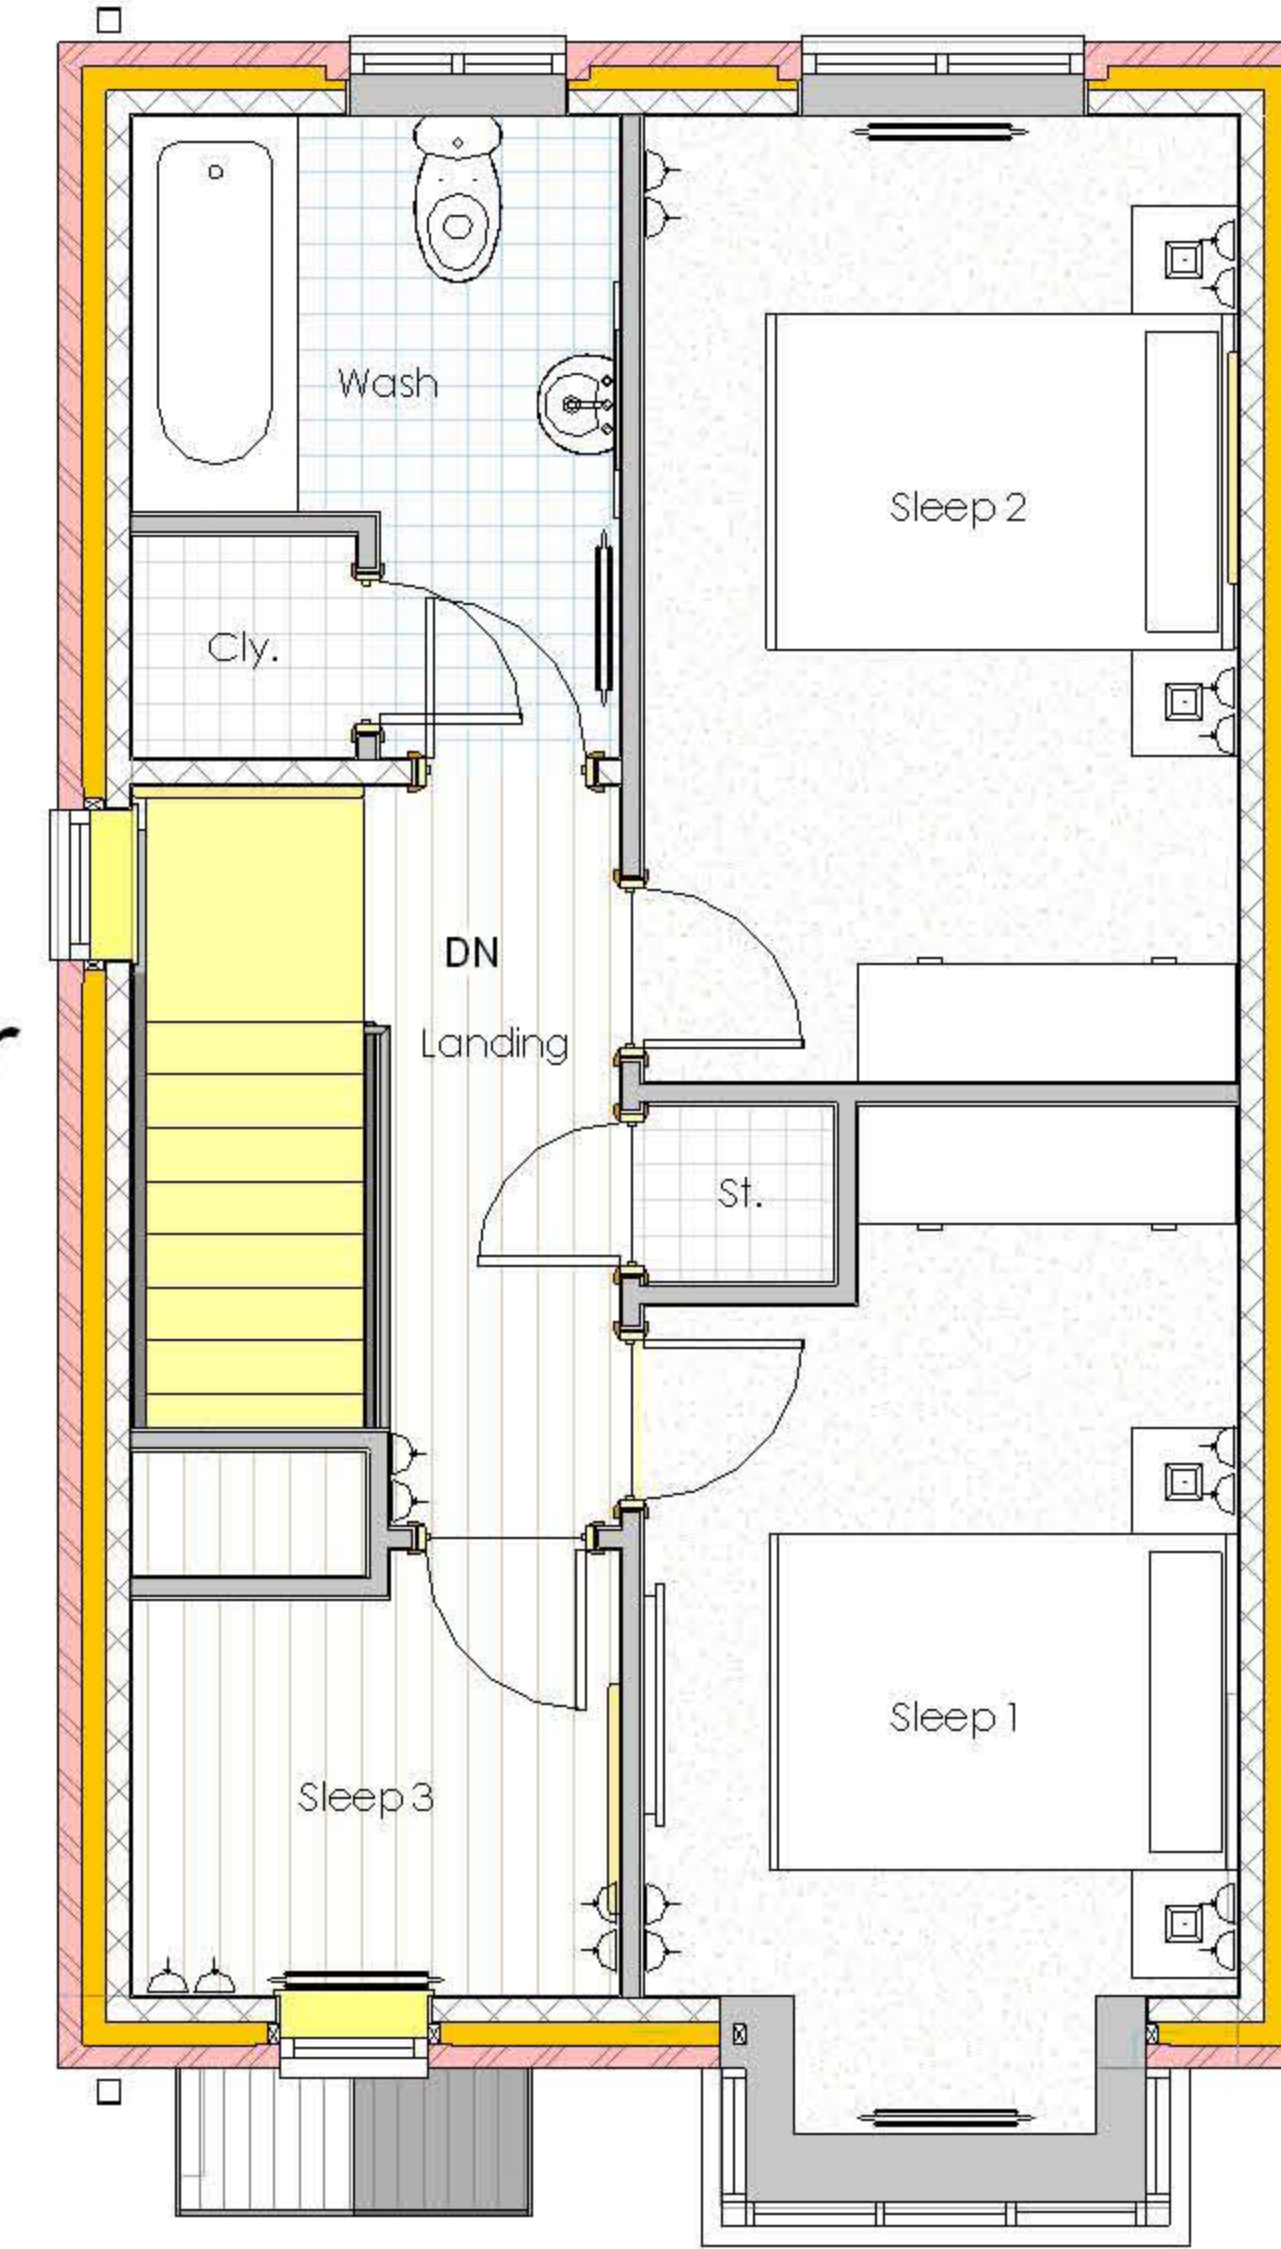

Elevations
1:100.

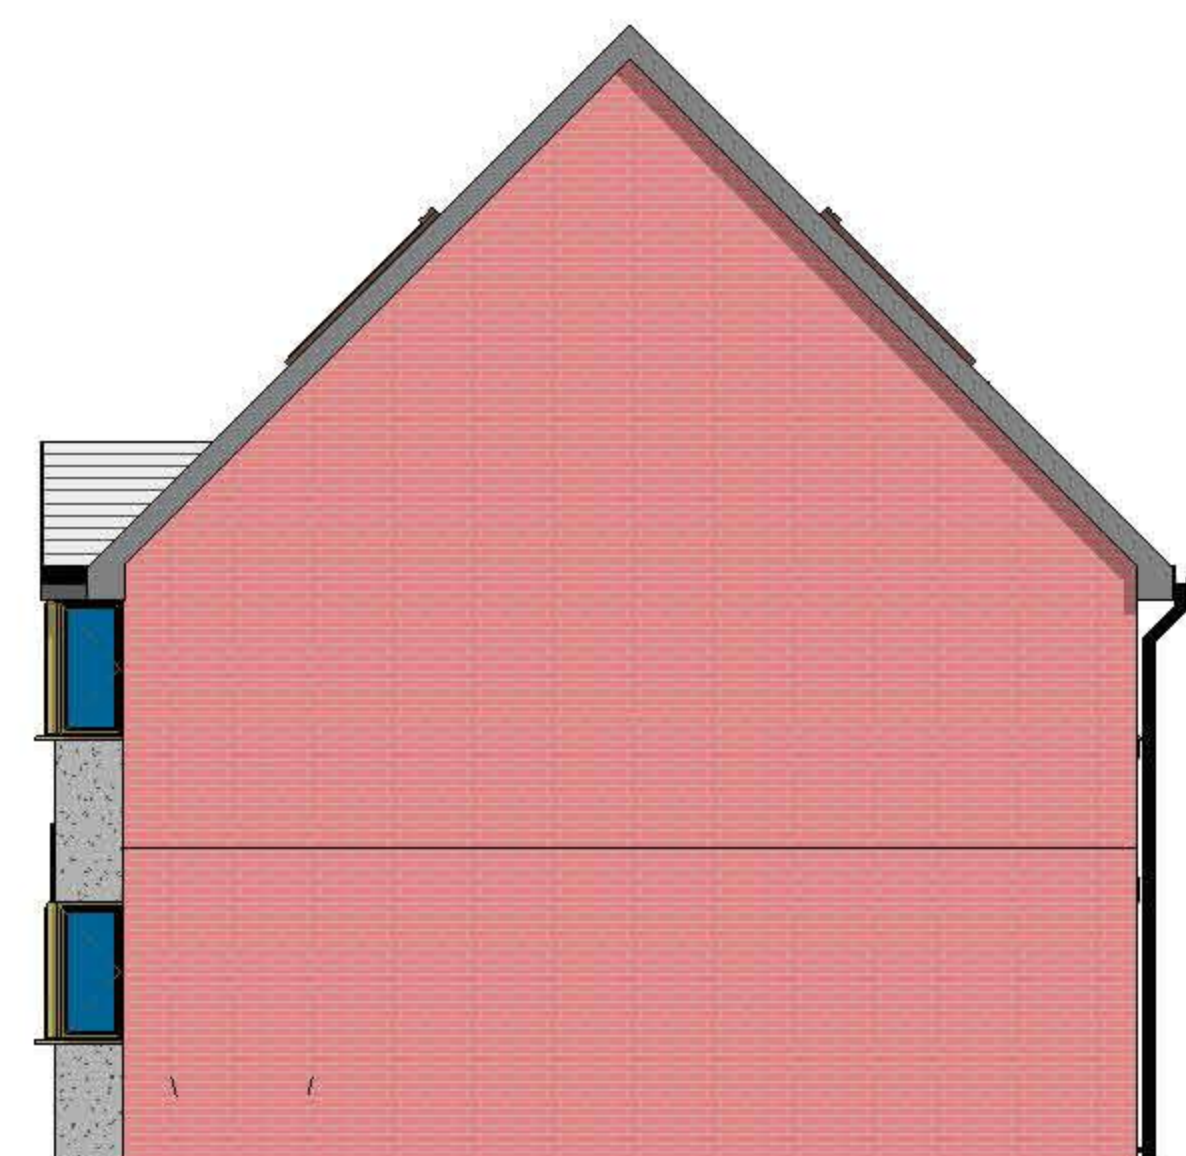


Side.



Rear.



Front.

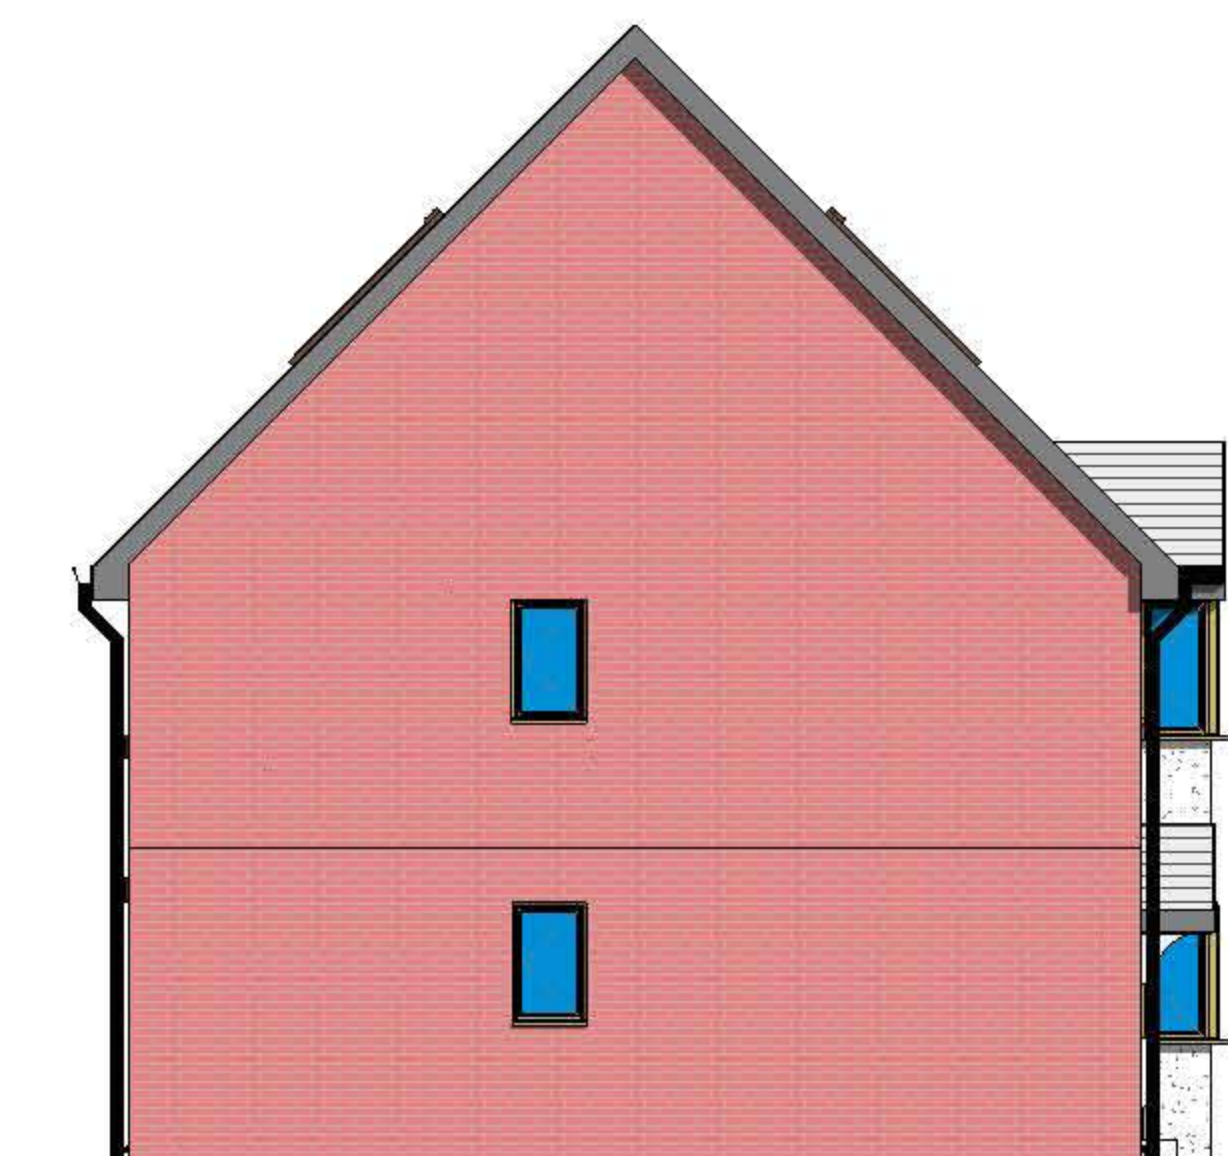

Side.