



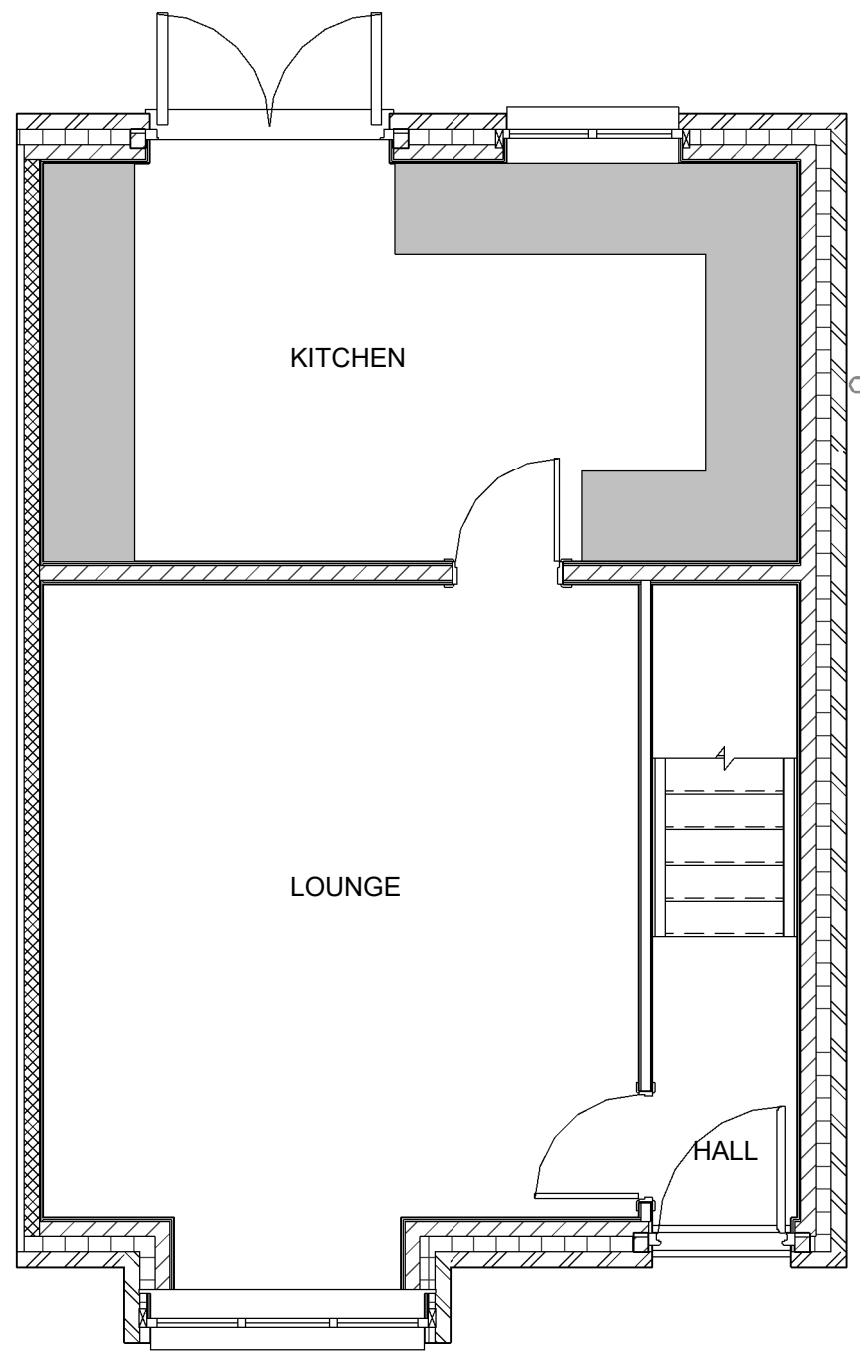


Existing GF Plan
1 : 50



Existing Front Elevation
1 : 50

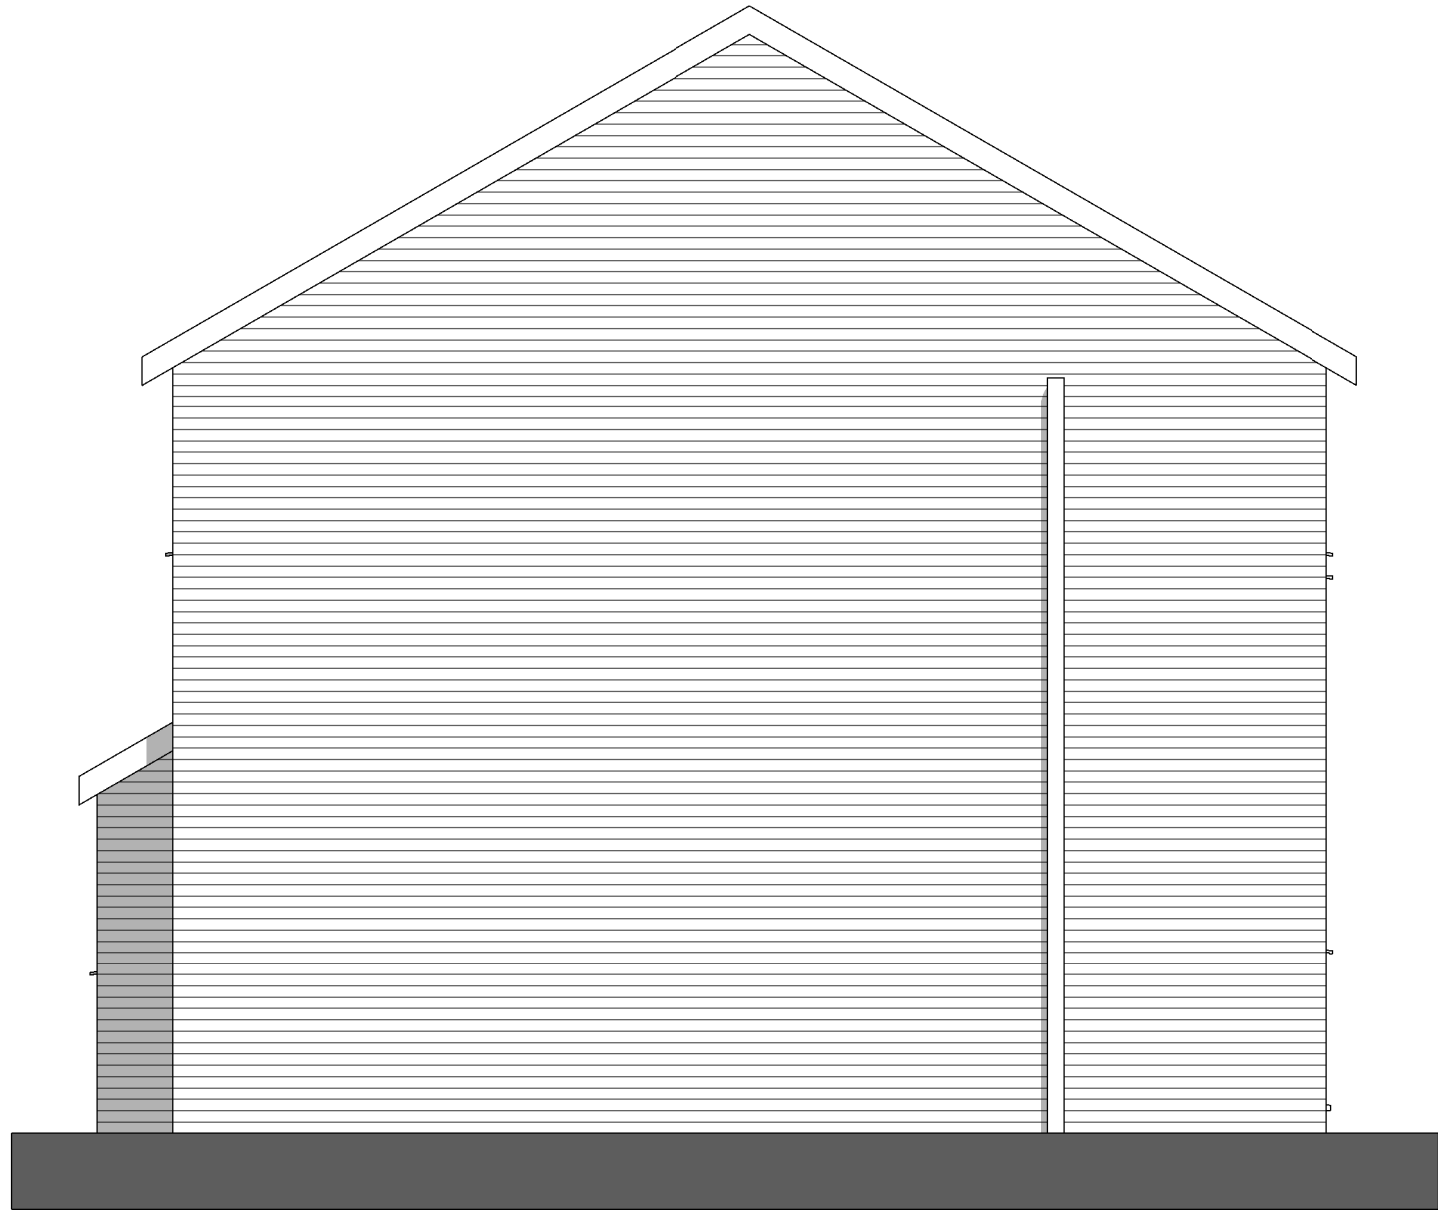


Existing Right Side Elevation
1 : 50

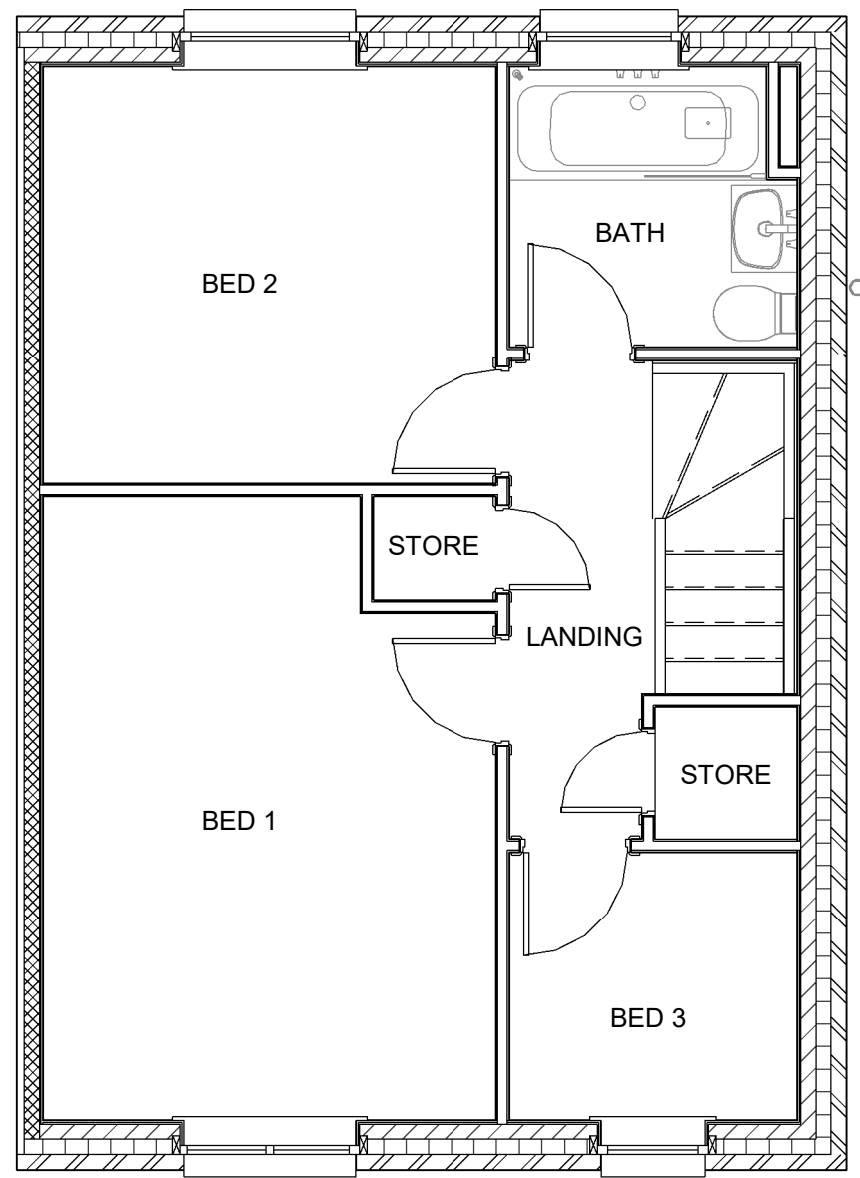

Existing FF Plan
1 : 50



Existing Rear Elevation
1 : 50

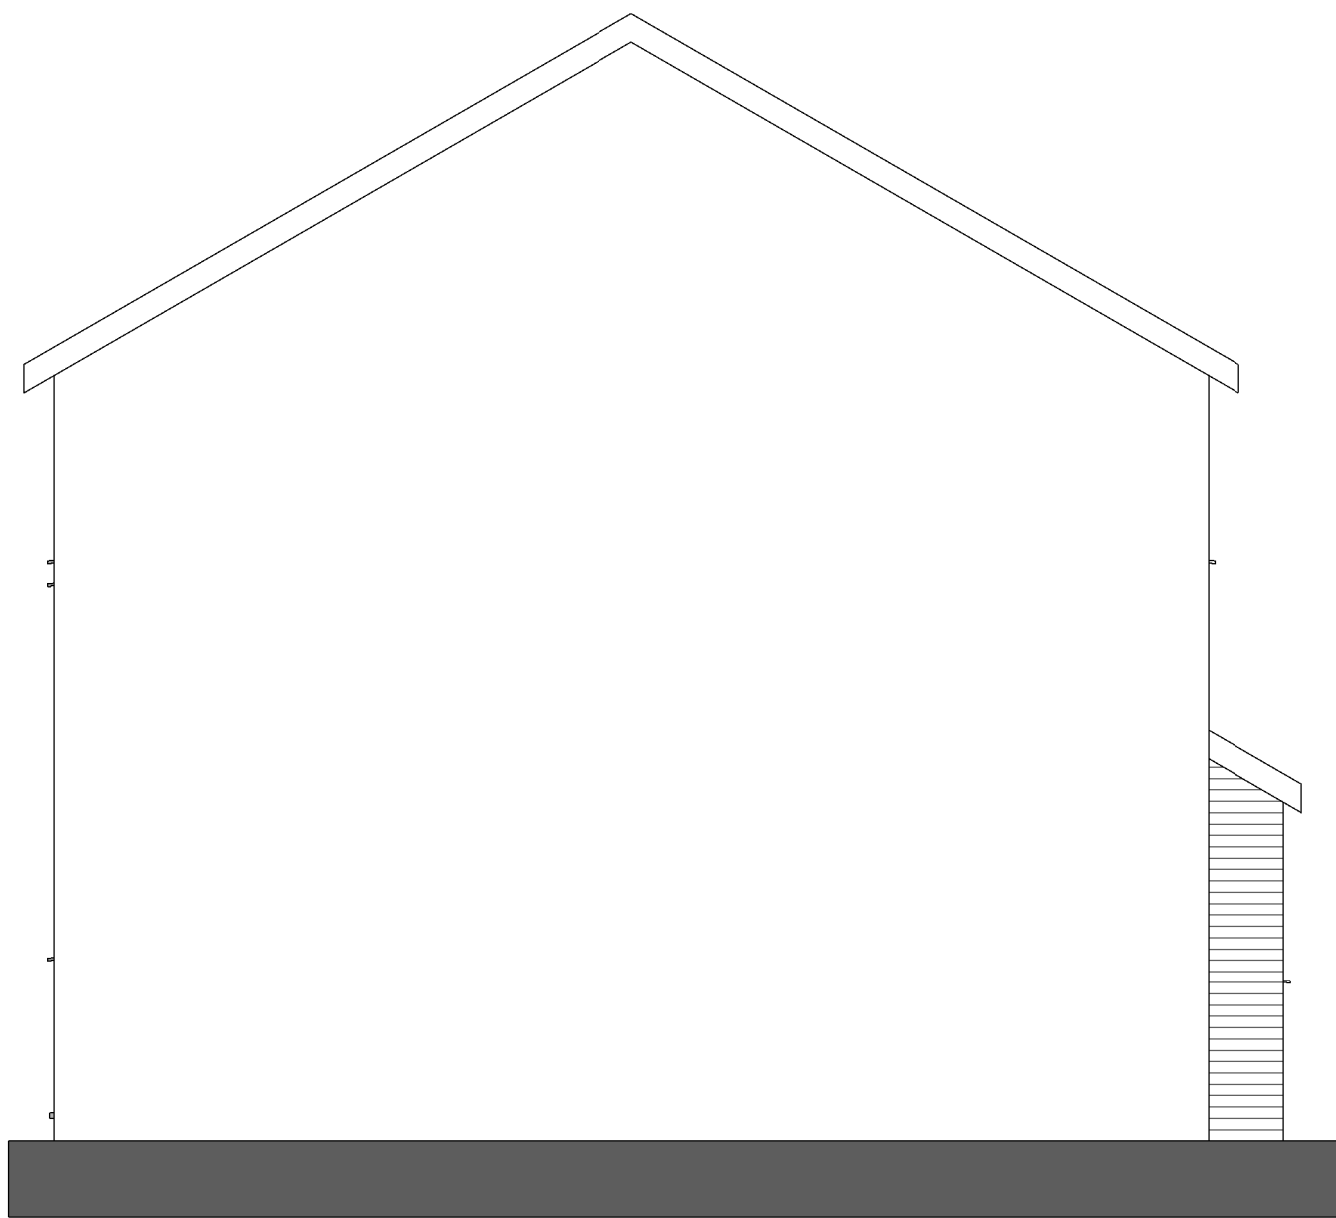

Existing Left Side Elevation
1 : 50