



SECTION

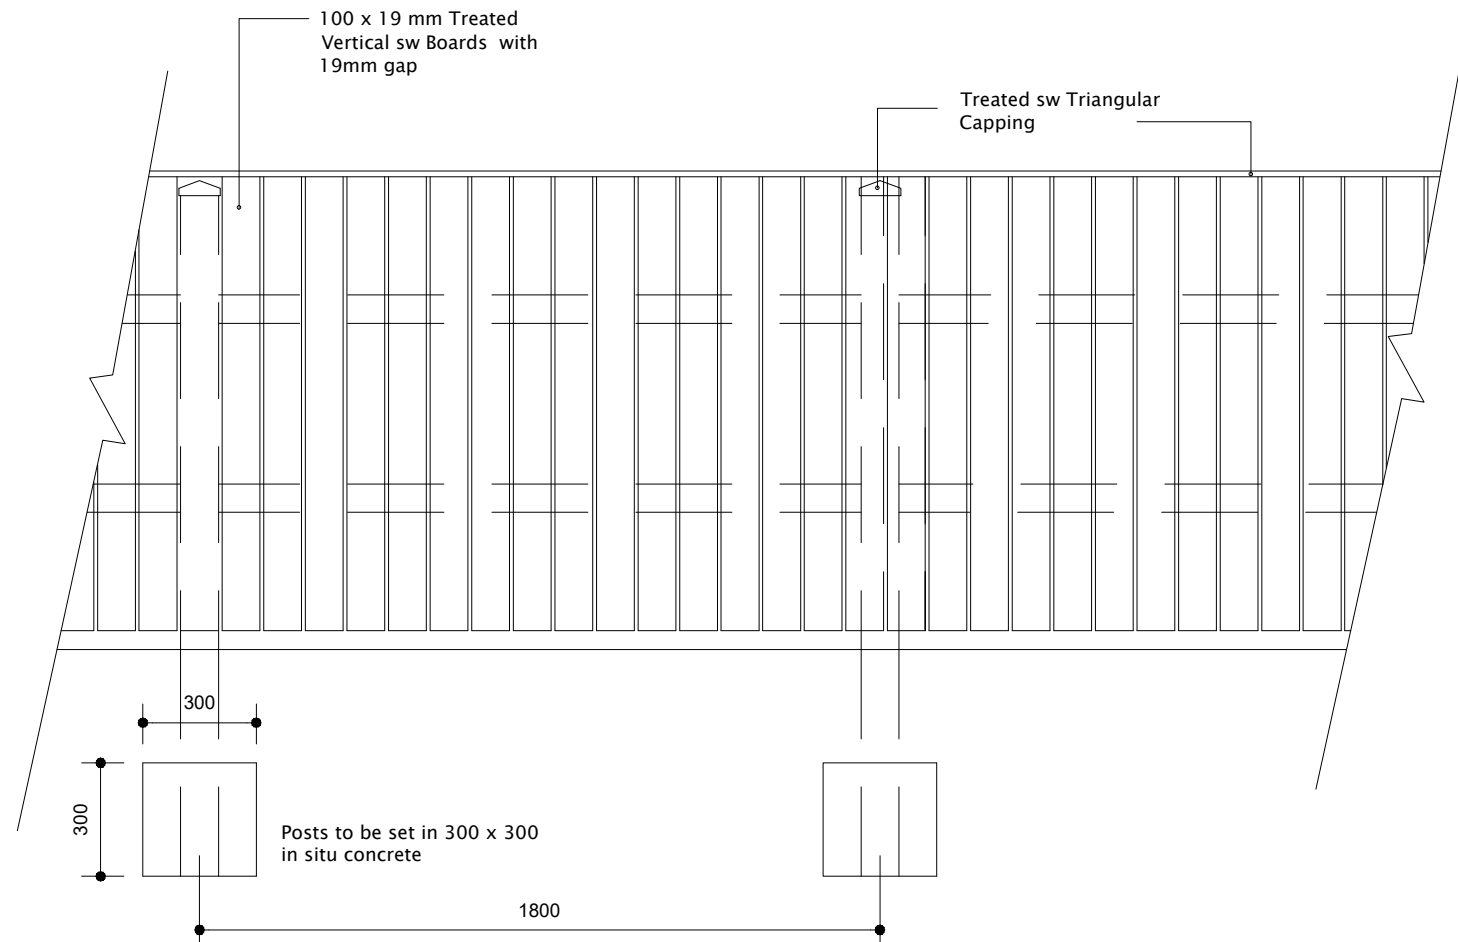

ELEVATION

Scaled @ 1:20

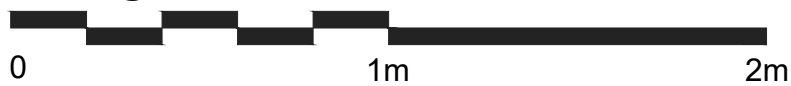

REV.	DESCRIPTION.	BY:	DATE:

STEN
ARCHITECTURE

Suite 4, Unit 1,
Benton Office Park,
Bennett Avenue,
Horbury,
Wakefield,
WF4 5RA
Tel: 01924 669424

Web: www.sten-architecture.co.uk
TSitter: @STEN_arch
Facebook: [stenarchitectureitd](https://www.facebook.com/stenarchitectureitd)
LinkedIn: [Sten Architecture](https://www.linkedin.com/company/sten-architecture)

CLIENT:	Barratt and David Wilson Homes Yorkshire West	TITLE:				Planning Drawings 1200mm Screen Fence	
		SCALE AT A3:	DATE:	DRAWN:	CHECKED:		
SITE:	Penistone	1:20	06.02.20	TW			
		PROJECT NO:	DRAWING NO:	REVISION:			
		2001	2001.B.06				