




NW Elevation 1:100

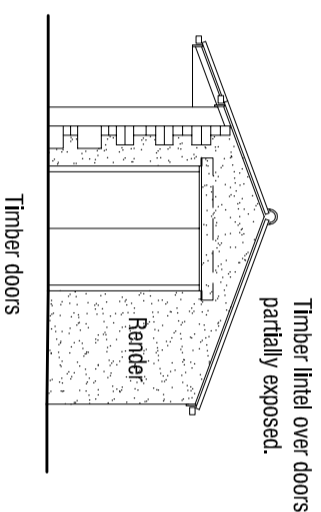


NW Elevation 1:100

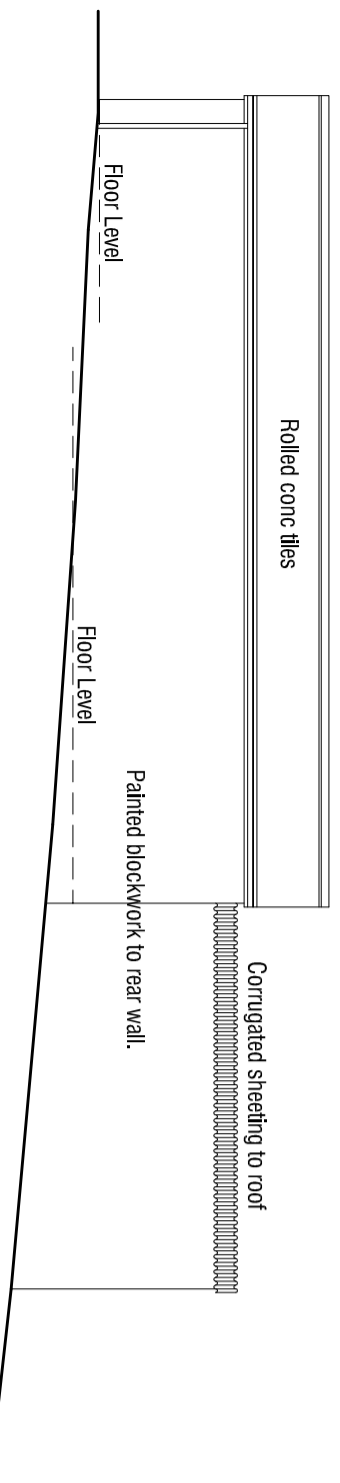


NW Elevation 1:100

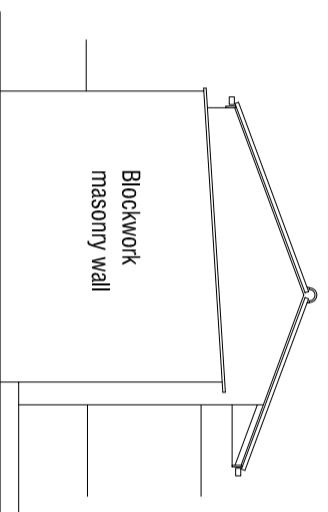


NW Elevation 1:100

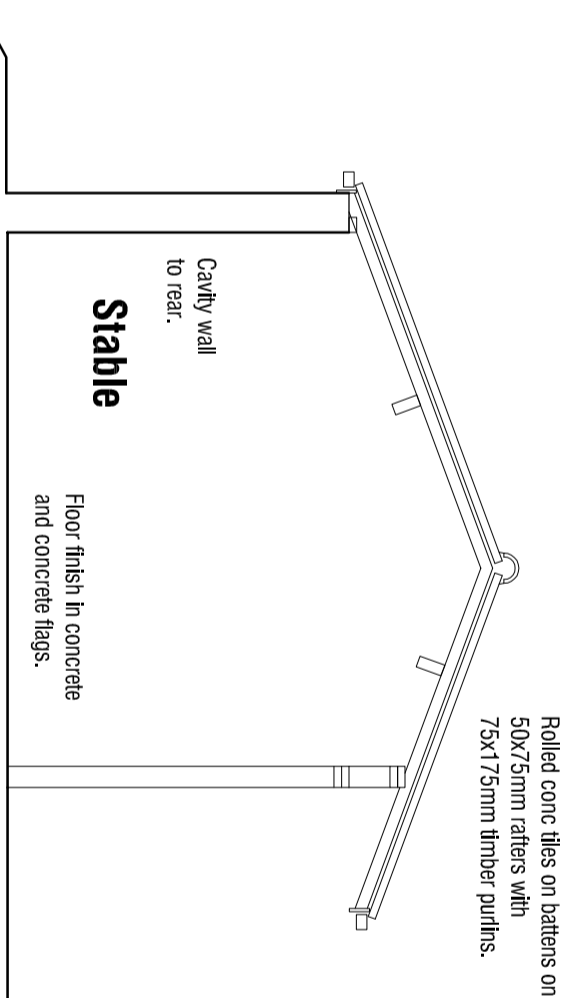


Section A 1:50

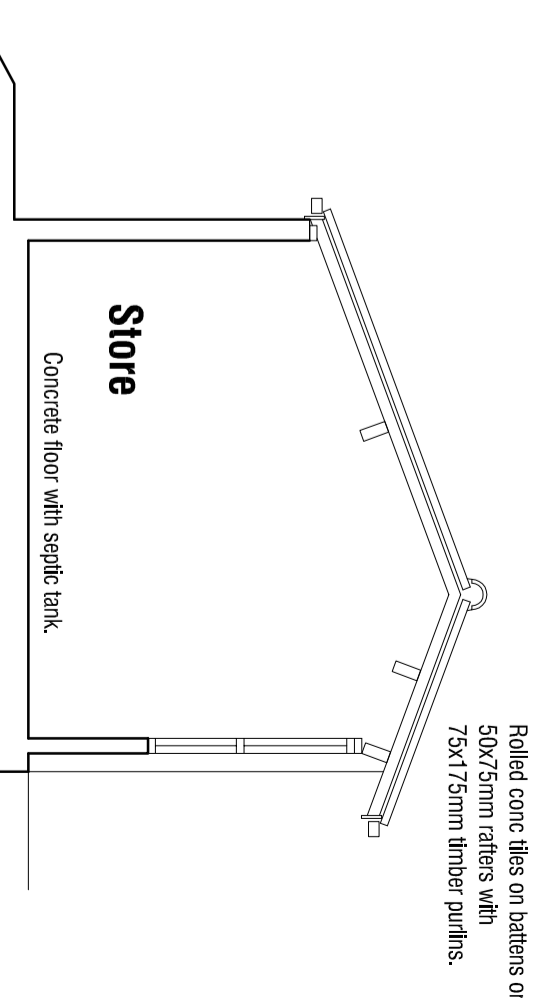


Section B 1:50

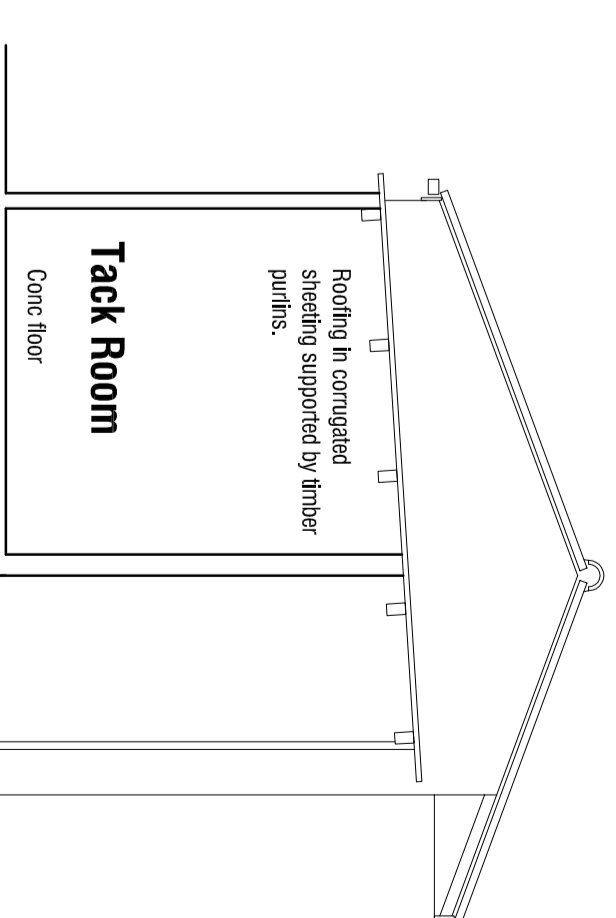

Section C 1:50

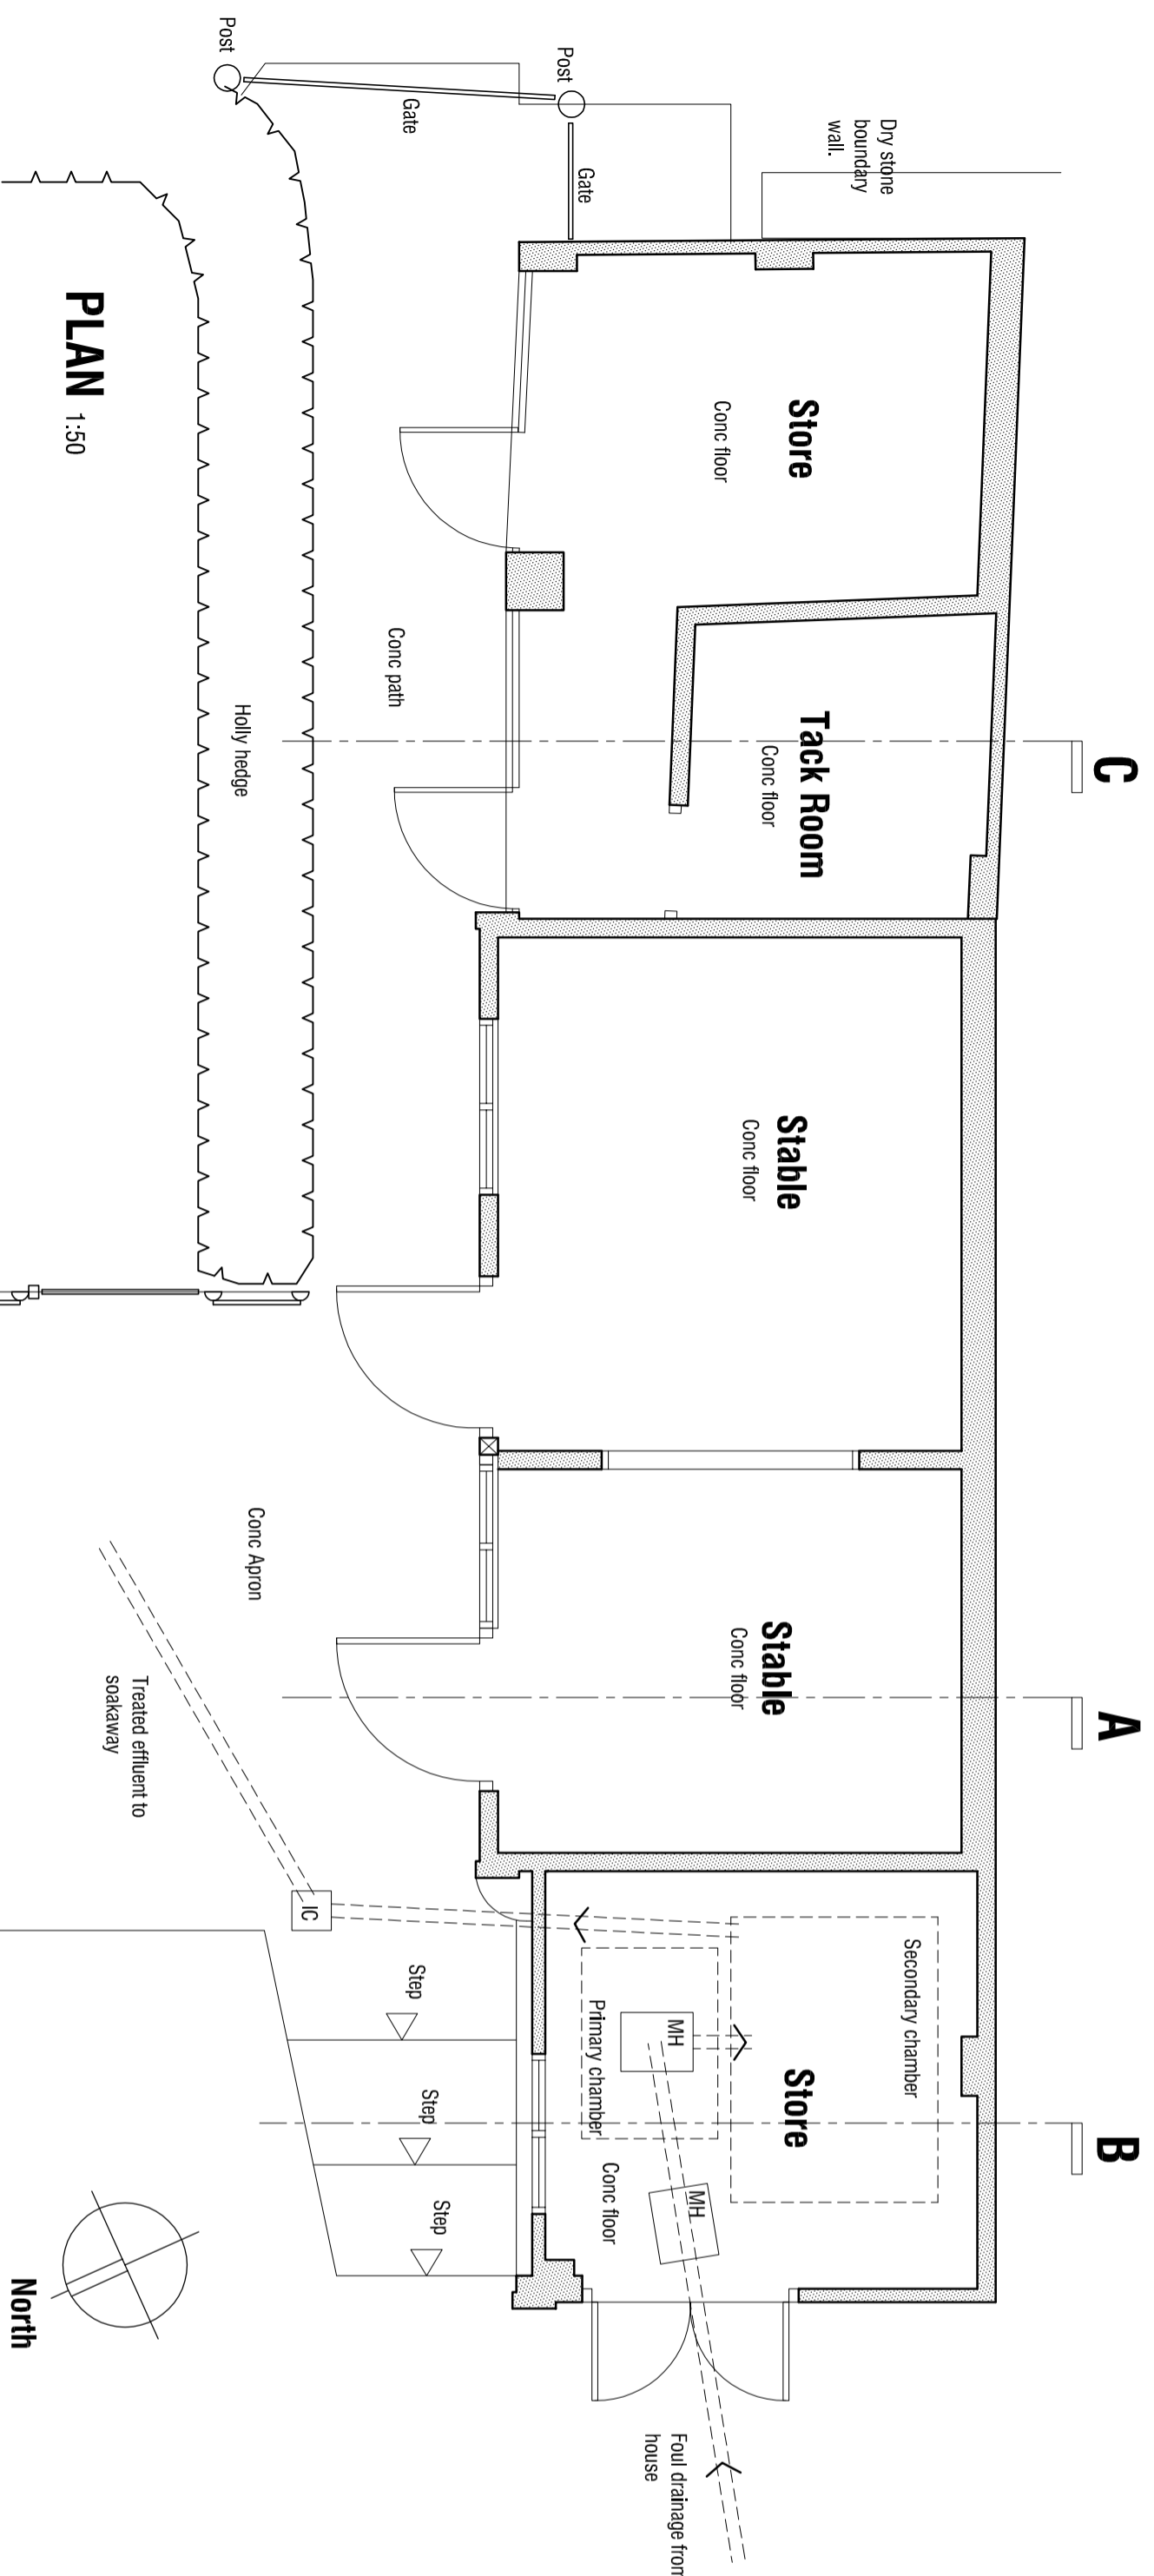

PLAN 1:50

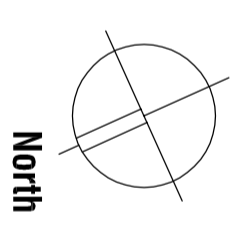

EXISTING STABLES
PEA FIELD COTTAGE
SPOUT HOUSE LANE
BROMLEY N.R. WORTLEY
SHEFFIELD

SURVEY

mboothdesign
architectural design and building consultants

Fairfield House
Barnsley S70 2FL
T: 01226 285256
M: 07381 888300
E: mboothdesign@btconnect.com

Scale **A5 Shown @ A2** Drawn **MB**
Date **JAN 2015** Ref. **14.30**
Dwg No. **S2** Rev.

0cm 5cm 10cm

Copyright © mboothdesign 1:14. All dimensions to millimeters unless otherwise stated. Drawings for setting out to existing buildings are to be checked and verified on site.