




TYPICAL SOAKAWAY CHAMBER SECTION

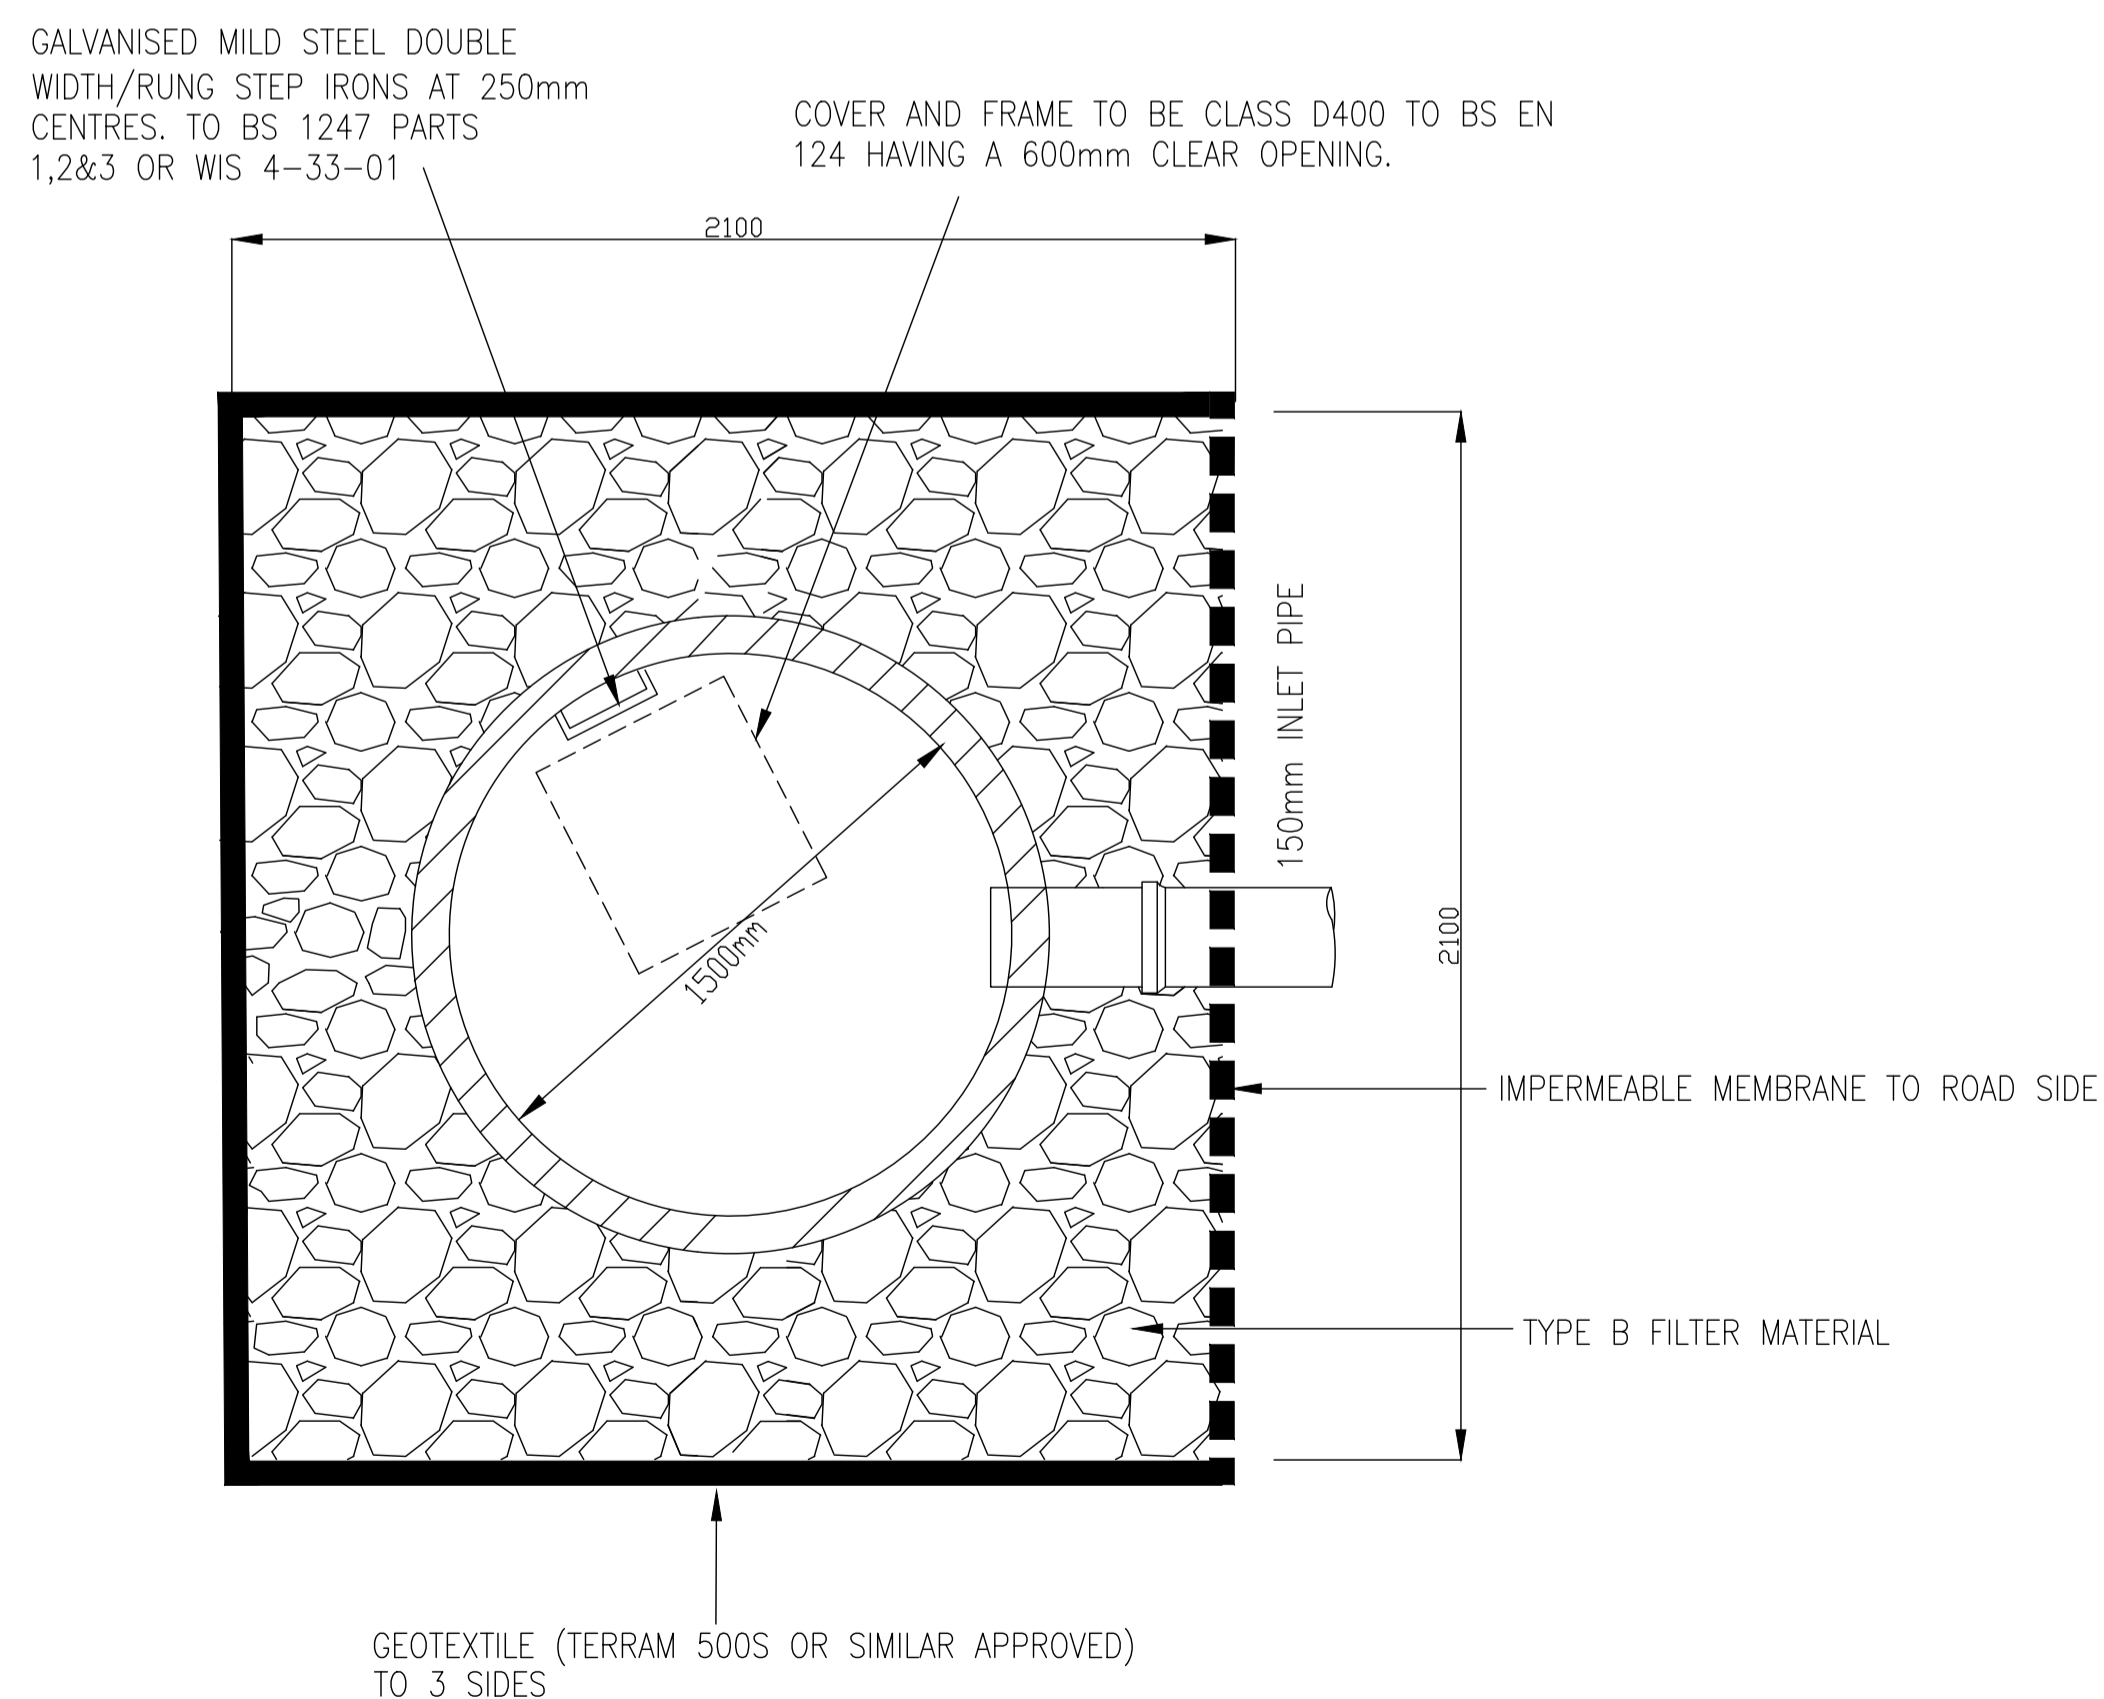

SOAKAWAY PLAN ARRANGEMENT

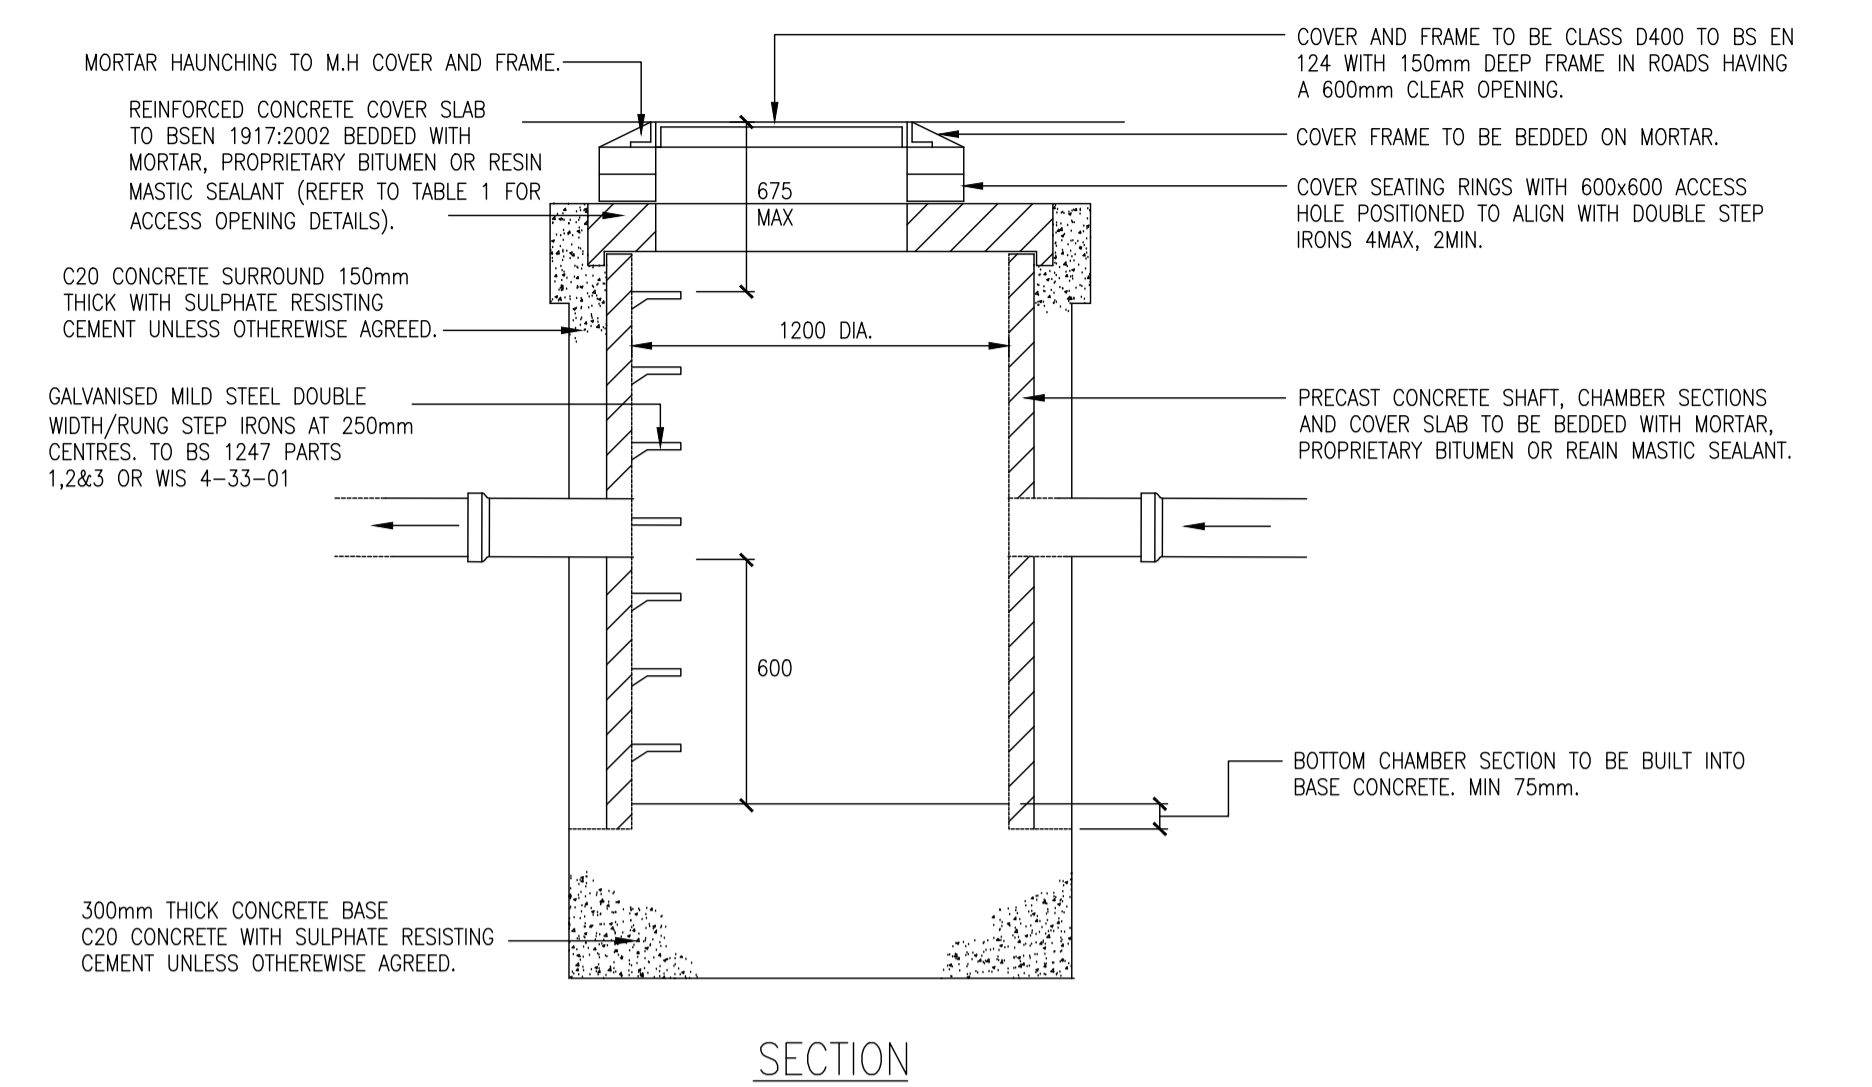

SECTION

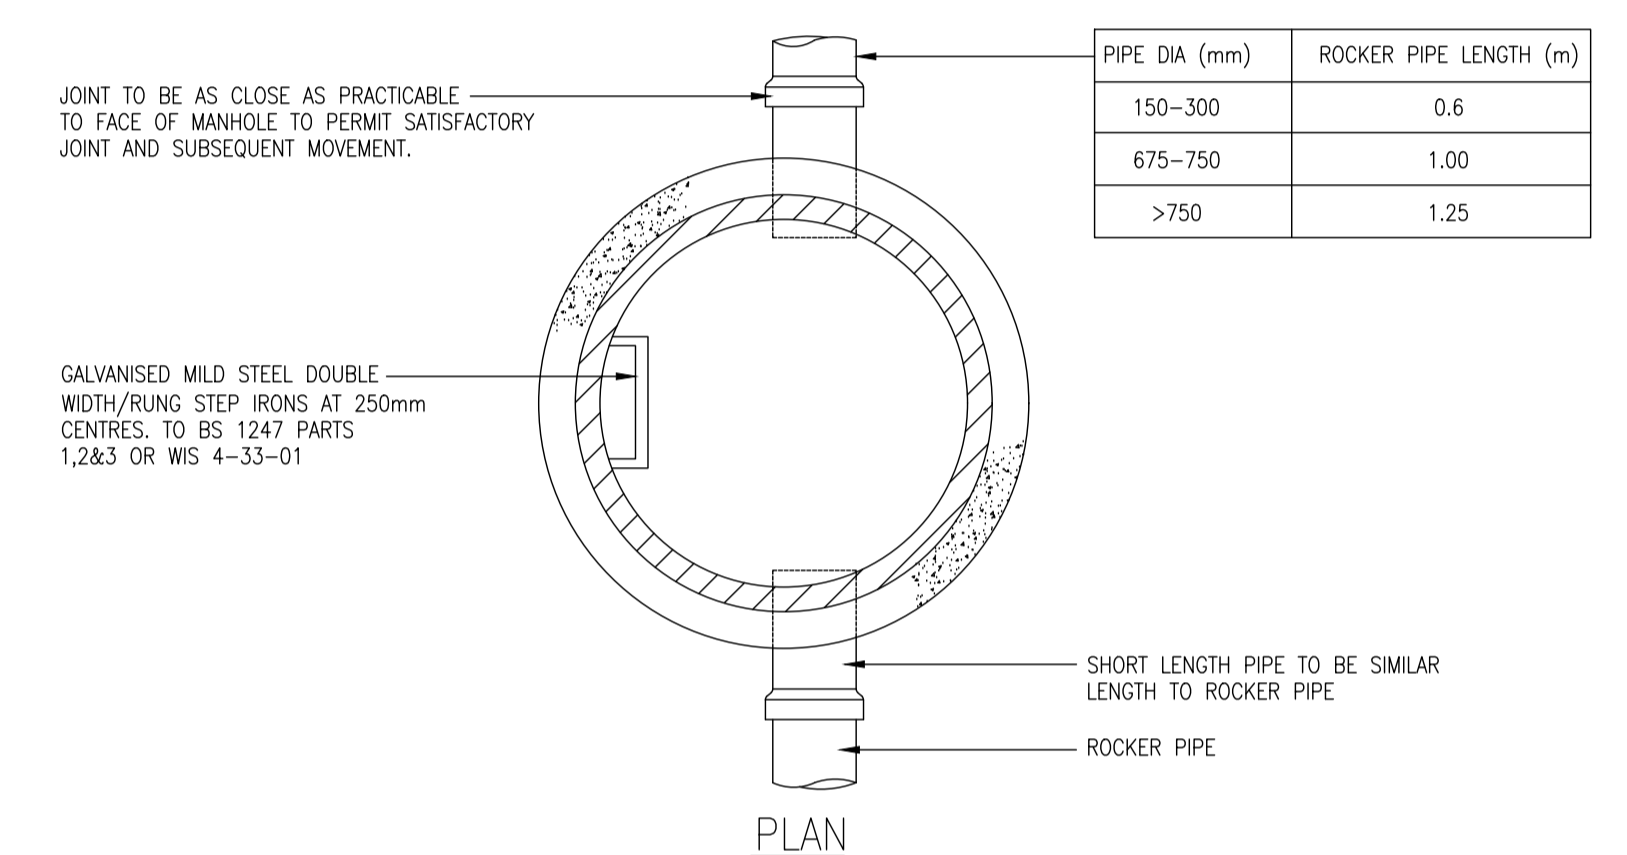

PLAN

SILT TRAP TYPICAL DETAIL

ALL GULLIES TO BE COVERED WITH HESSIAN SHEET DURING CONSTRUCTION WORKS TO AVOID INGRESS OF SILT.
 HESSIAN AND GULLIES TO BE CLEANED ON A MONTHLY BASIS DURING CONSTRUCTION PHASE.

Rev	Details	Date	Drwn	Chk.

Dave Chambers

Bloemfontein Street, Cudworth
 Barnsley

Highway soakaway & Silttrap details

Dwg No. : STE/22/07/04

Date : 1-6-22

Scale : NTS

Copyright © Shaun Tonge Engineering

SHAUN TONGE
 ENGINEERING



11 Broomhead Road, Wombwell, Barnsley, S73 0SA.
 Tel 01226 755929. Mobile 07528 278070. Email Shauntongeengineering@yahoo.co.uk