


Rear

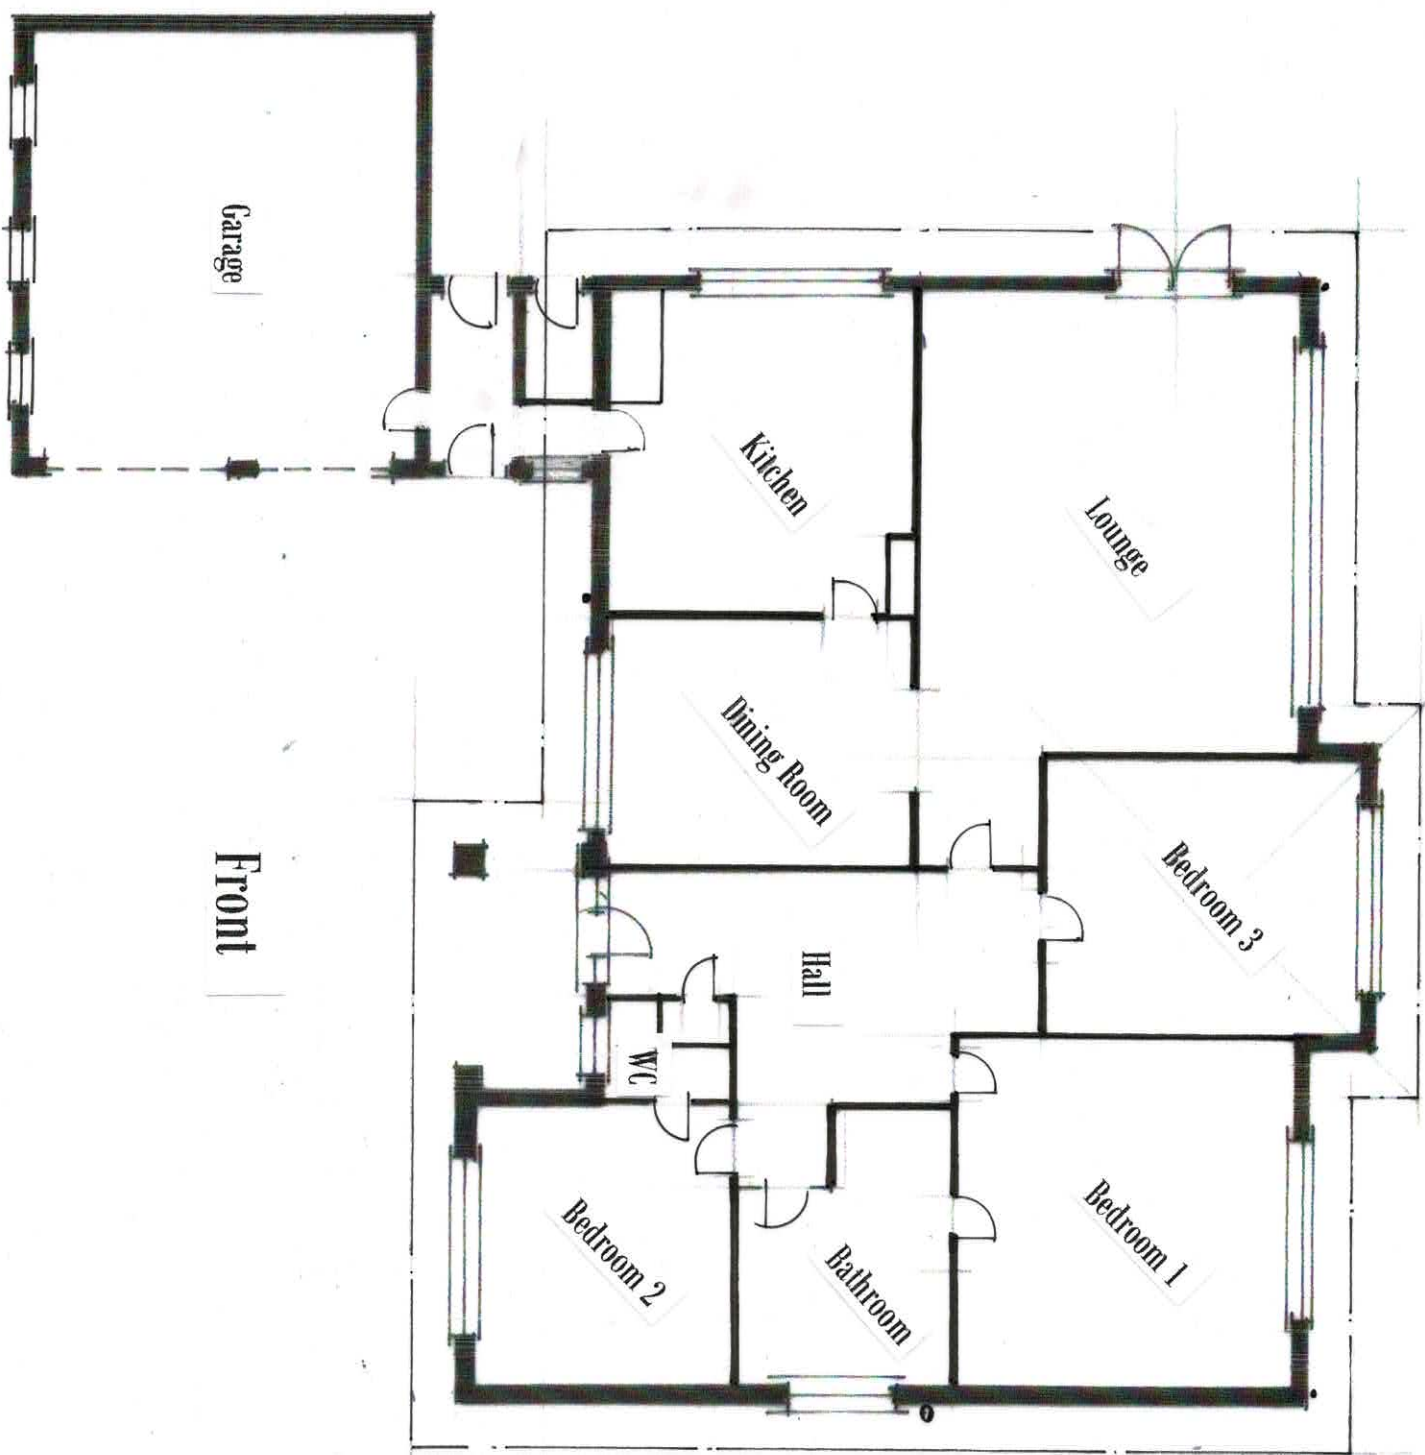

Front

Existing Ground Floor Layout

1:100 AT A3.

Greystones
Church Lane
Cawthorne
Barnsley