


Location Plan

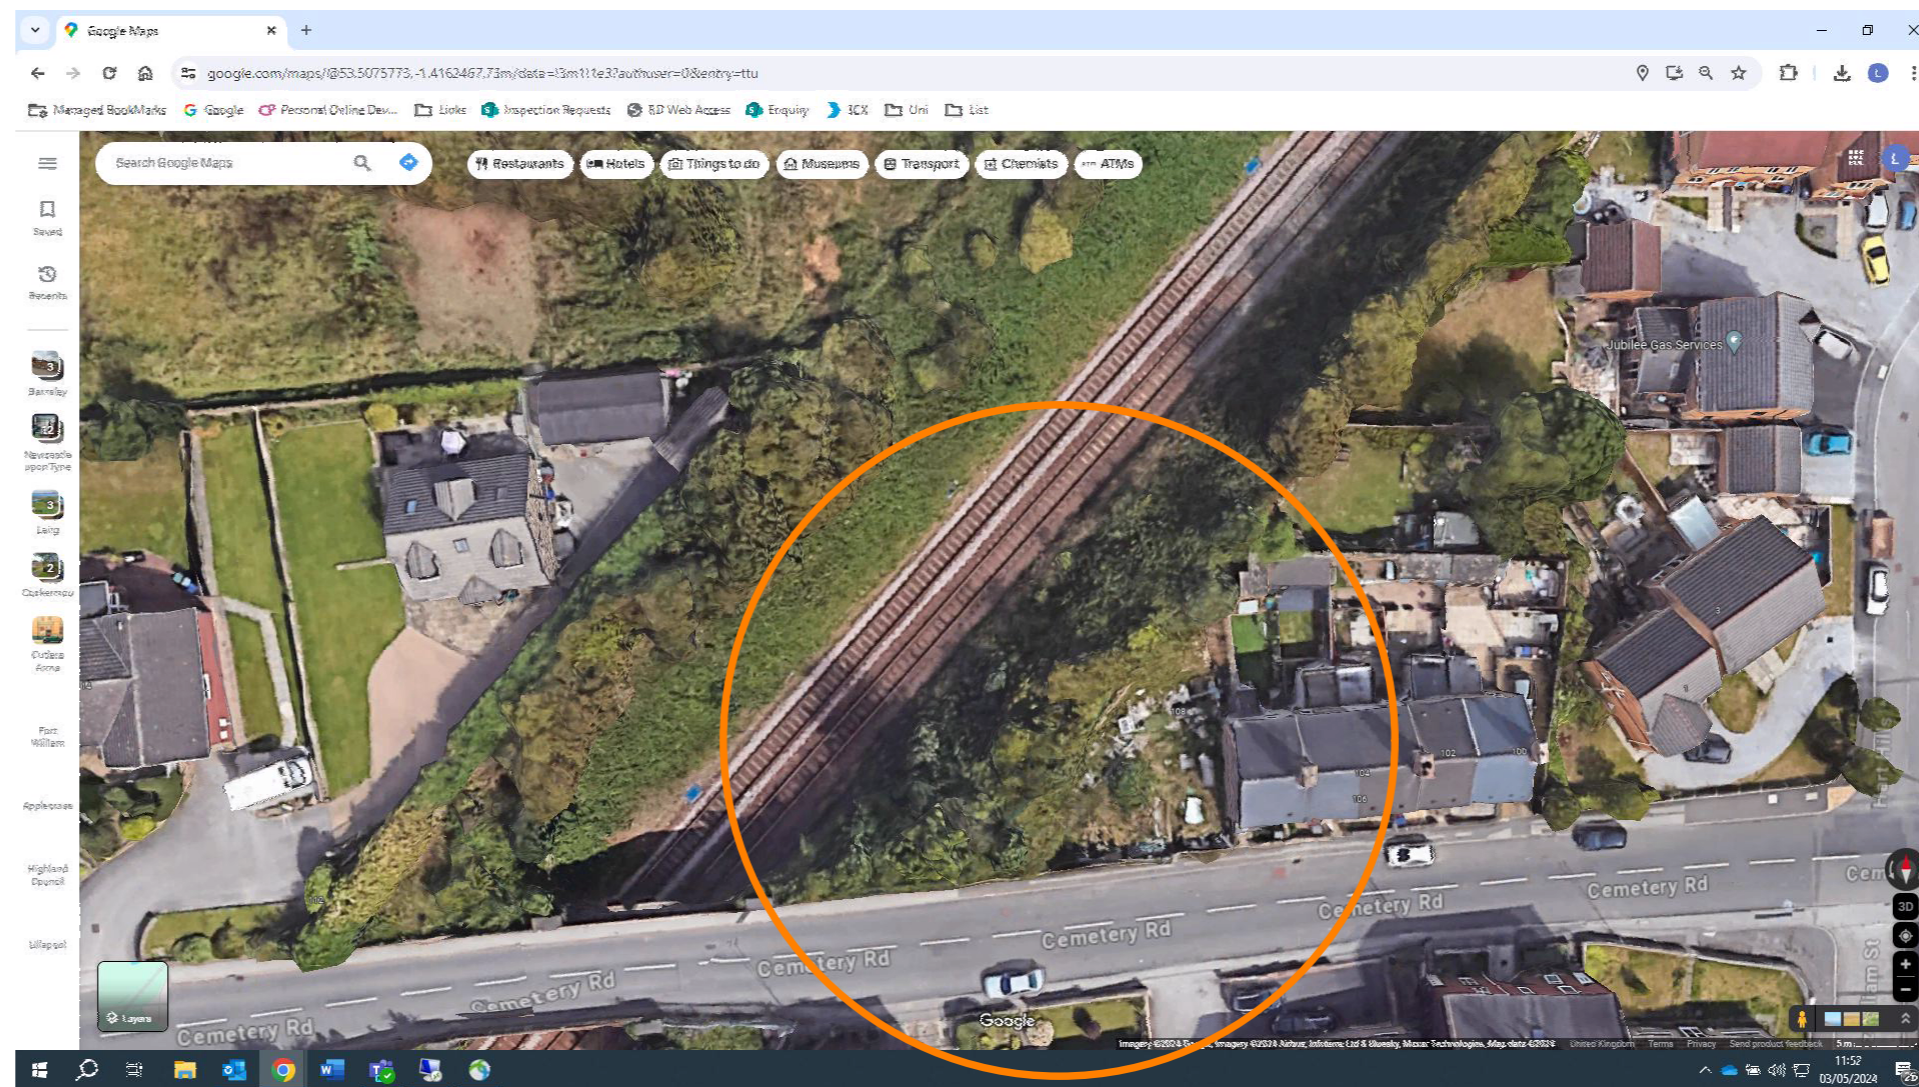

Aerial View

Notes

On 1 October 2011, the responsibility for most private sewers and lateral drains passed to the water utility companies. Most of these sewers and lateral drains are not shown on existing maps. As development on or around public sewers and public drains is controlled by Yorkshire Water, you are advised to consult with them before starting any work that you understand may include a new drainage connection or involves building over or within 3 metres of a public drain or sewer. For further information please contact Yorkshire Water Services 0345 120 8482

'technical.sewerage@yorkshirewater.co.uk'

This is a separate requirement to the Planning and Building Control regulations.

jeremy.sheppard@seventrent.co.uk

JordanCR.Union@seventrent.co.uk

024-77716820

A-B		7-10-24	AKB
REV	REVISION NOTE	DATE	DRAWN BY

Andrew Bailey Architect	CEMETERY ROAD, HEMINGFIELD			
	CLIENT	D. WRODE	JOB NO.	DATE
	DRAWING TITLE	LOCATION PLAN	DWG NO.	REV
	WORK STAGE	2 - CONCEPT DESIGN	CHECKED	AKB

Notes/advisories

No Dimensions To Be Scaled From This Drawing Which Is The Property Of The Company -AAZL LTD- It Is Not To Be Used Or Disclosed In Any Way Except As Authorised By The Company	The Drawing Will Not Be Assigned To Any Third Party. The Client Is Responsible For Providing The Architect With The Correct Site Boundary/ownership Definitions And Any Covenants Or Easements Relating To The Site. AAZL LTD Will Assume Site Boundaries As Clearly Defined/indicated, Unless Otherwise Informed By The Client.	Principal Contractor/project manager Is Responsible For Ensuring Works Are Signed Off And Certificate Of Completion Is Issued By Building Control. All stages of work must be photographed using a GPS Map camera Geo location must be enabled to confirm the location, date and time of each image	It Is The Responsibility Of The Principal Contractor To Notify The Architect Of Any Discrepancies On The Drawing Prior To Construction. All Dimensions To Be Checked On Site If In Doubt Ask!
The Architect -AAZL LTD- Owns All Intellectual Property Rights Including The Copyright In The Drawings And Documents Produced In Performing The Services And Generally Asserts The Architect's Moral Rights To Be Identified As The Author Of Such Work. No Part Of Any Design By The Architect May Be Registered By The Client Without Written Consent Of AAZL LTD	No Work To Be Carried Out Without Planning Permission. Until All Pre Start Planning Conditions Have Been Discharged And Until A Building Regulations Application Has Been Submitted. Any Work Carried Out Before Building Regulations Approval Has Been Granted Will Be Strictly At Clients Own Risk.	Any Building Works Within 6m Of A Neighbouring Home's Foundations May Require You To Notify The Owner Of That Property Of Your Intentions At Least One Month Before You Start Work. Work To An Existing Party Wall Requires You To Give At Least Two Months Notice Of Your Intentions. If Consent To Carry Out Work Cannot Be Reached Procedures Dealing With A Dispute Should Be Followed (the Party Wall Act 1996).	NO CAD DRAWINGS WILL BE ISSUED TO ANY THIRD PARTY