



GROUND FLOOR

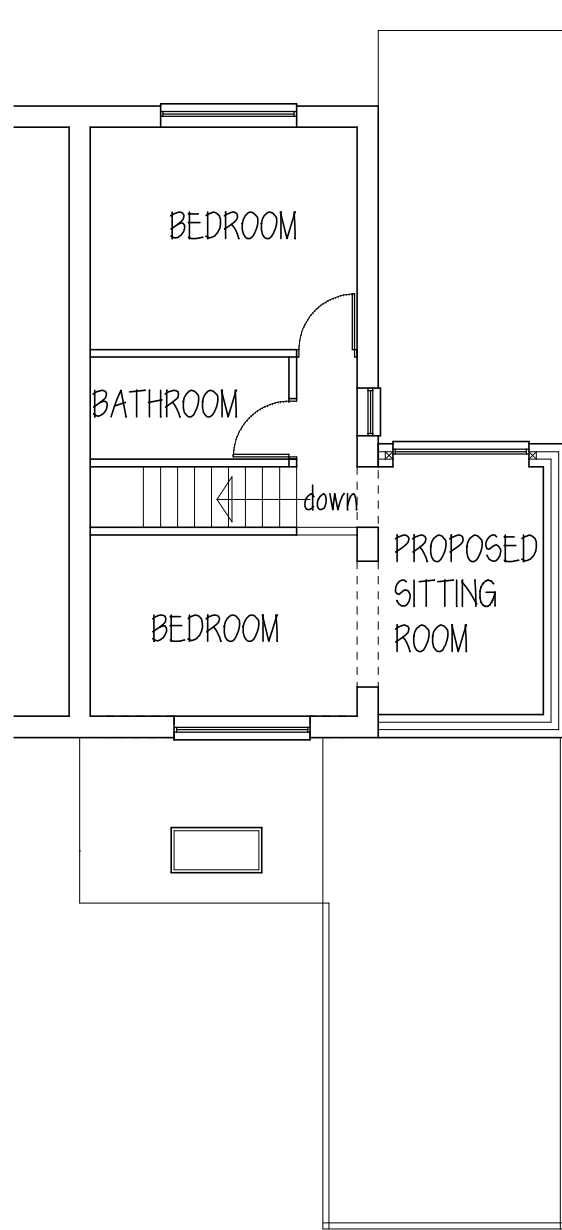

FIRST FLOOR

propriety cantilevered carport

3883

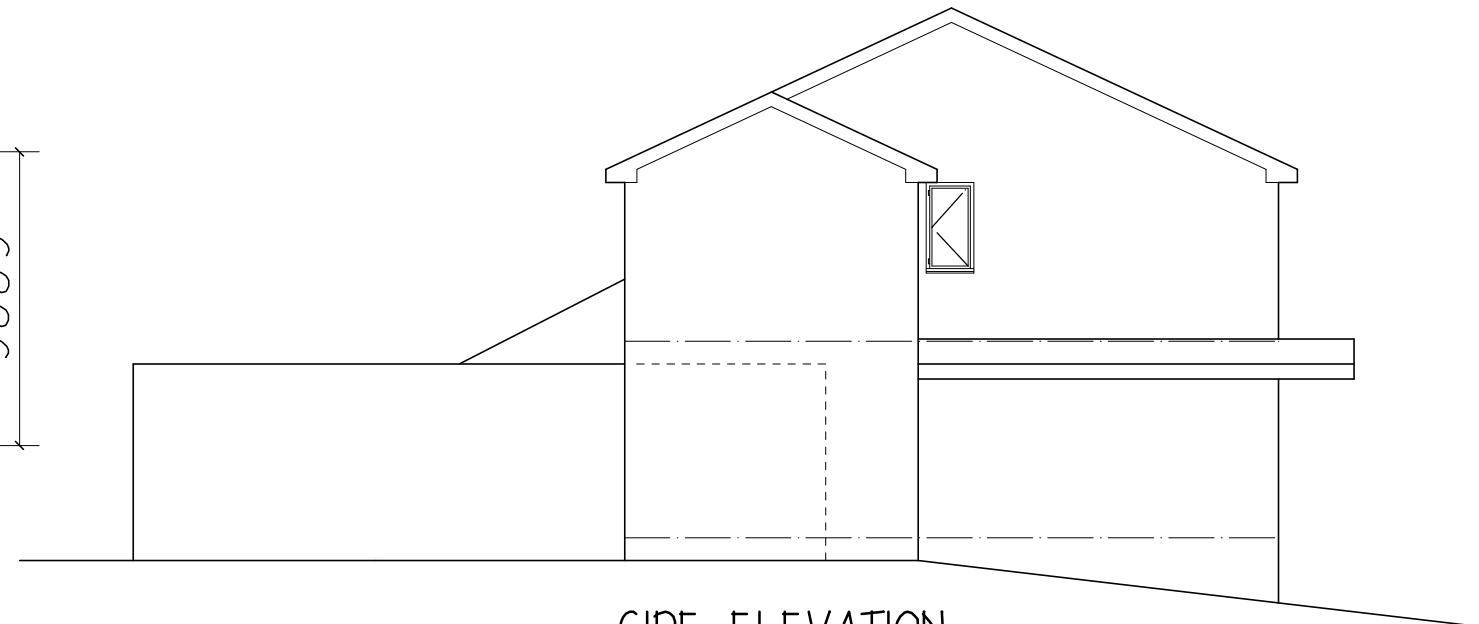

SIDE ELEVATION

ROOF - concrete interlocking tiles to match existing
WALLS - brick to match
WINDOWS & DOORS - white Uprc

Mr & Mrs K STURT

PROPOSED EXTENSION
7 AUSTWICK CLOSE
DARTON


PLANS & ELEVATIONS

1:100@A3 FEB.13 Rev B


Peter Thompson

"Linwood"
Barnsley Road
Dodworth

Barnsley S75 3JR m. 07973251730
e-mail peter-thompson@hotmail.co.uk

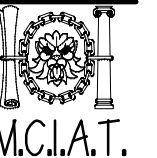

t&f. 01226 201391

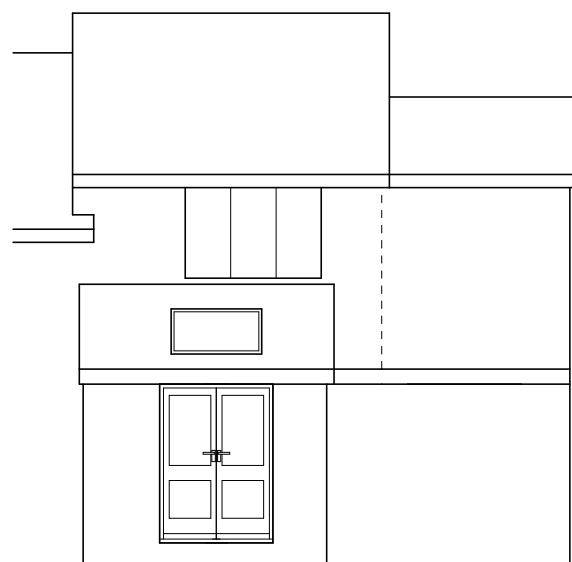


REAR ELEVATION



FRONT ELEVATION

propriety cantilevered carport

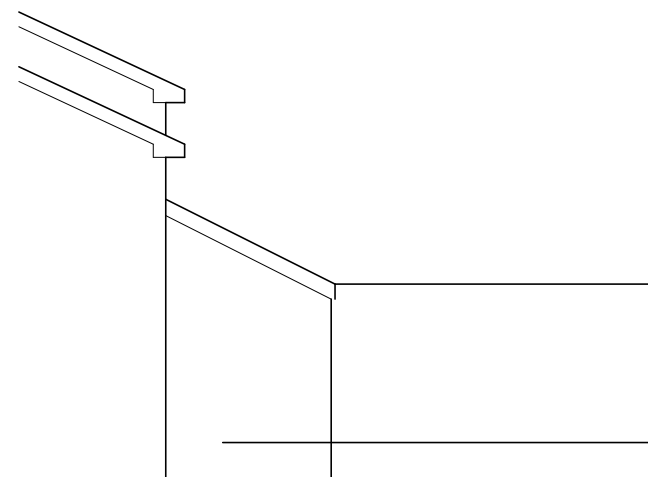

SIDE ELEVATION