



Land Registry
Official copy of
title plan

Title number **SYK462789**
Ordnance Survey map reference **SE3104SE**
Scale **1:1250**
Administrative area **South Yorkshire : Barnsley**

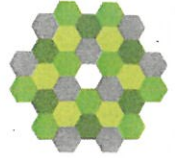

©Crown Copyright. Produced by Land Registry. Reproduction in whole or in part is prohibited without the prior written permission of Ordnance Survey. Licence Number 100026316.

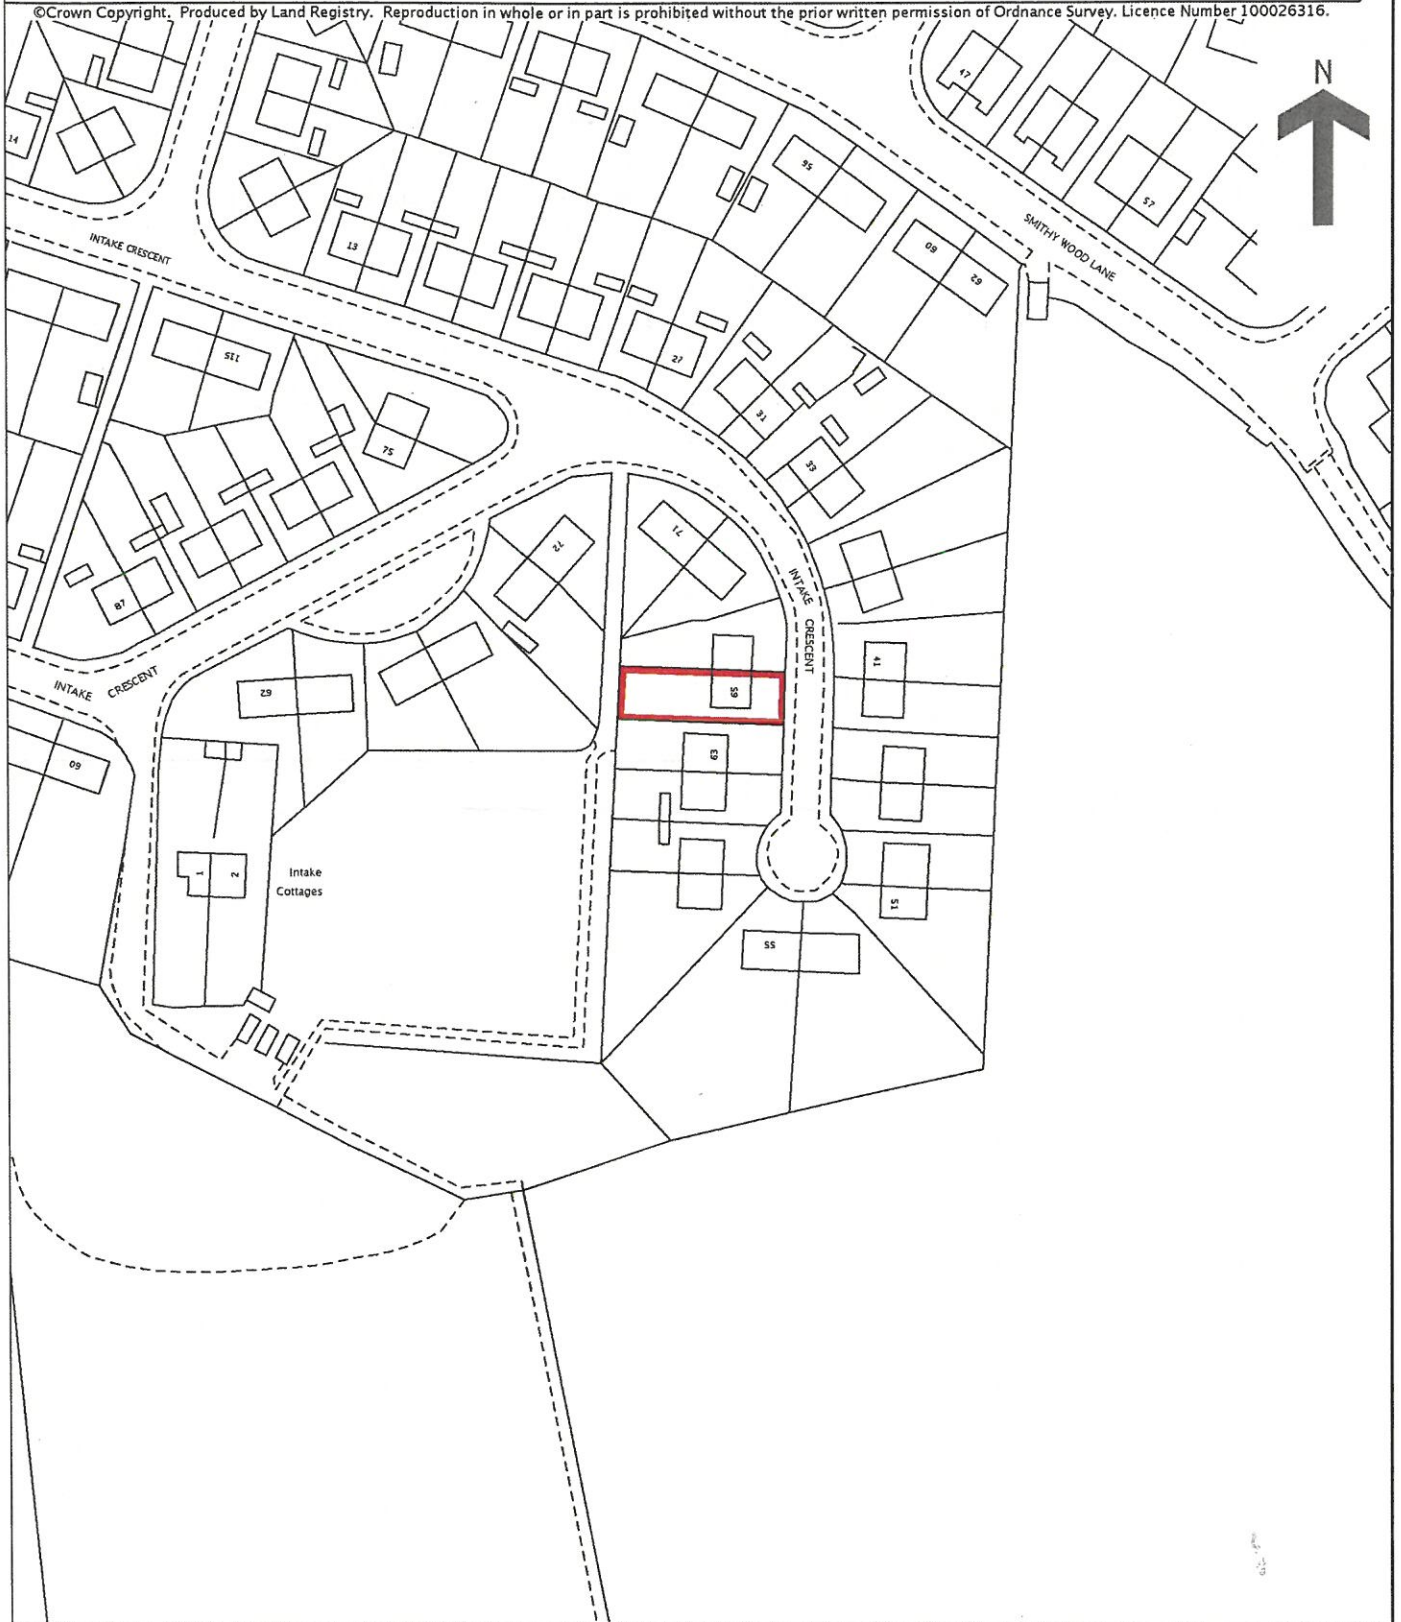

FRONT.

