

# MICHAEL A CLYNCH

Dip. Arch. Dip. T.P. A.R.I.B.A.  
Architect and Town Planner

6/4/2014


DEAR SIR

2013/1169

PLEASE SUBSTITUTE THE ENCLOSED DRS  
FOR PREVIOUS LAYOUTS.





AMENDED PLANS  
07 APR 2014  
BARNSELY METROPOLITAN BOROUGH COUNCIL

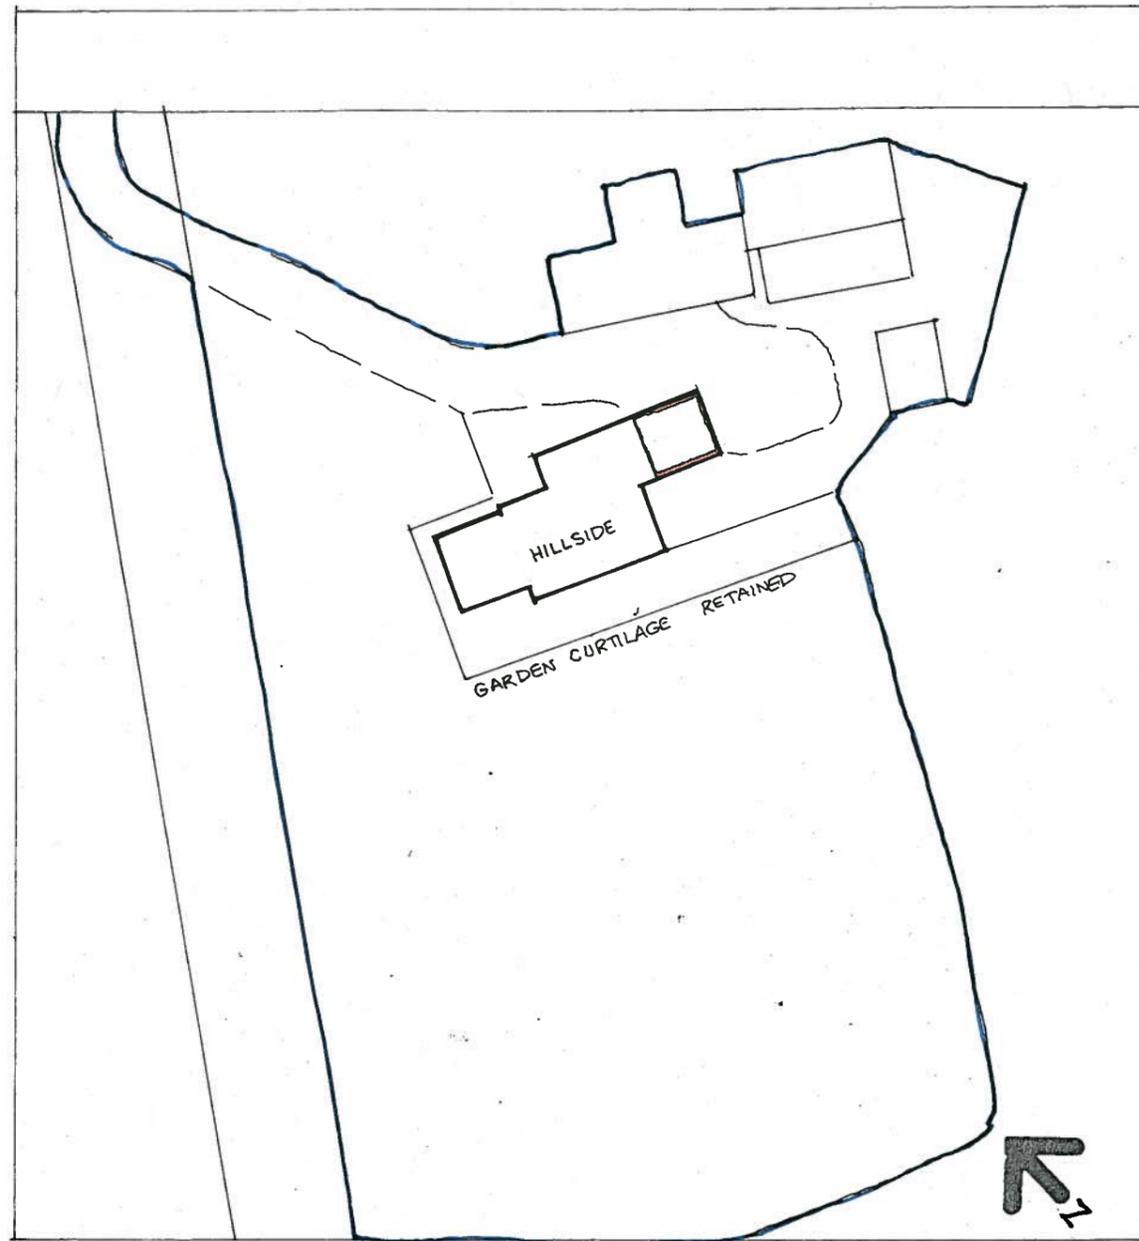

HILLSIDE HAZELHEAD 1:500 SITE LAYOUT  
REVISED 9/2014 DRG F4



**MICHAEL A. CLYDICH**  
Dip Arch. Dip. T.P. A.R.I.B.A.  
Architect & Town Planner  
14 Huddersfield Road, Ingirchworth  
Sheffield S36 7GF Tel: 01226 766309

**AMENDED PLANS**  
07 APR 2014  
BARNSELY METROPOLITAN BOROUGH COUNCIL

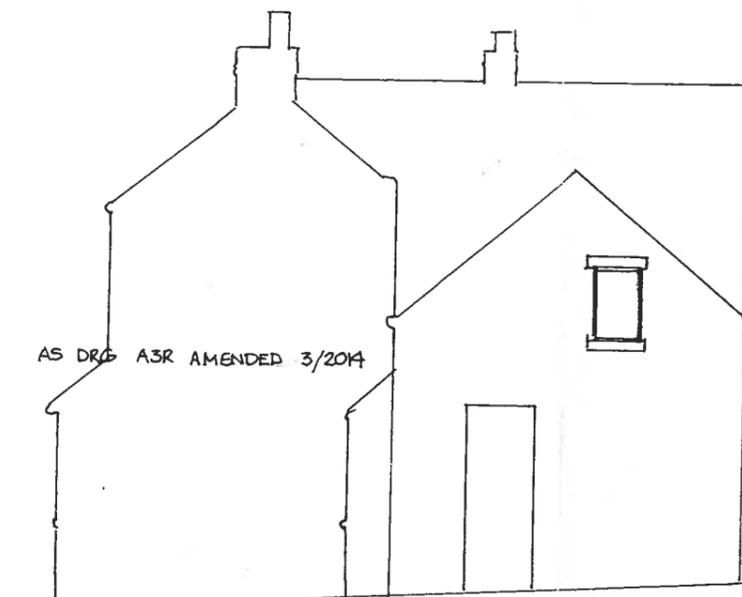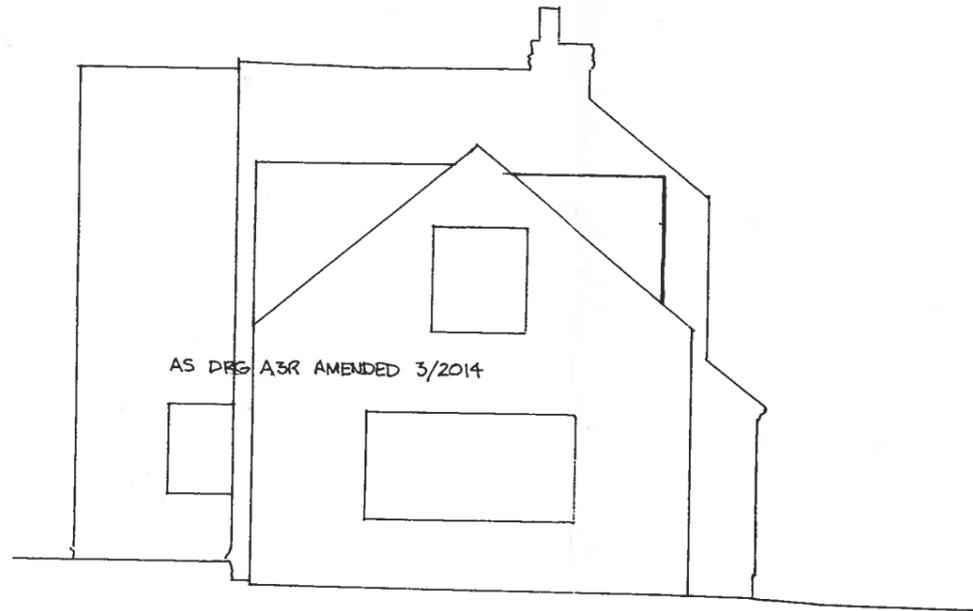

**AMENDED PLANS**  
07 APR 2014  
BARNSELY METROPOLITAN BOROUGH COUNCIL


**MICHAEL A. CROUCH**  
Dip. Arch. Dip. T. P. A.R.I.B.A.  
Architect & Town Planner  
14 Huddersfield Road, Inghirchworth  
Sheffield S36 7GF Tel: 01226 766308

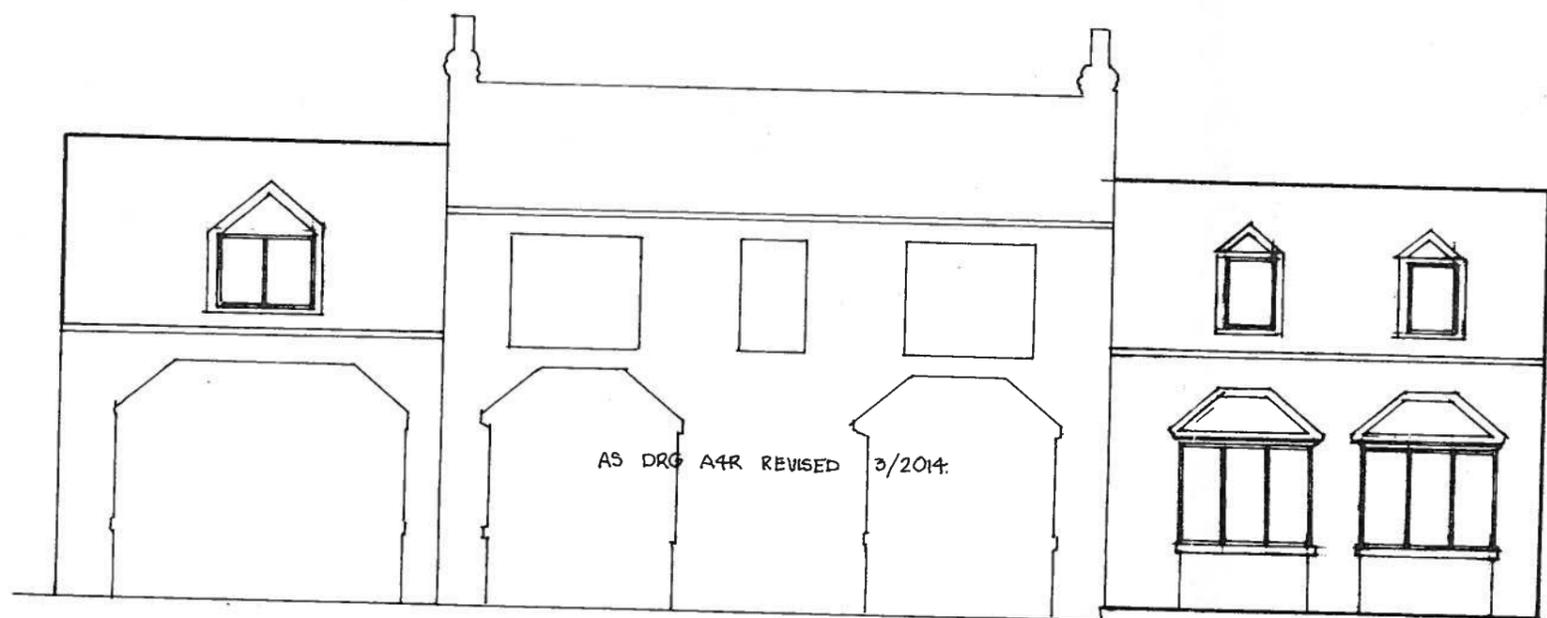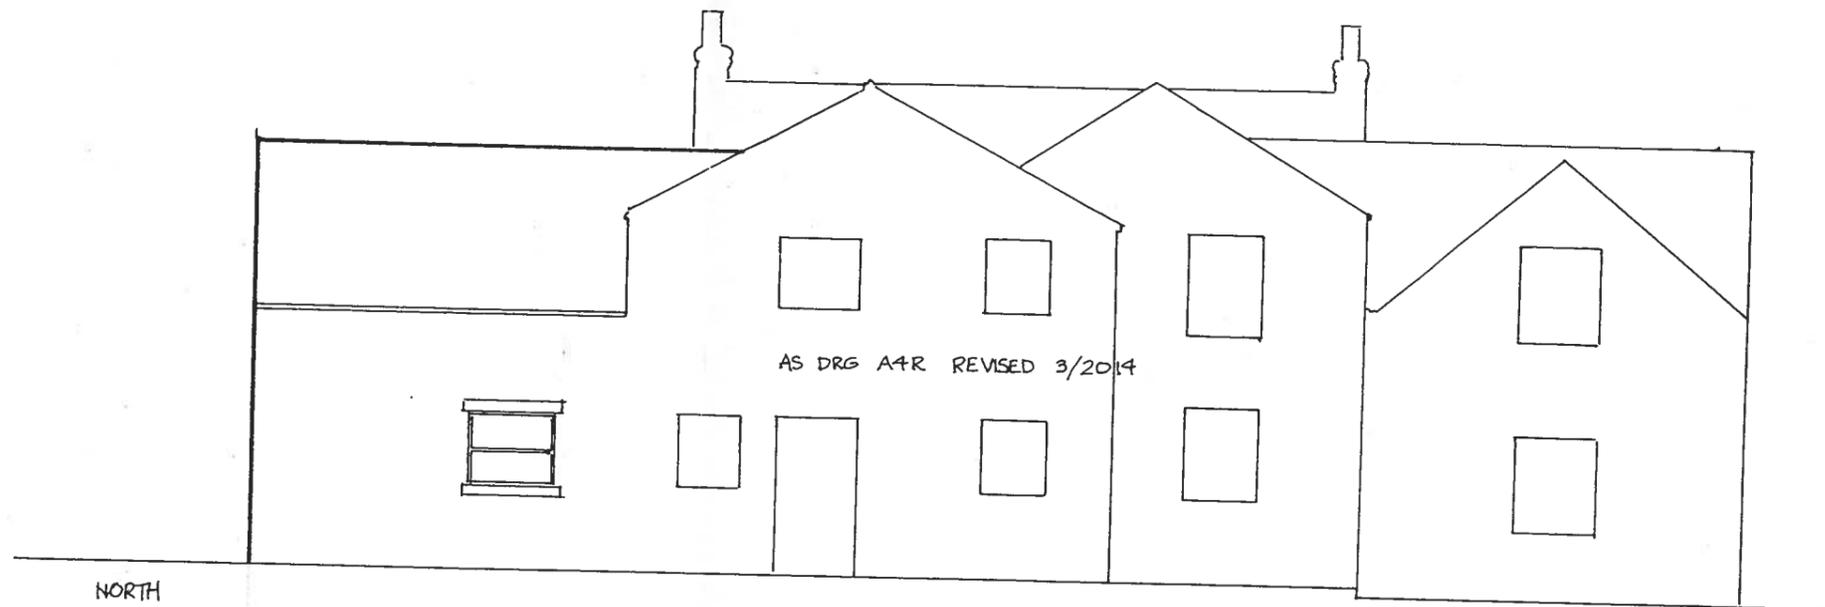

EXTENSIONS TO HILLSIDE HAZELHEAD ELEVATION REVISIONS REVISED 4/2014 DRG F.2. 1:100


**AMENDED PLANS**  
07 APR 2014  
BARNSELY METROPOLITAN BOROUGH COUNCIL

**MICHAEL A CLYNCH**  
Dip. Arch. Dip. T. P. A.R.I.B.A.  
Architect & Town Planner  
14 Huddersfield Road, Ingbirchworth  
Sheffield S36 7GF Tel: 01226 766302

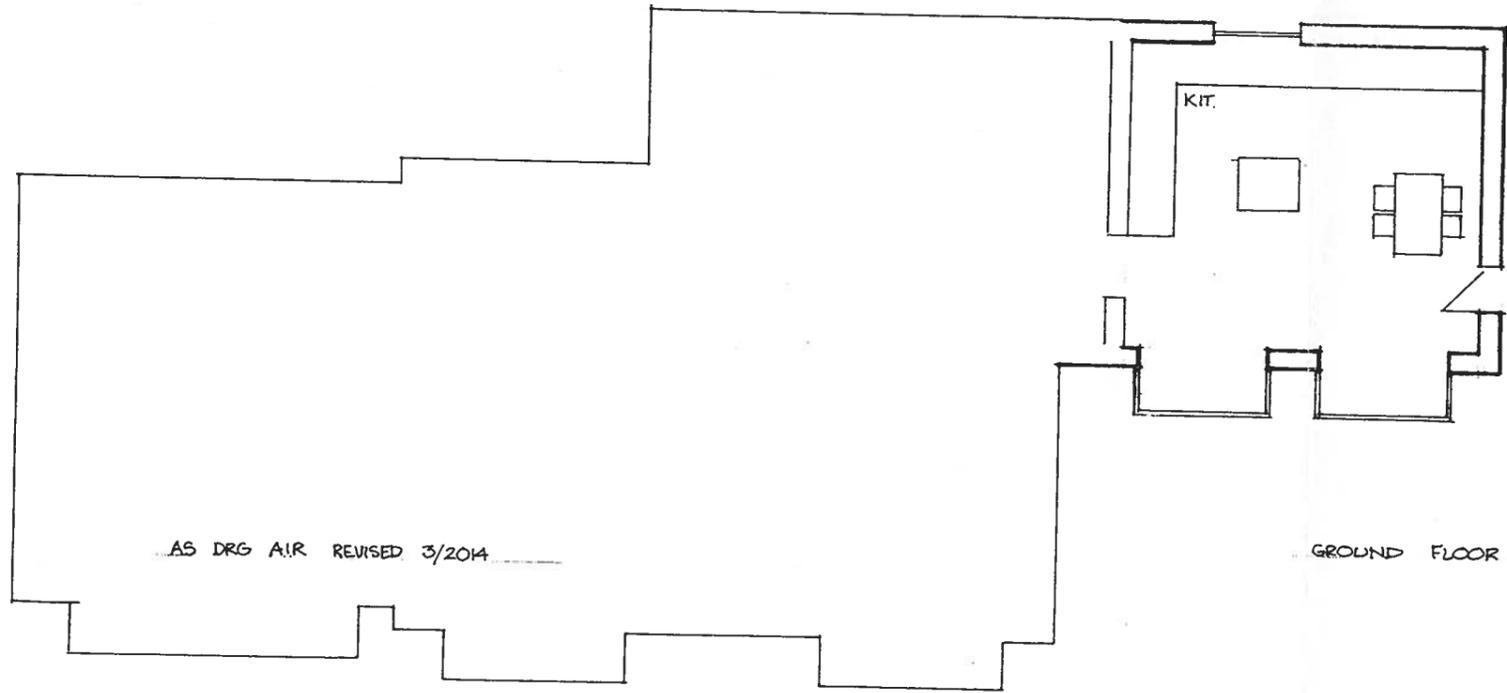

AS DRG A1R REVISED 3/2014

GROUND FLOOR

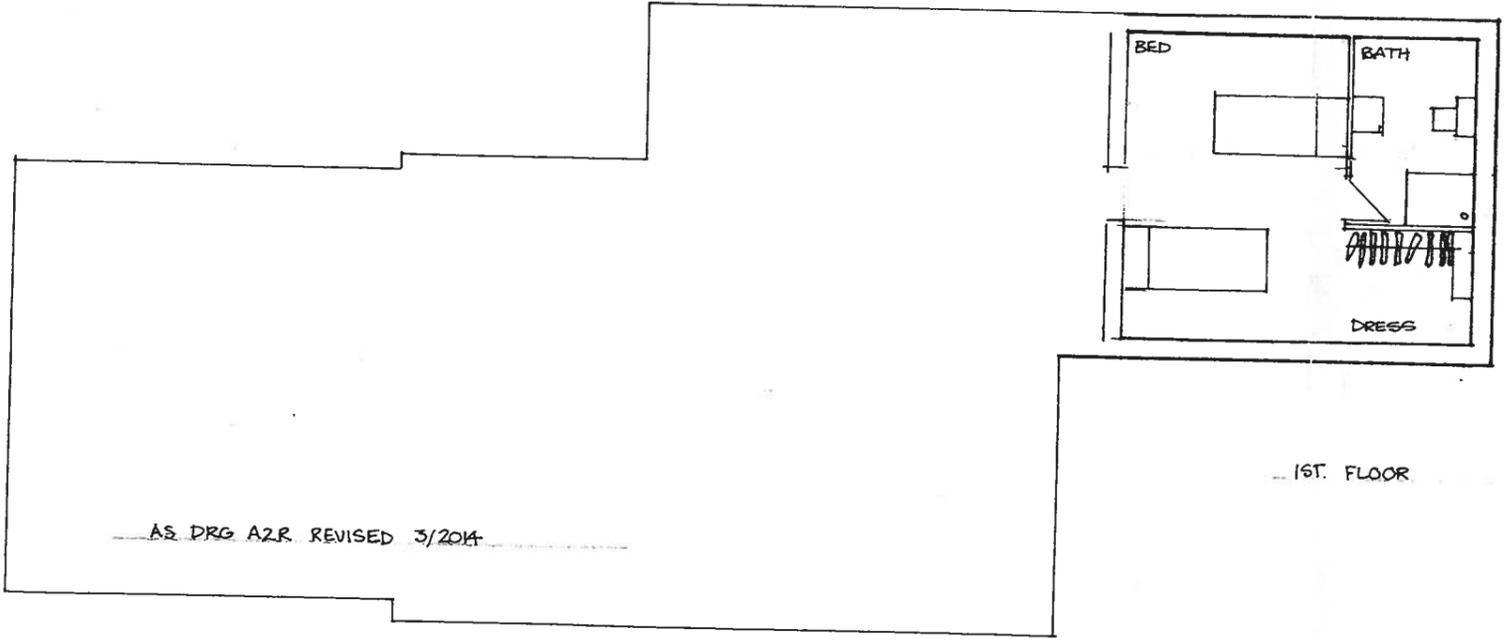

AS DRG A2R REVISED 3/2014

1ST. FLOOR

EXTENSIONS TO HILLSIDE HAZELHEAD FLOOR PLAN REVISIONS REVISED 4/2014 DRG E1. 1:100

**AMENDED PLANS**  
07 APR 2014  
BARNSELY METROPOLITAN BOROUGH COUNCIL

**MICHAEL A CLYNCH**  
Dip. Arch. Dip. T. P. A.R.I.B.A.  
Architect & Town Planner  
14 Huddersfield Road, Ingbirchworth  
Sheffield S36 7GF Tel: 01226 766308