



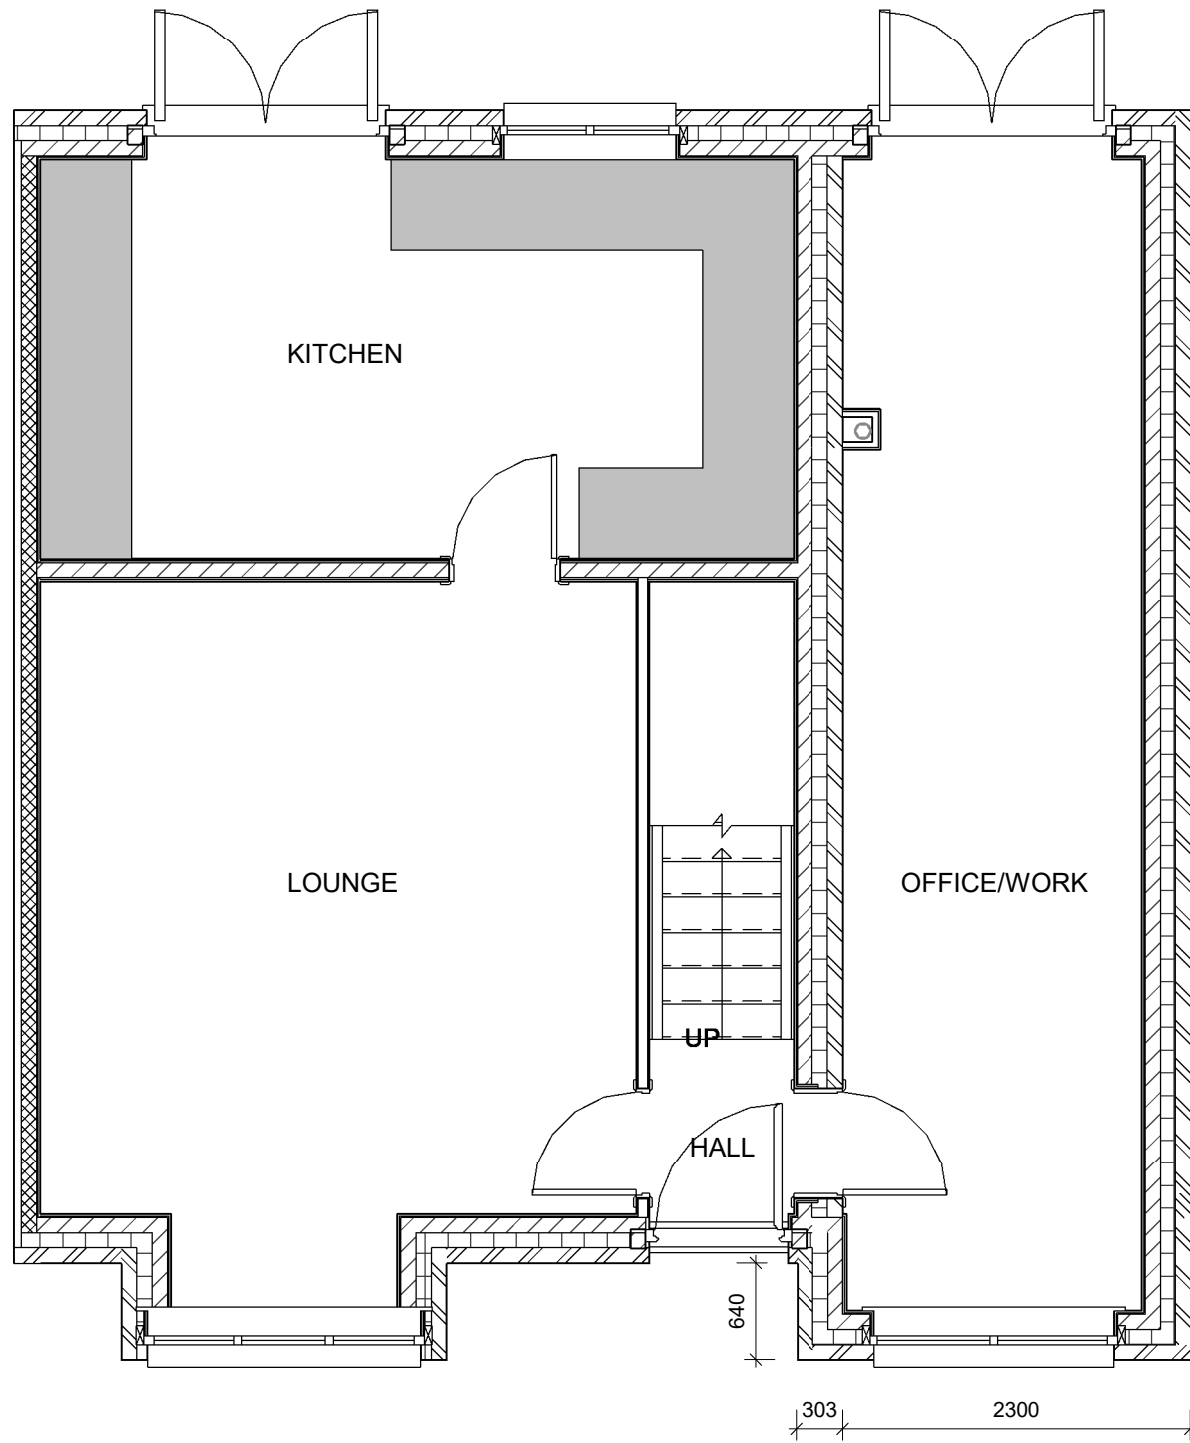


Proposed GF Plan
1 : 50



Proposed Front Elevation
1 : 50

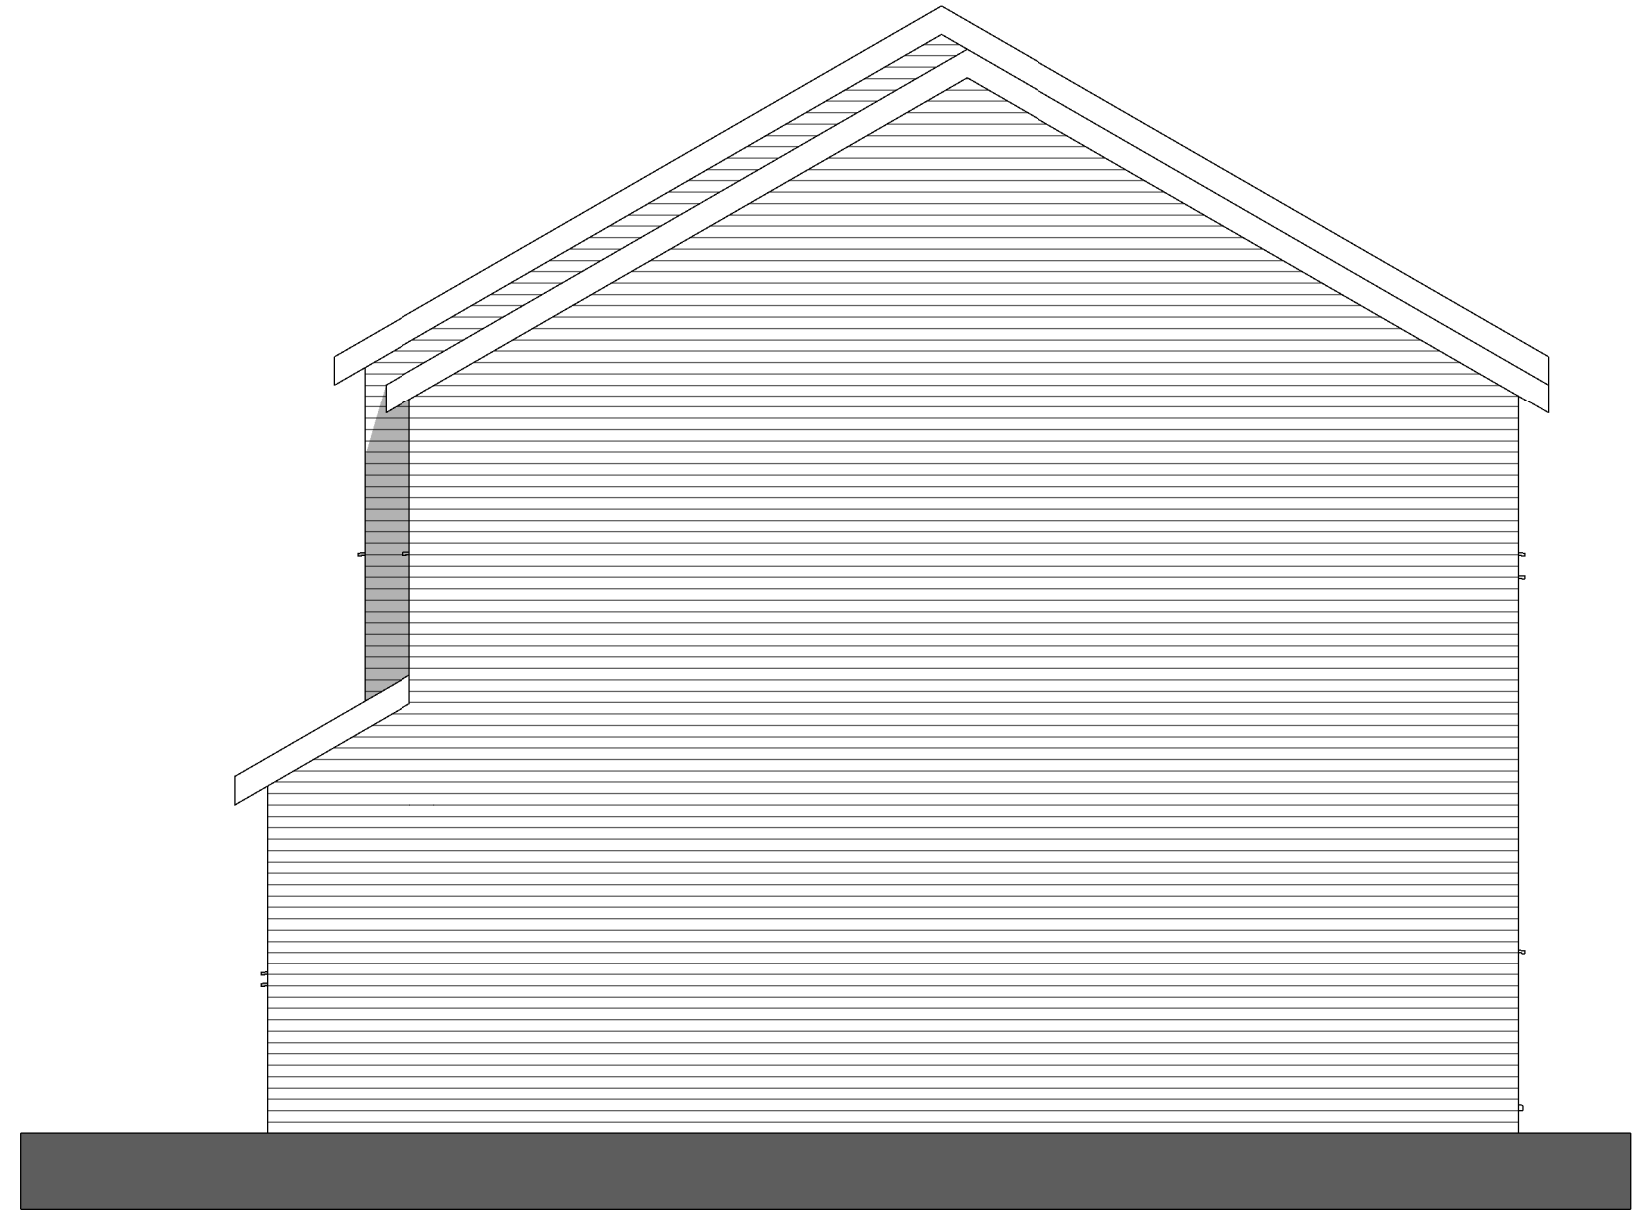


Proposed Right Side Elevation
1 : 50

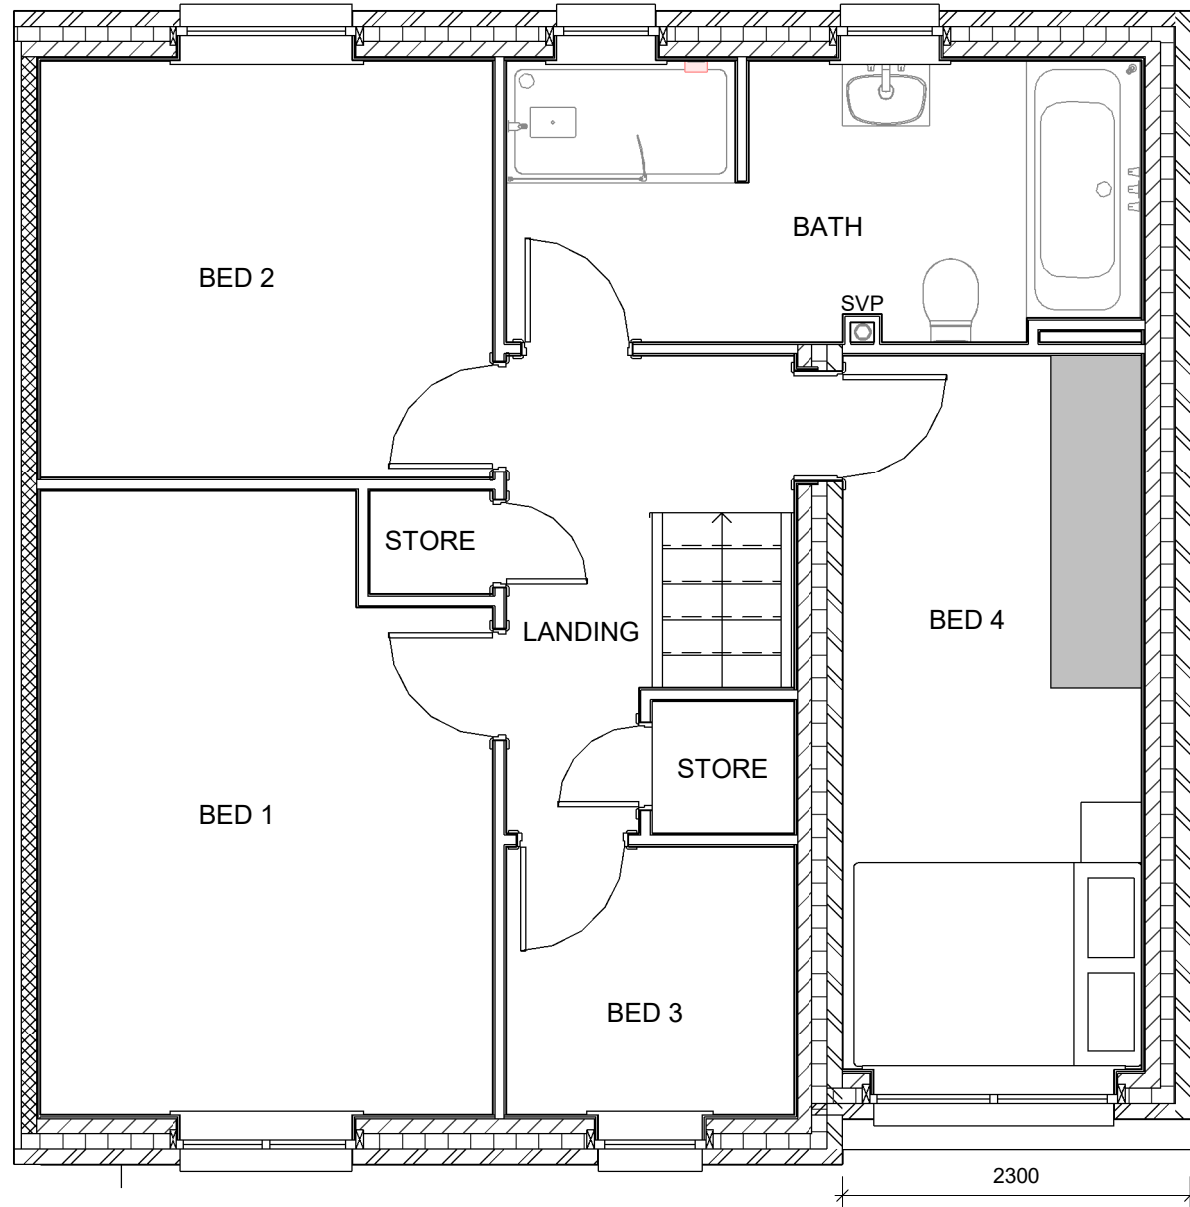

Proposed FF Plan
1 : 50



Proposed Rear Elevation
1 : 50

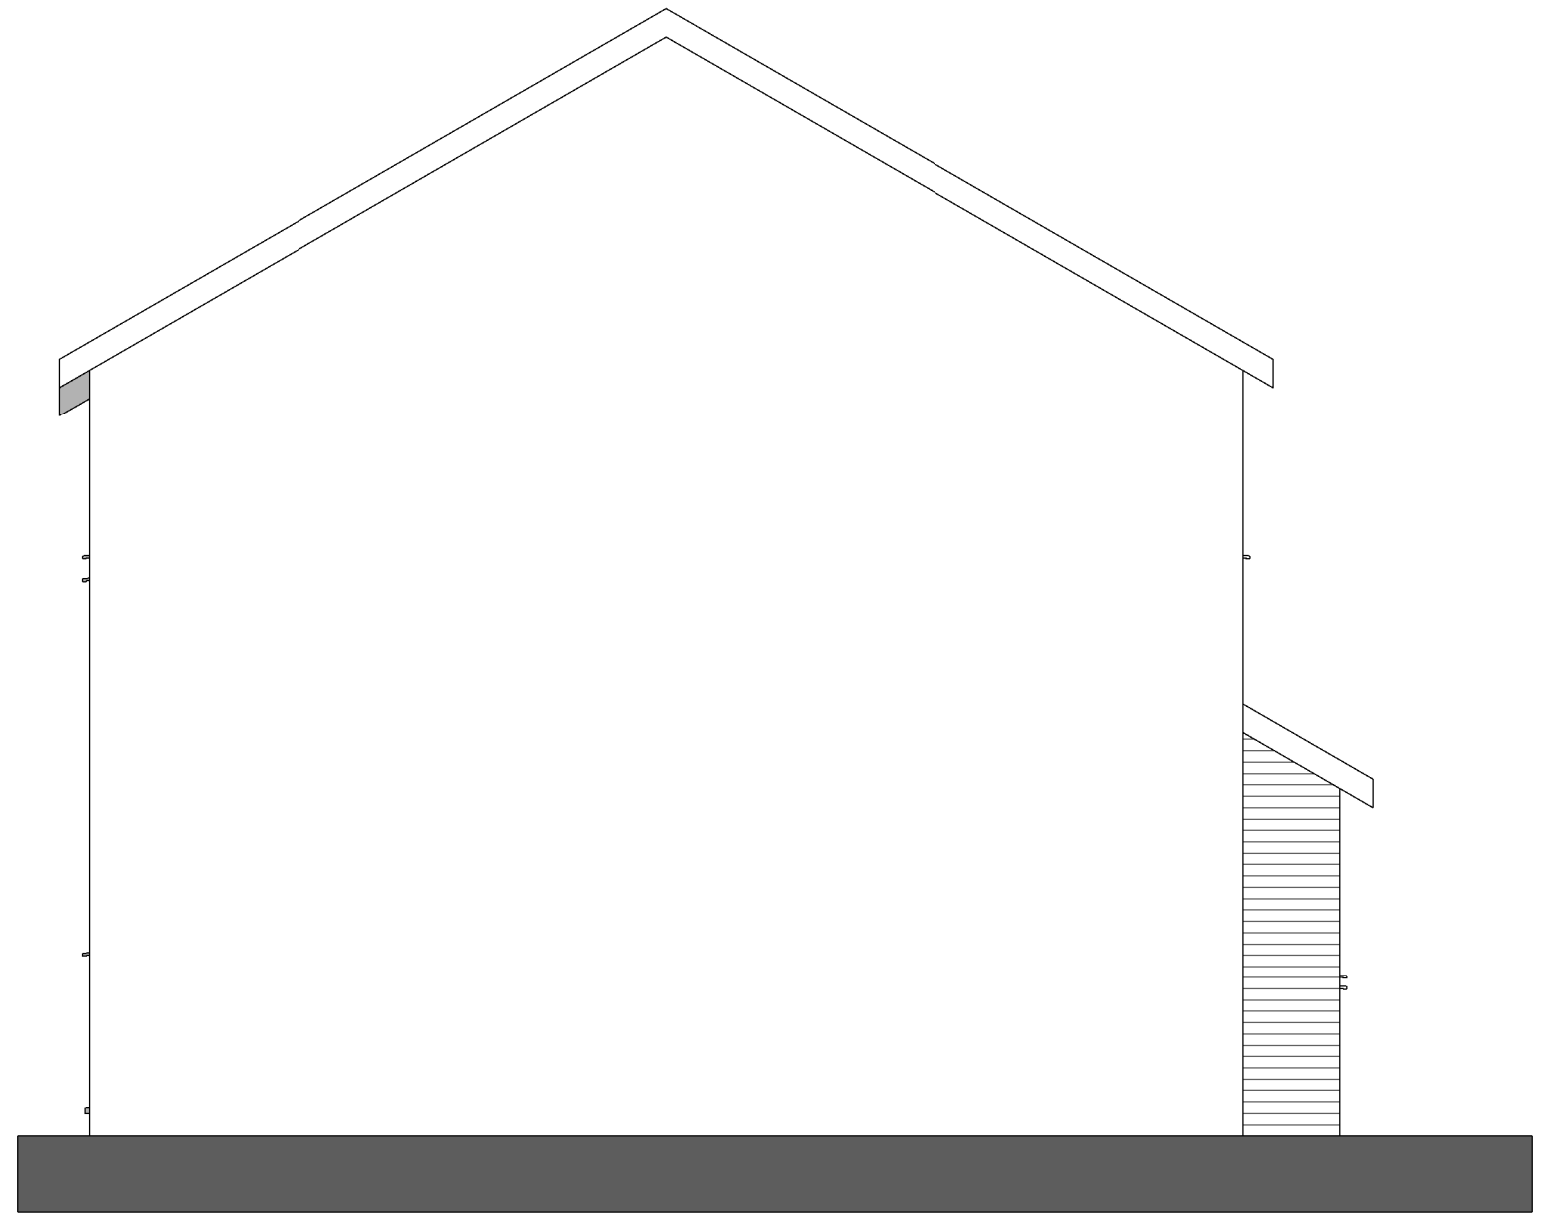

Proposed Left Side Elevation
1 : 50