


CLIENT
MR & MRS LYCETTE
5 QUARRY BANK
CUDWORTH, BARNSLEY

TITLE
LOCATION PLAN

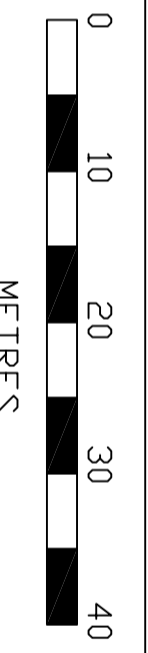

DRAWN
AD

SCALE 1:500 @ A3
DATE 10/04/2022

REV
DRG No 22/006

