


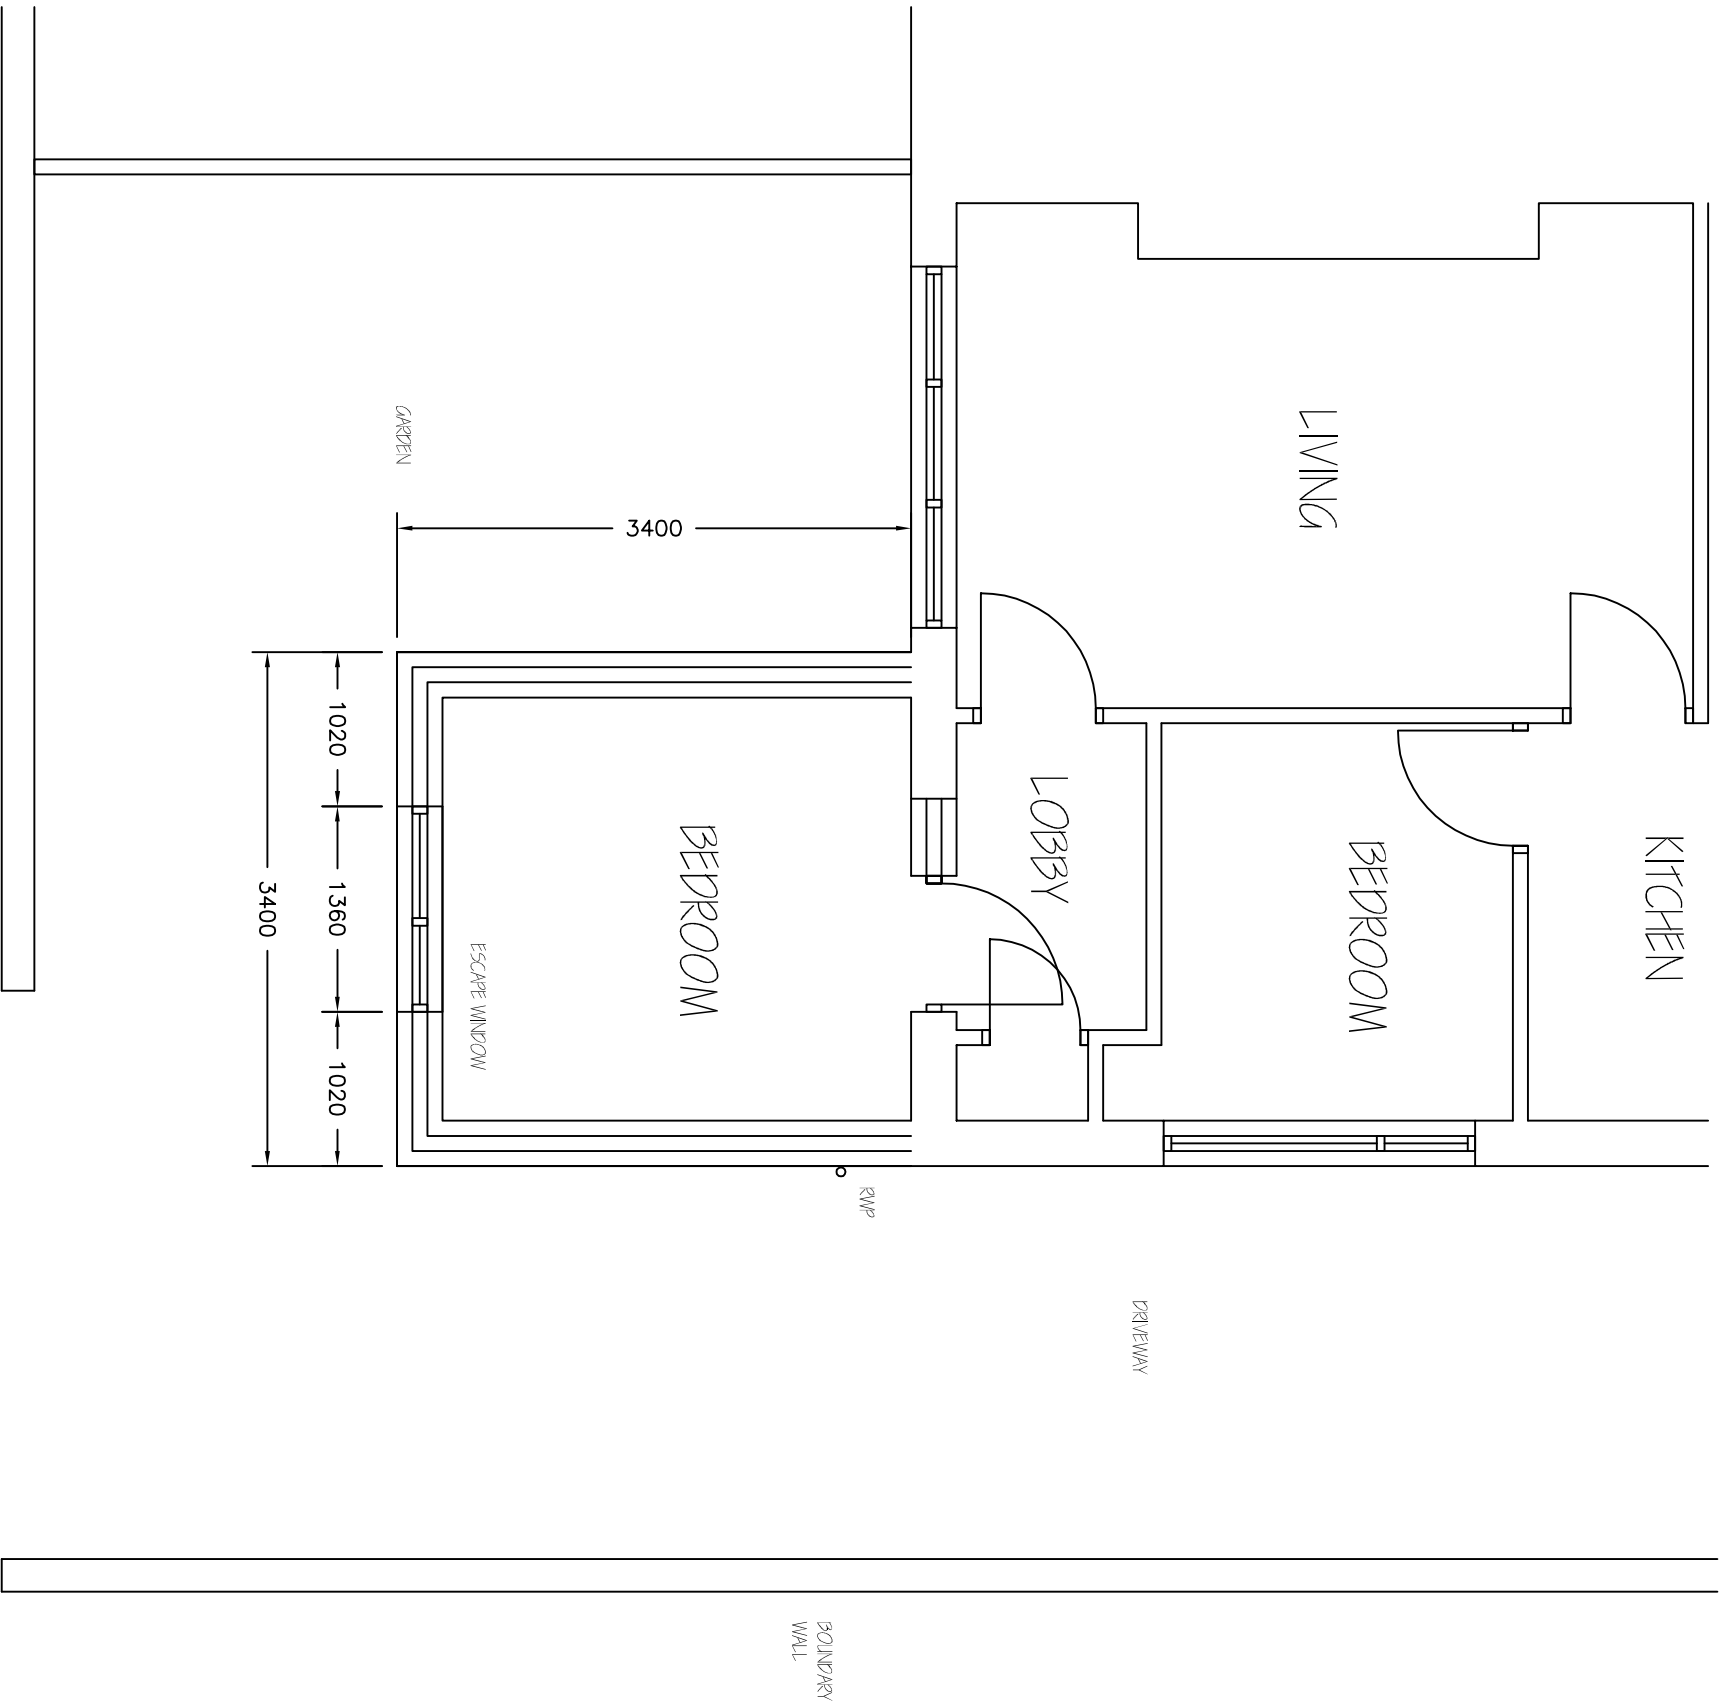

PROPOSED PLAN
1:50

Revisions	A. A----	00-00-00
This drawing is for planning permission only and is not a construction drawing.		
Drawing Title	PROPOSED-PLAN	
Job No. - Dwg No.	WR/2015/3	-
Client:	MR & MRS RIDGE 60 LOMBARD CRESCENT DARTFELD BARNSTLEY S73 9GX	
Scale.	1:50	